




existing entrance elevation
(no change)

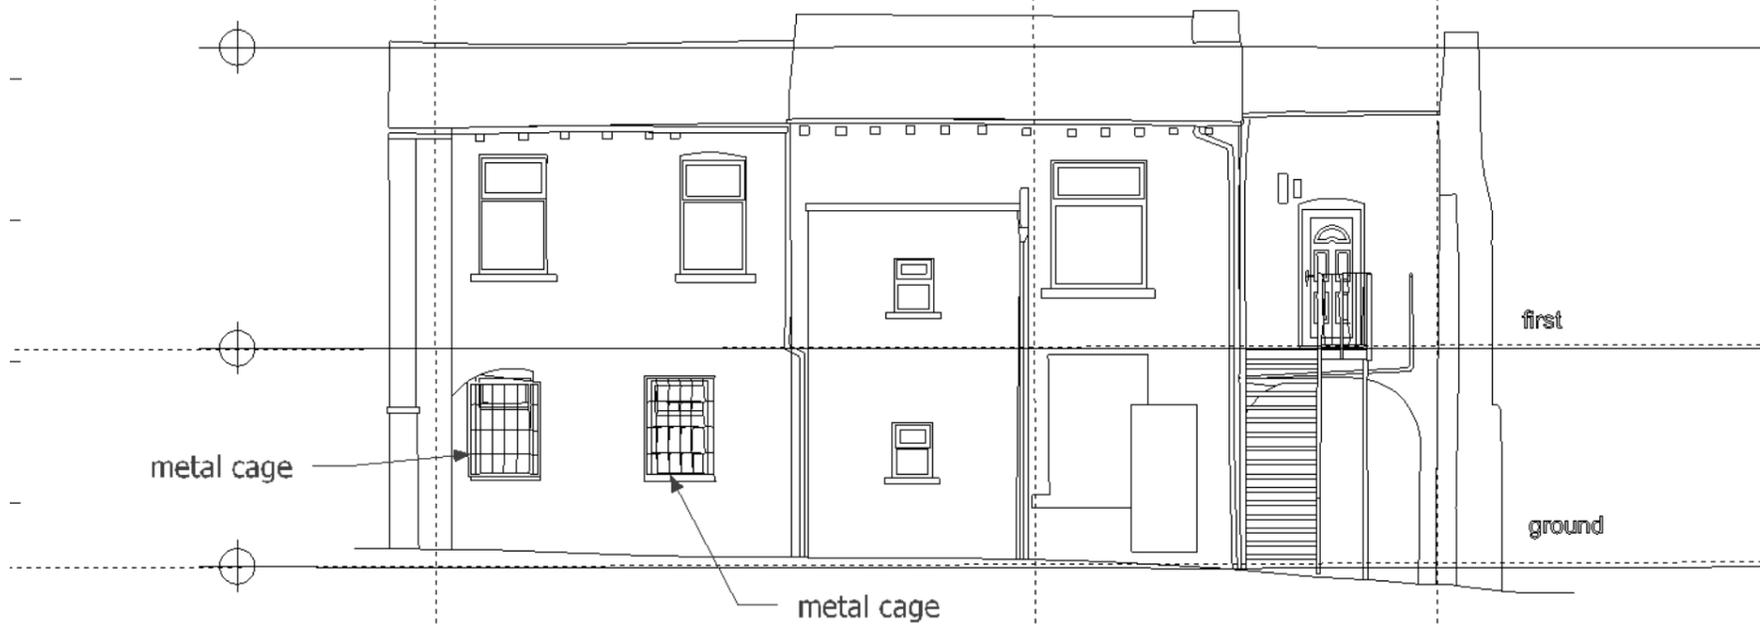

existing rear elevation



Jade3 Architecture Ltd

Jade3 Architecture Ltd,
Studio 12, Silver Street, Wakefield, WF1 1UY
Cellphone . 07535 740097
www.jade3architecture.co.uk

99 Brighton Street
Heckmondwike
WF16 9EY

Project No-
2023
Enquiry 93

Project Title
existing entrance and rear elevations

Drawn By

Reviewed By
MC

Scale
1:100
@A3 size

Date
1/11/2023

Drawn No.
108

Reviewed Title

Revision

Important Notice
Do not scale off this drawing. Critical dimensions should be checked on site prior to works commencing. Dimensional conflicts should be brought to the company's attention as soon as they become apparent. Failure to do so could render the contractor liable for subsequent losses. Copyright in this drawing and any work executed from this drawing remains the property of Jade3 Architecture Ltd.