


A3 A3 - size_1_view

Item	Part Name	Qty	Material	Description
1/1	Marketing items	1	As Drawing	As drawing

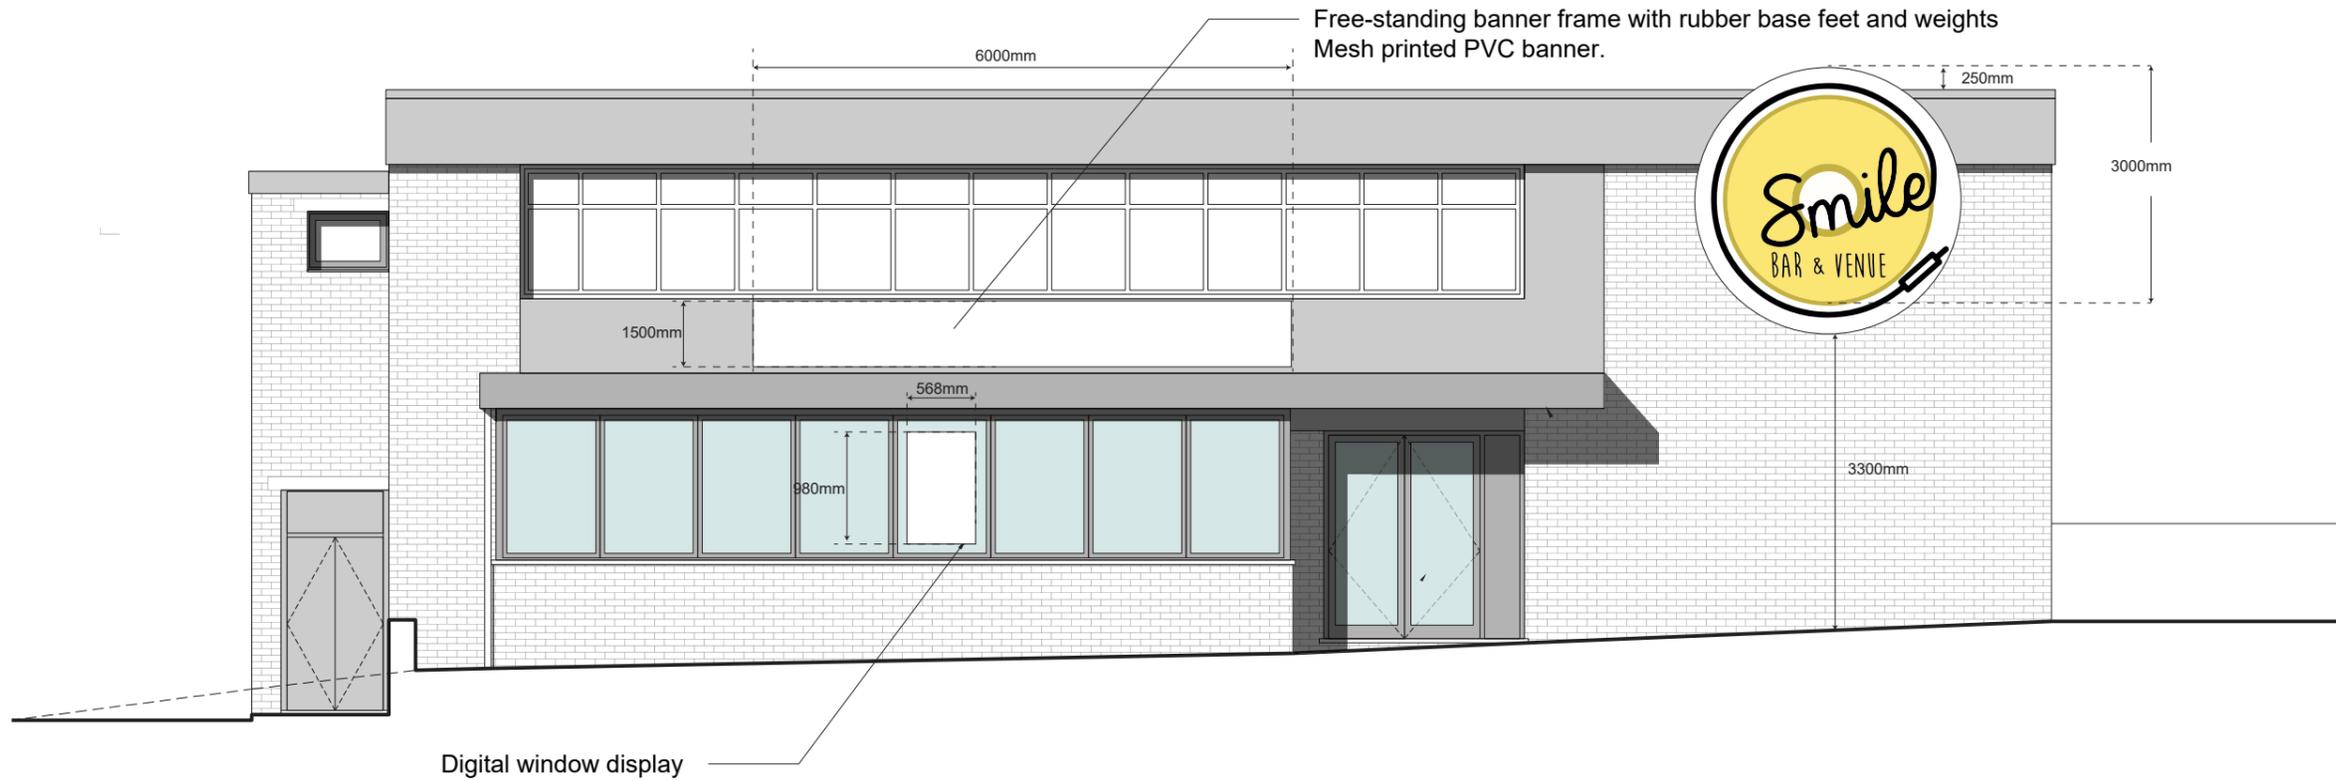

NOTE - COLOURS ON SCREEN WILL DIFFER TO A CERTAIN DEGREE TO THE PHYSICAL FINISHED PRINTED PRODUCTS. WE ADVISE ALL CUSTOMERS TO PROVIDE ORANGE QUARTER LTD WITH CMYK COLOUR VALUES, FOR THE MORE 'COLOUR SENSITIVE' WORK. ORANGE QUARTER LTD CAN PROVIDE PRINTED COLOUR SWATCHES AND HAVE THESE MAILED TO YOU FOR YOUR APPROVAL (AT A FEE OF £35.00 + VAT). THIS IS THE ONLY WAY ORANGE QUARTER LTD CAN GUARANTEE TRUE COLOUR RECREATION TO WORK IN LINE WITH YOUR BRAND REQUIREMENTS. ORANGE QUARTER LTD HOLD NO RESPONSIBILITY FOR COLOUR MISS-MATCHING SHOULD YOU (THE CLIENT) CHOOSE TO NOT EXPLORE THE ABOVE ADVISORY METHODS. PLEASE BE AWARE, ANY REPRINTS WILL BE CHARGED AT THE PRIOR AGREED COST. APPROVING THIS PROOF FIT FOR PRODUCTION WILL ADVISE ORANGE QUARTER LTD THAT THE ABOVE HAS BEEN UNDERSTOOD AND NOTED

Location	Front elevation			Client: Smile Bar and Ventue Huddersfield
B				
A				
SYM	Revision #1.0	Date	BY	
Drawn: DAN TODD		Units: mm		A3 - size_1_view
Date: 25/20/23		Scale: 5%		



A3 - size_1_view

A3