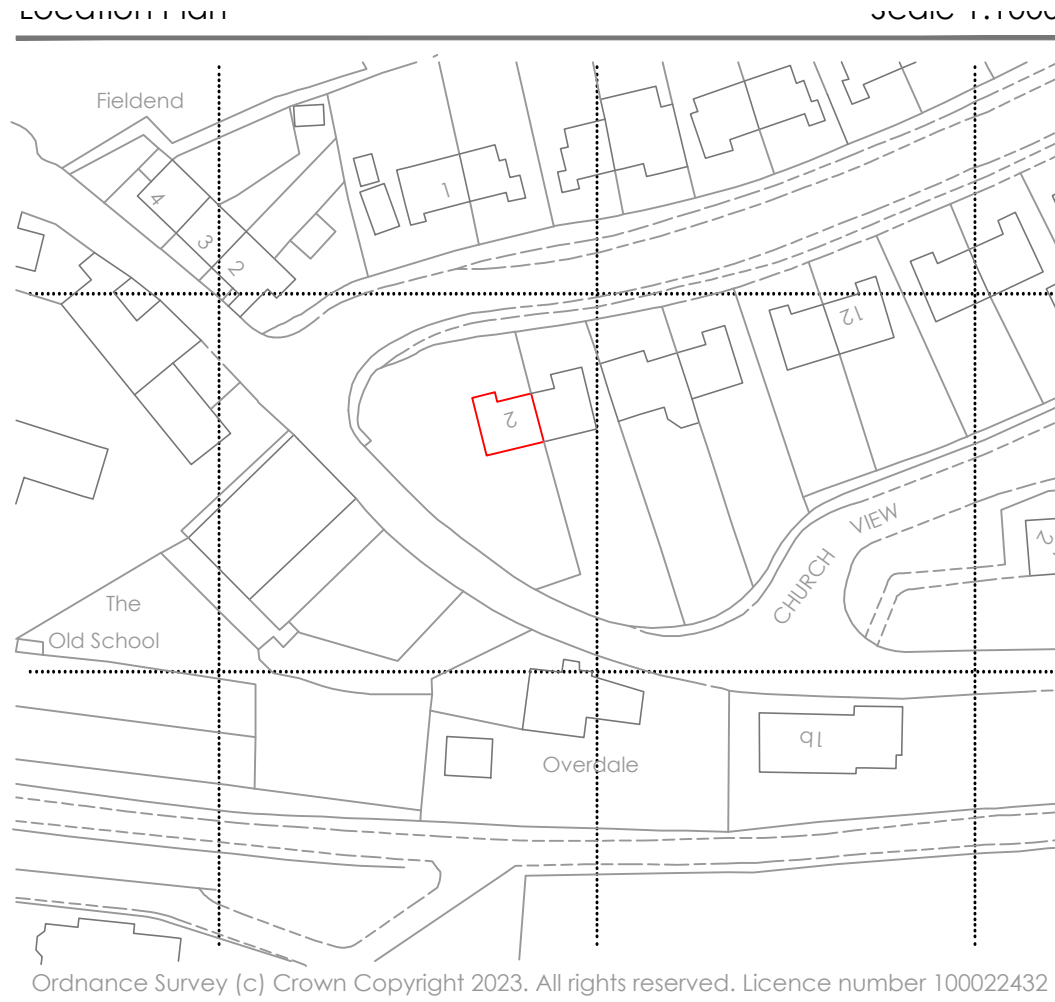
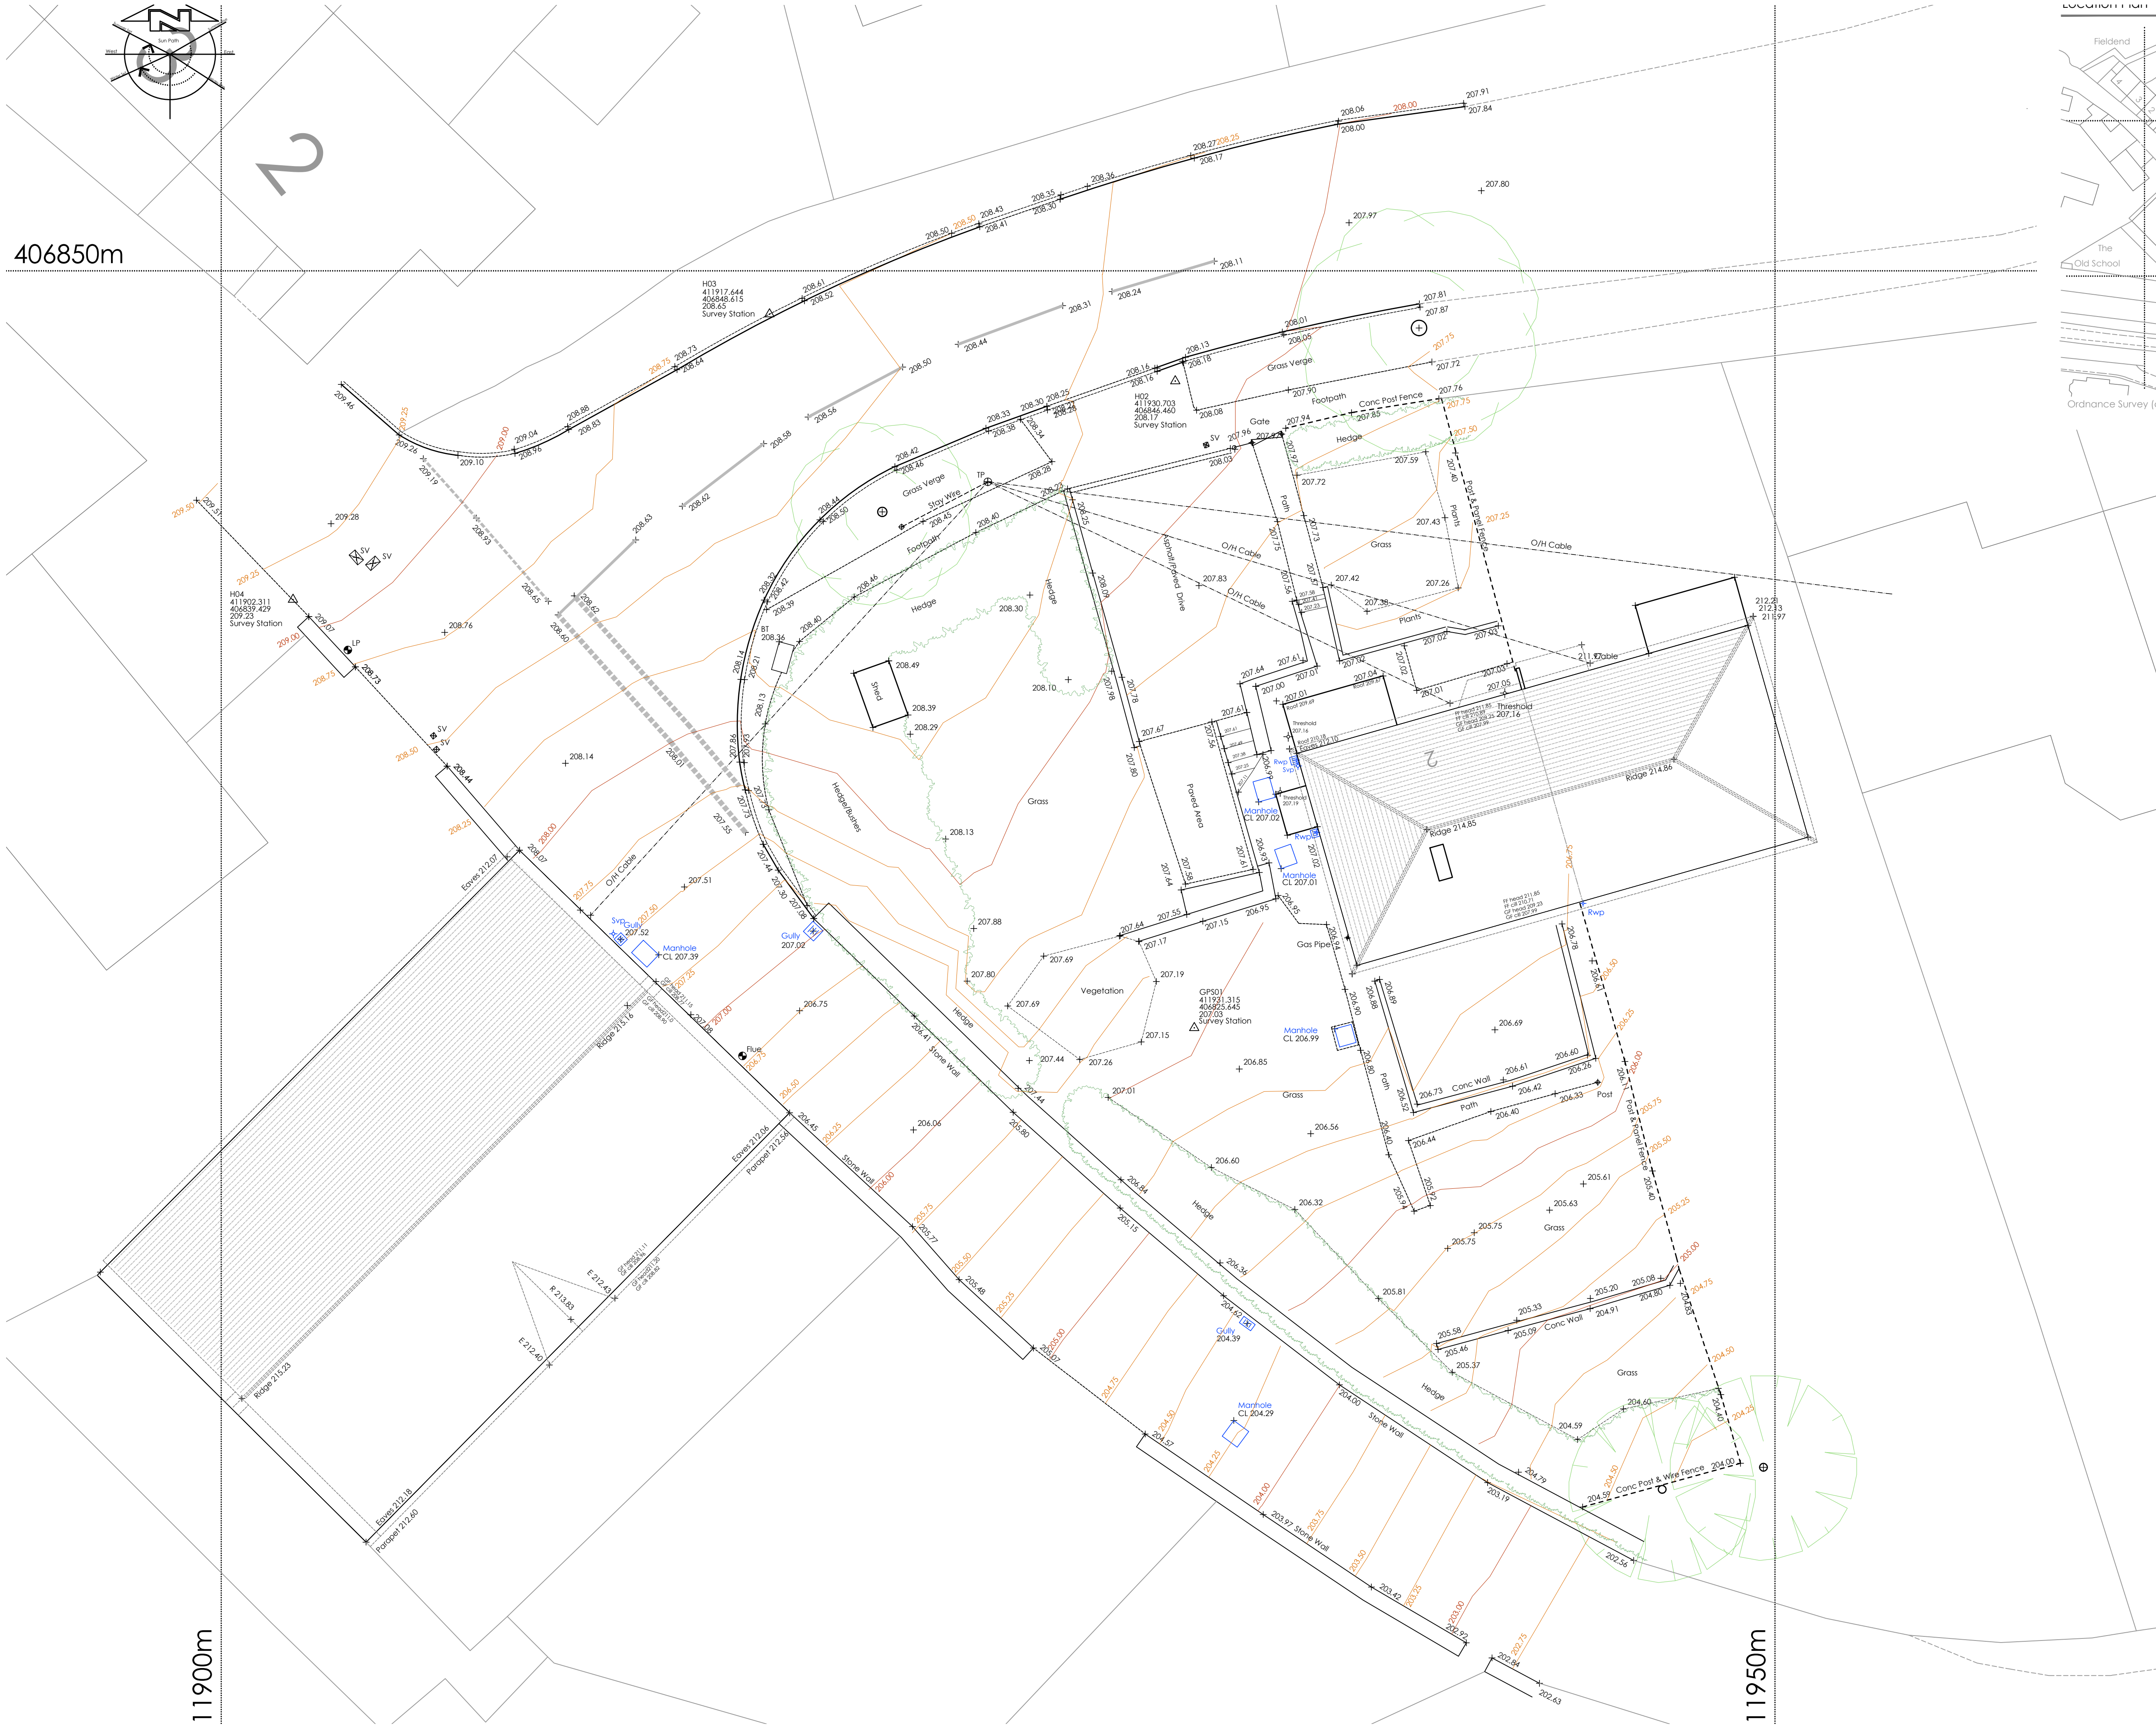


Survey Control Co-ordinates				
Reference	East	North	Elevation	Description
GP01	411931.315	406845.645	207.03	Survey Station
H02	411930.703	406844.460	208.17	Survey Station
H03	411917.644	406848.615	208.63	Survey Station
H04	411902.311	406839.429	209.23	Survey Station

Site Survey Control & Datum Information

Grid Orientation:
Survey related to Ordnance Survey "OSGB36" at control point GPS and the survey data was processed on a plane grid. (No Scale Fc Level Datum:
OS Orthometric Hts

Control & Datum Information

Co-ordinates and levels are based upon OSGB 1936 National Grid (OSGB36) and Ordnance Survey Datum Newlyn (ODN).

They are derived using realtime on site GPS survey, that utilises the National Grid Transformation OSTN15GB and the National Geoid Model OSGB15GB.

The data obtained for use in this drawing involved the use of realtime GPS survey and total station survey.

Contours are shown at 0.5m intervals.

Rev	Description	By	Date

Surv.	Drawn	Date	Chkd	Date
NH	NH	25.09.23		

This drawing may not be reproduced, made use of or issued to a third party without permission of:
Mr P Matthews

PAUL MATTHEWS ARCHITECTURAL LTD
Malkin Farm Brow Lane Holmfirth HD9 2RJ

Holden Surveys Ltd
Topographical Building & Site Surveys - CAD Services

T: 0773 4936469 E: holdensurveys@msn.com

Title: Site Plan

Site: 2 Holmclose
Holmbridge
Holmfirth
HD9 2NJ

COMPUTER GENERATED DRAWING - DO NOT ALTER

Dwg No. PMA_047_Holmclose

Sheet No. 1