

ARCHITECTURE | PLANNING | DESIGN

Molkin Form
Brow Lane
Holmfirth
HD9 2RJ
07946872499
paul@paulmatthewsarchitectural.co.uk
www.paulmatthewsarchitectural.co.uk



Company Registration Number: 09898149 – Company
Registered in England and Wales

Project
Erection of Detached Dwelling Adj to 2 Holmclose,
Holmbridge, Holmfirth, HD9 2NJ

Client
Mr J Pullan

Proposed Site Plan

scale 1:200 date 09/2023 sheet size A2 dwg. no. 23/929/03a

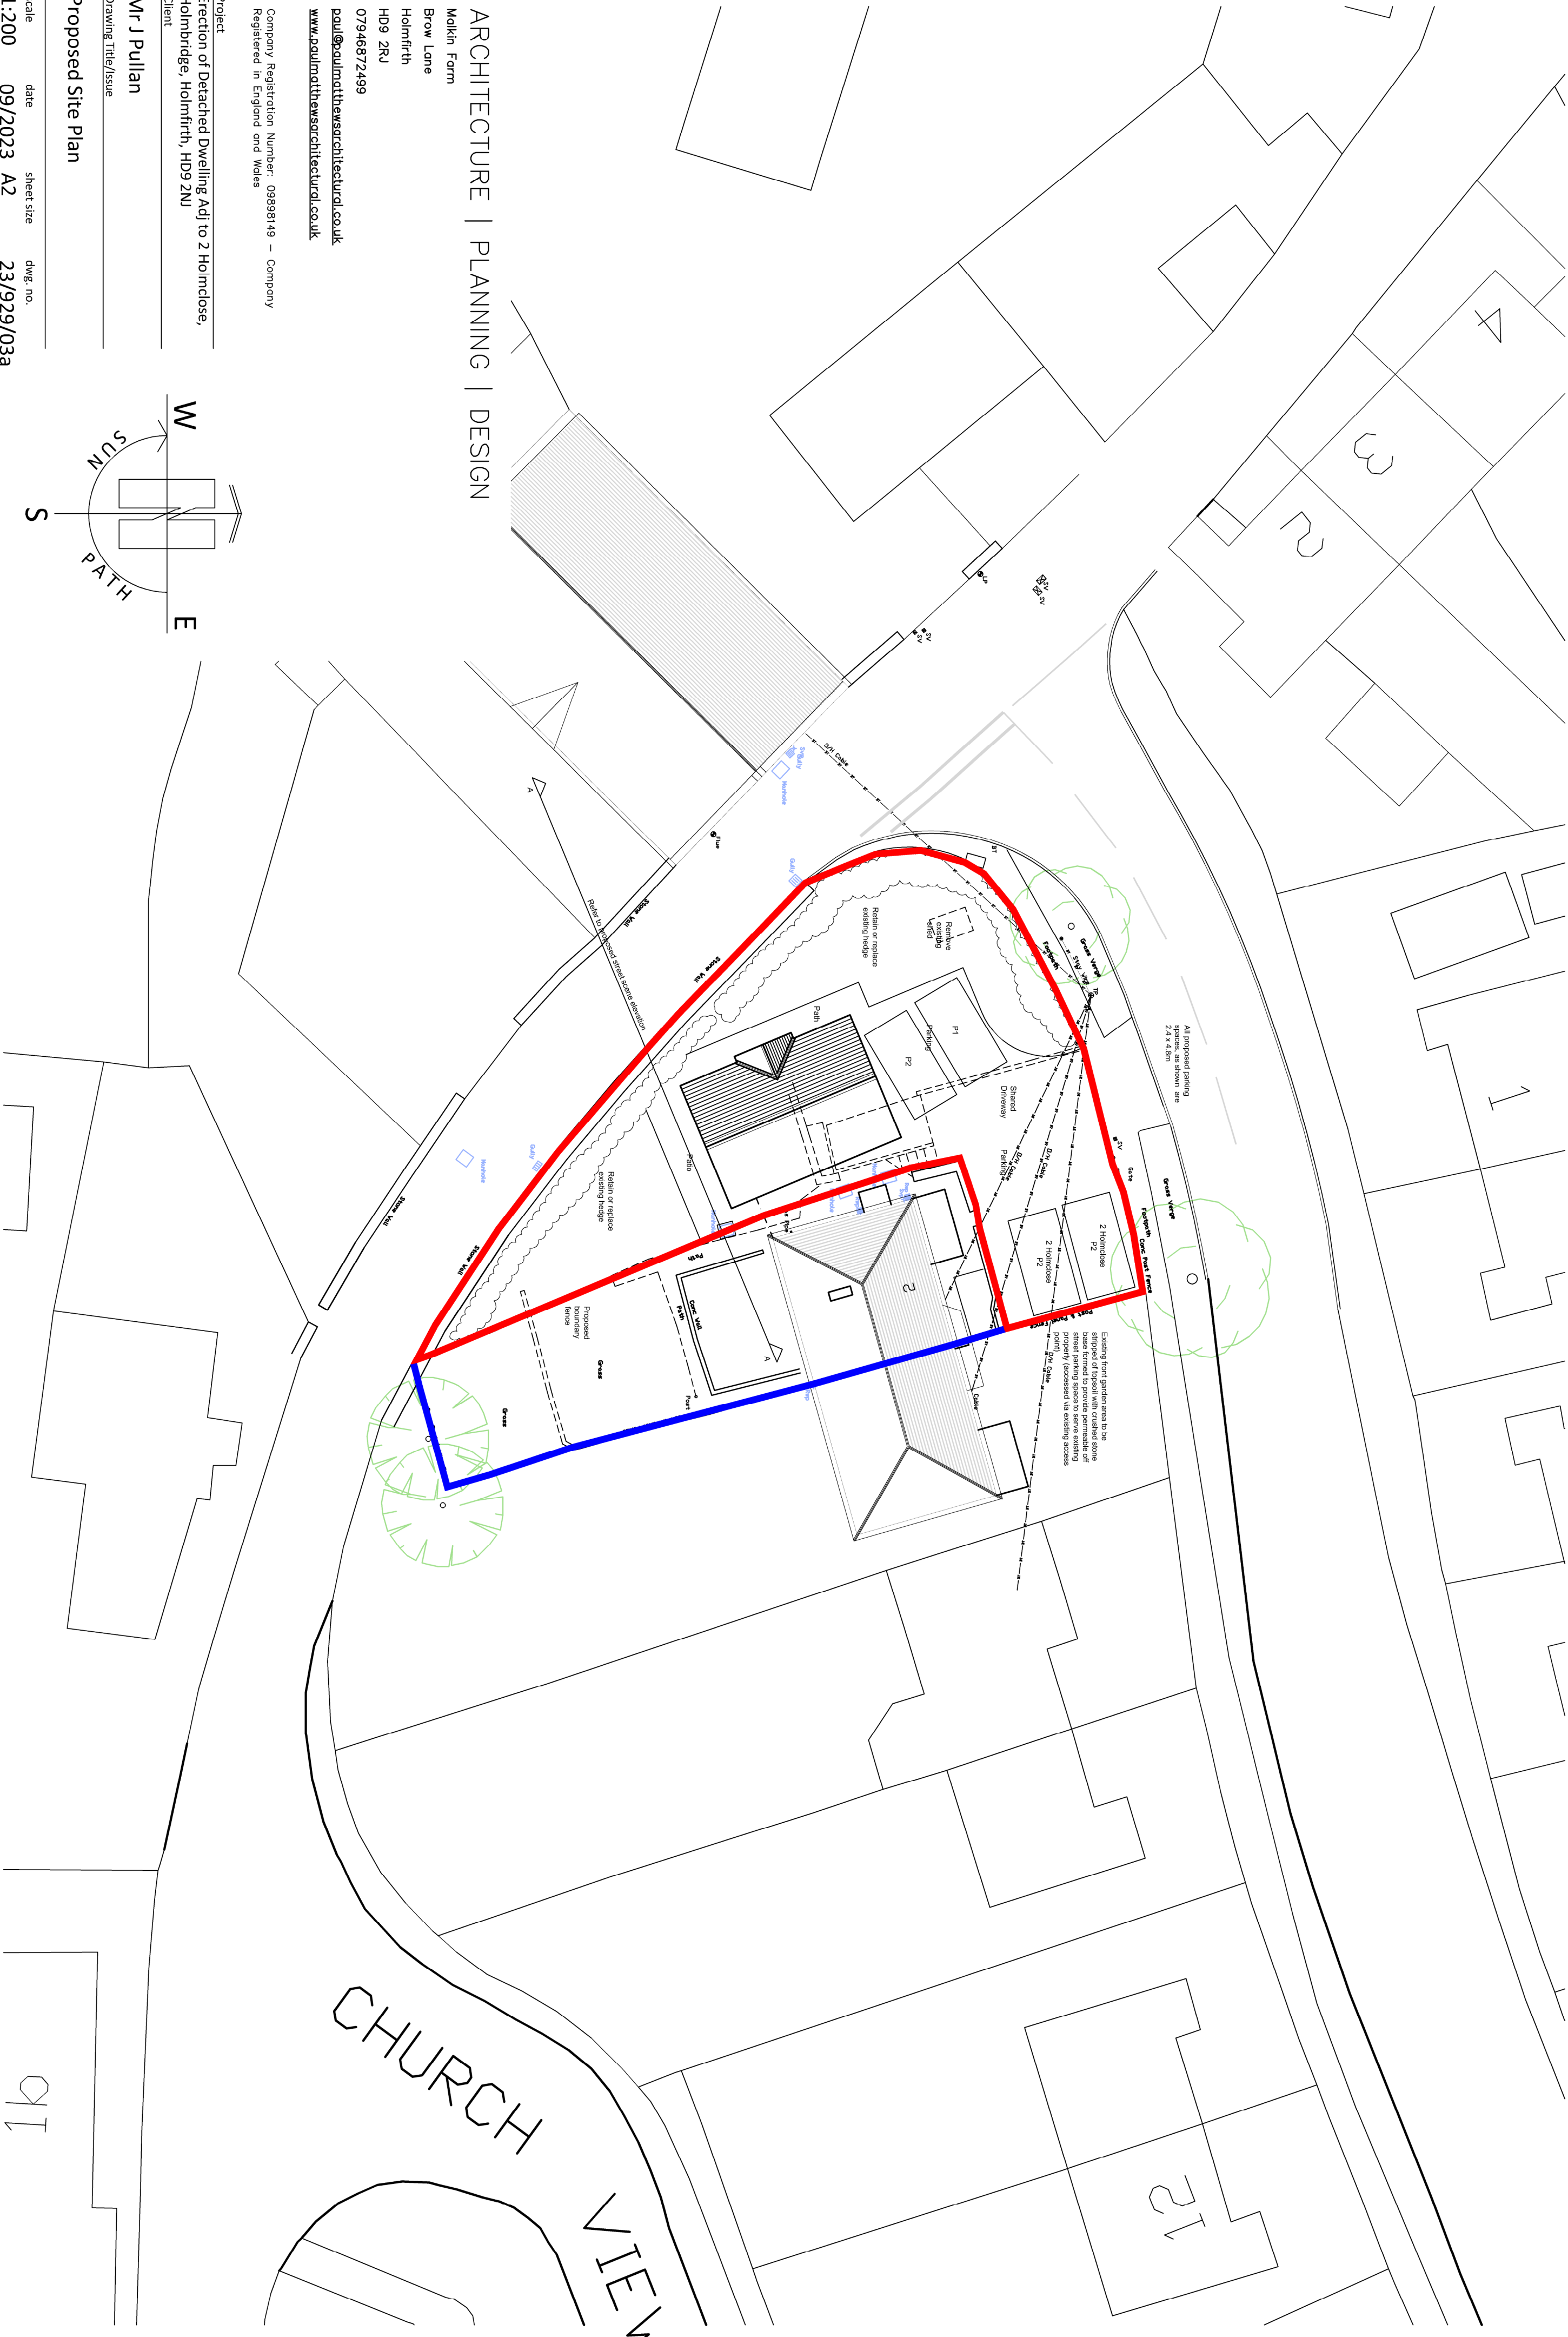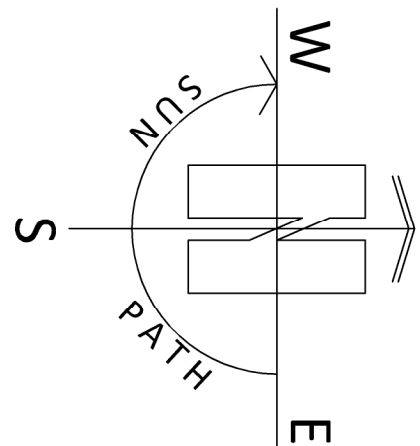

1:200

