




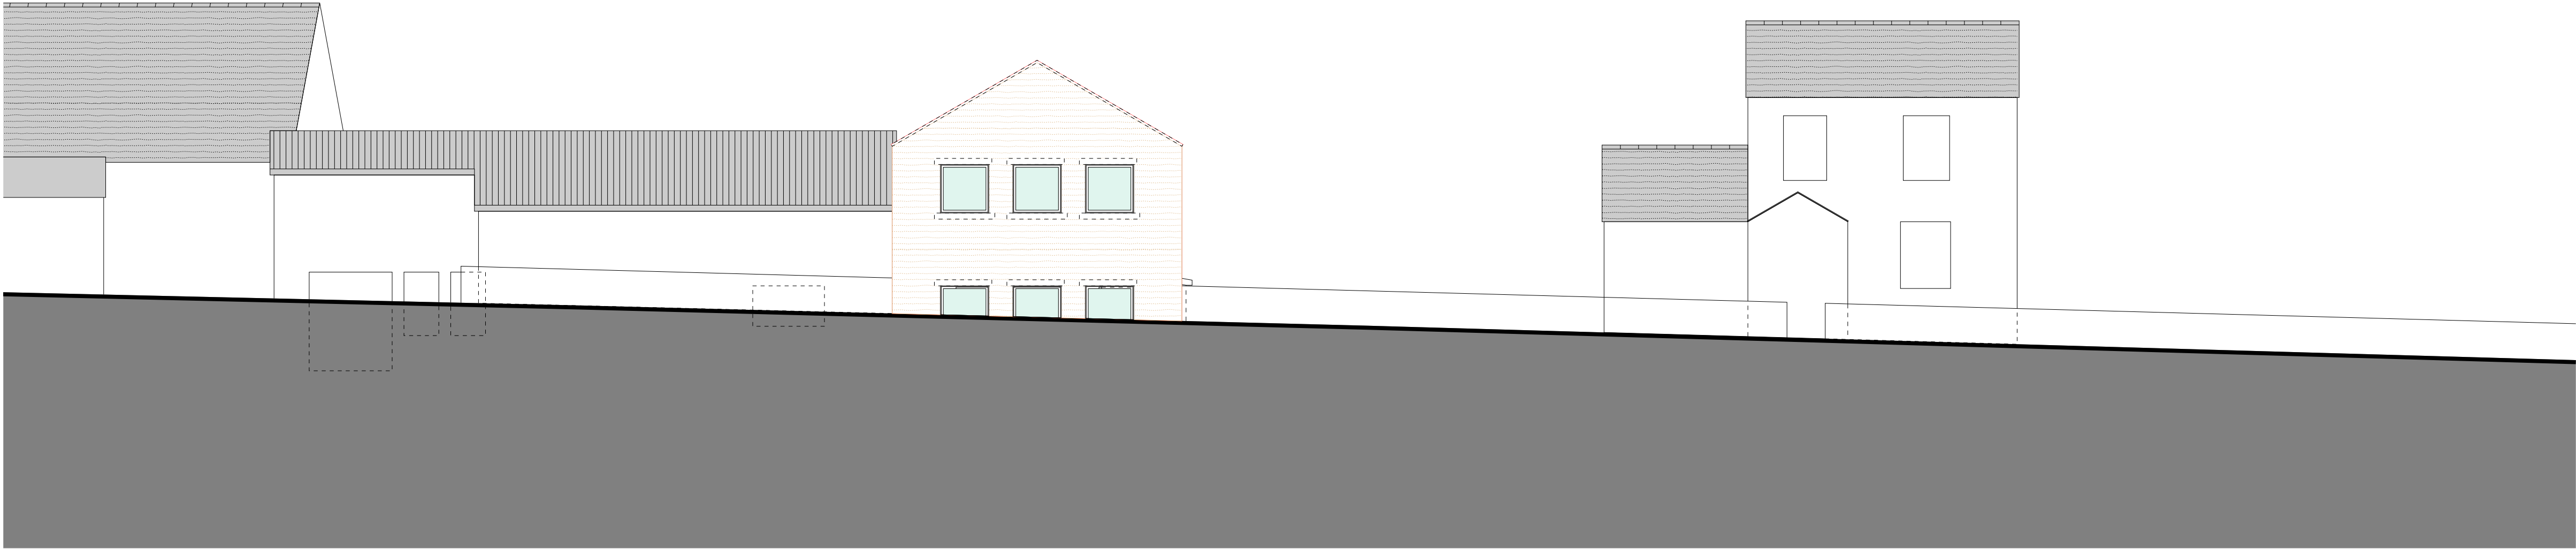


EAST ELEVATION
NORTH ROAD

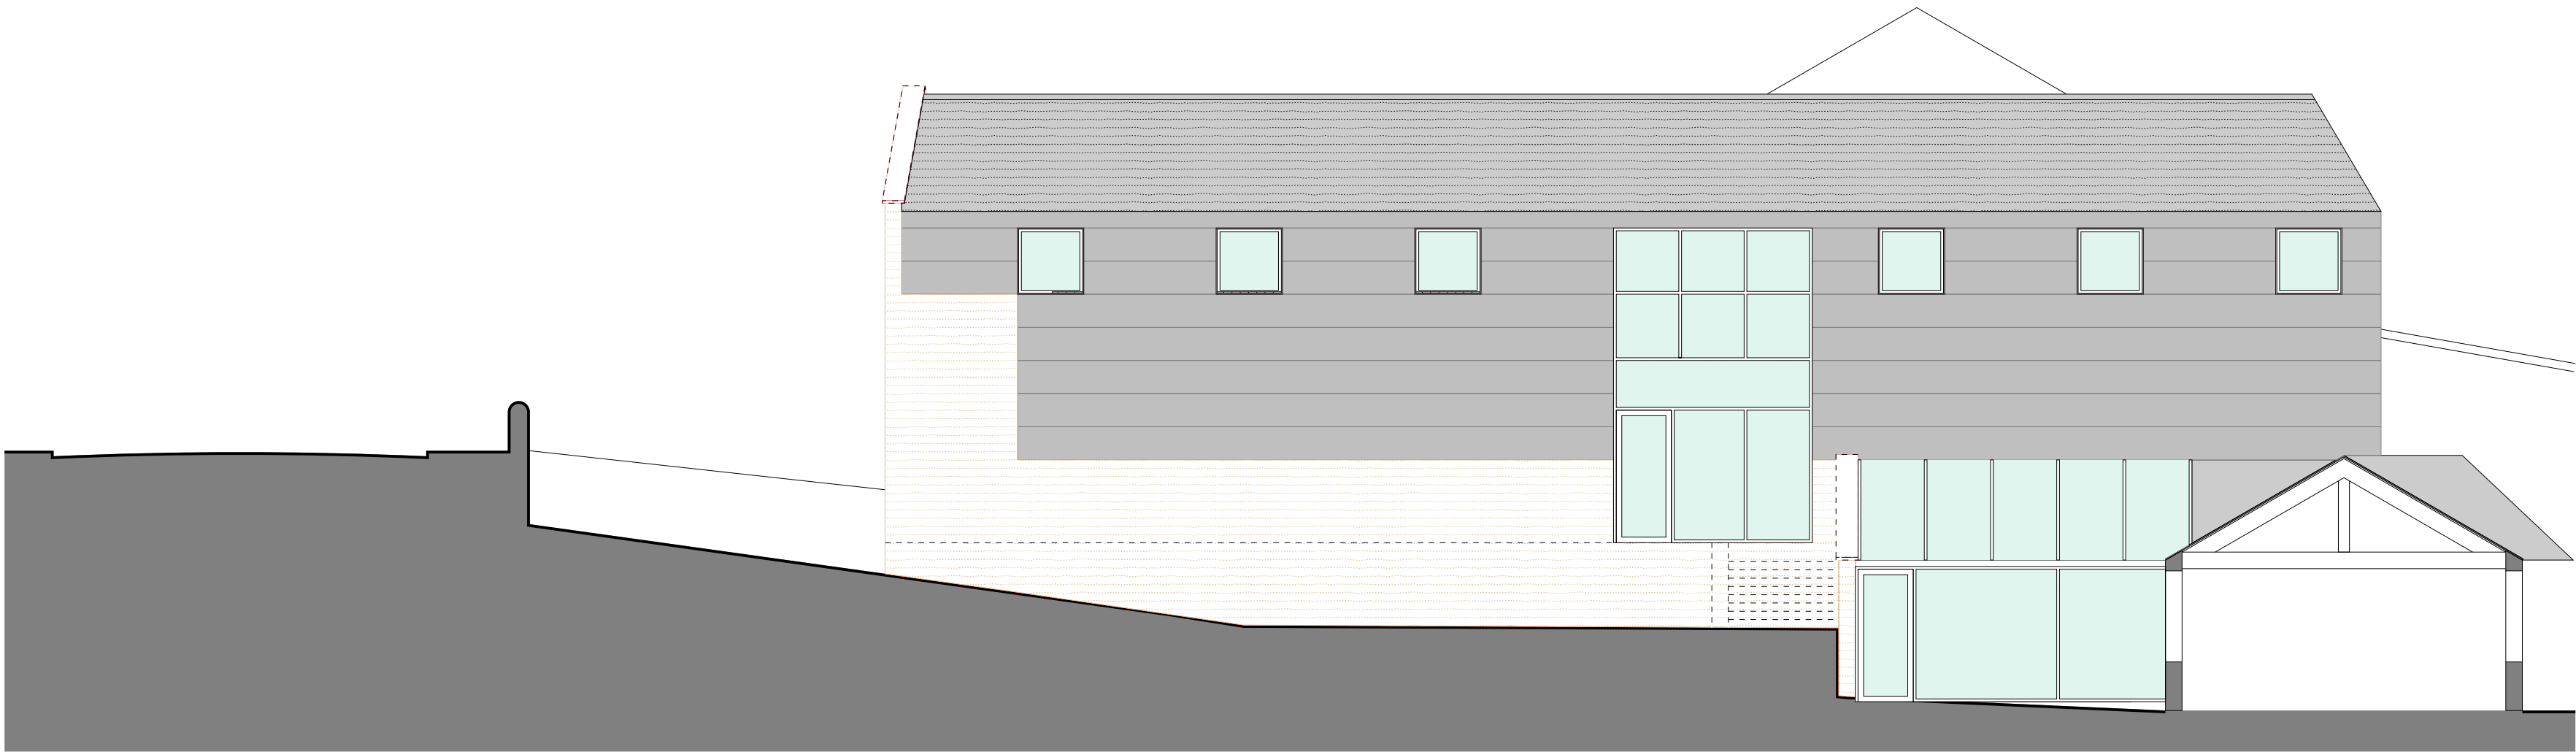

NORTH ELEVATION

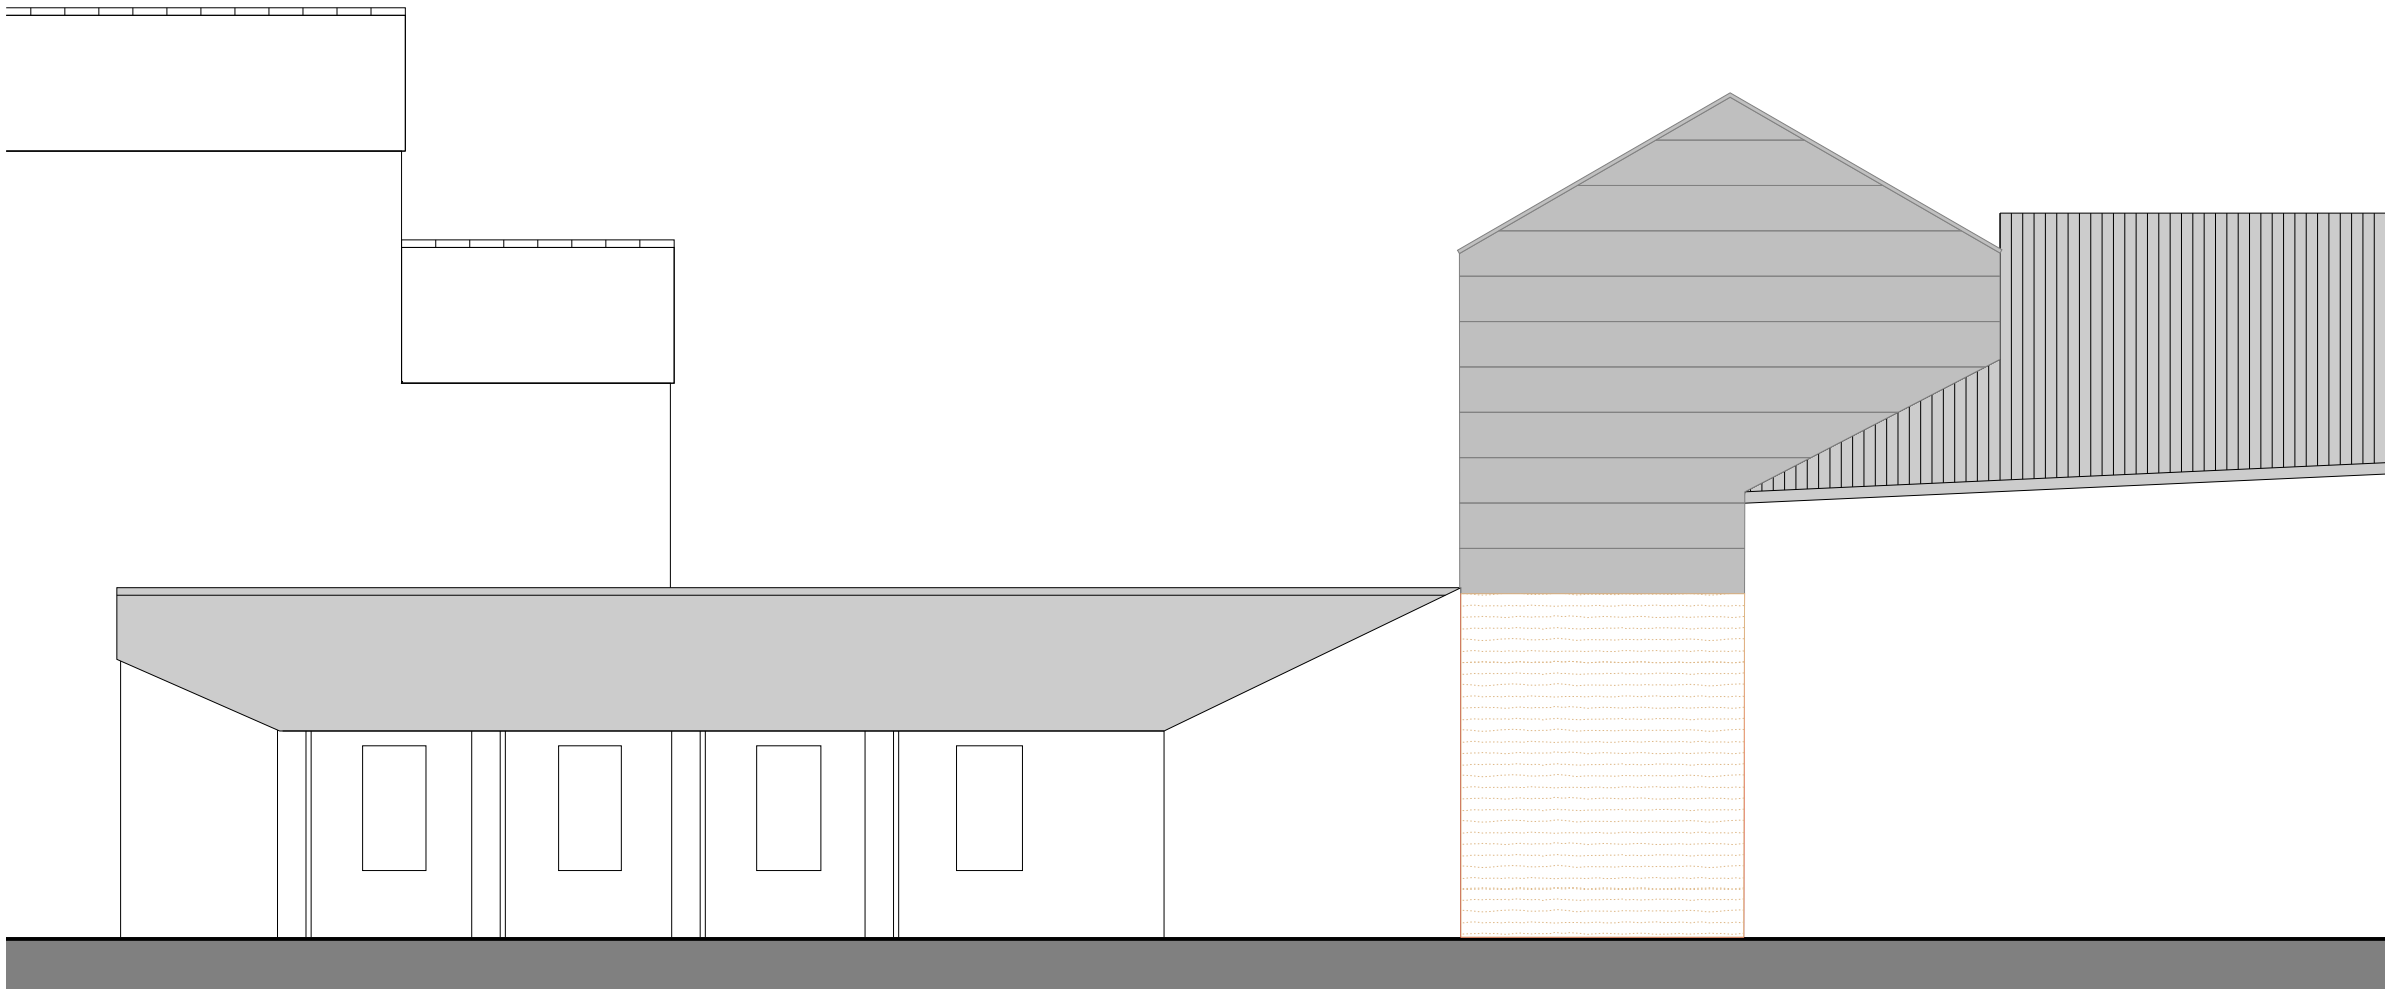

SOUTH ELEVATION

 

MATERIALS NOTES

- WALLS**
NATURAL COURSED STONE
COLOUR COATED STEEL CLADDING
- ROOF**
COLOUR COATED STEEL CLADDING
- WINDOWS & DOORS**
POWDER COATED ALUMINIUM FRAMES



CLIENT
COGRI GROUP LTD

PROJECT
DENE HOUSE, NORTH ROAD, KIRKBURTON

DRAWING TITLE
ELEVATIONS - PROPOSED

JOB NO	DRG NO	REV	SCALE @ A1	DATE
WHPR 23-0046	14	-	1:100	02 11 23

This drawing is the property and copyright of WHP Residential Ltd, Shepley, Huddersfield
tel: 01484 602377, fax: 01484 602322, email: enquiries@waltonnorrisall.co.uk
and must not be amended or reproduced without written consent.
Do not scale. Use only figured dimensions, and report any anomalies.