


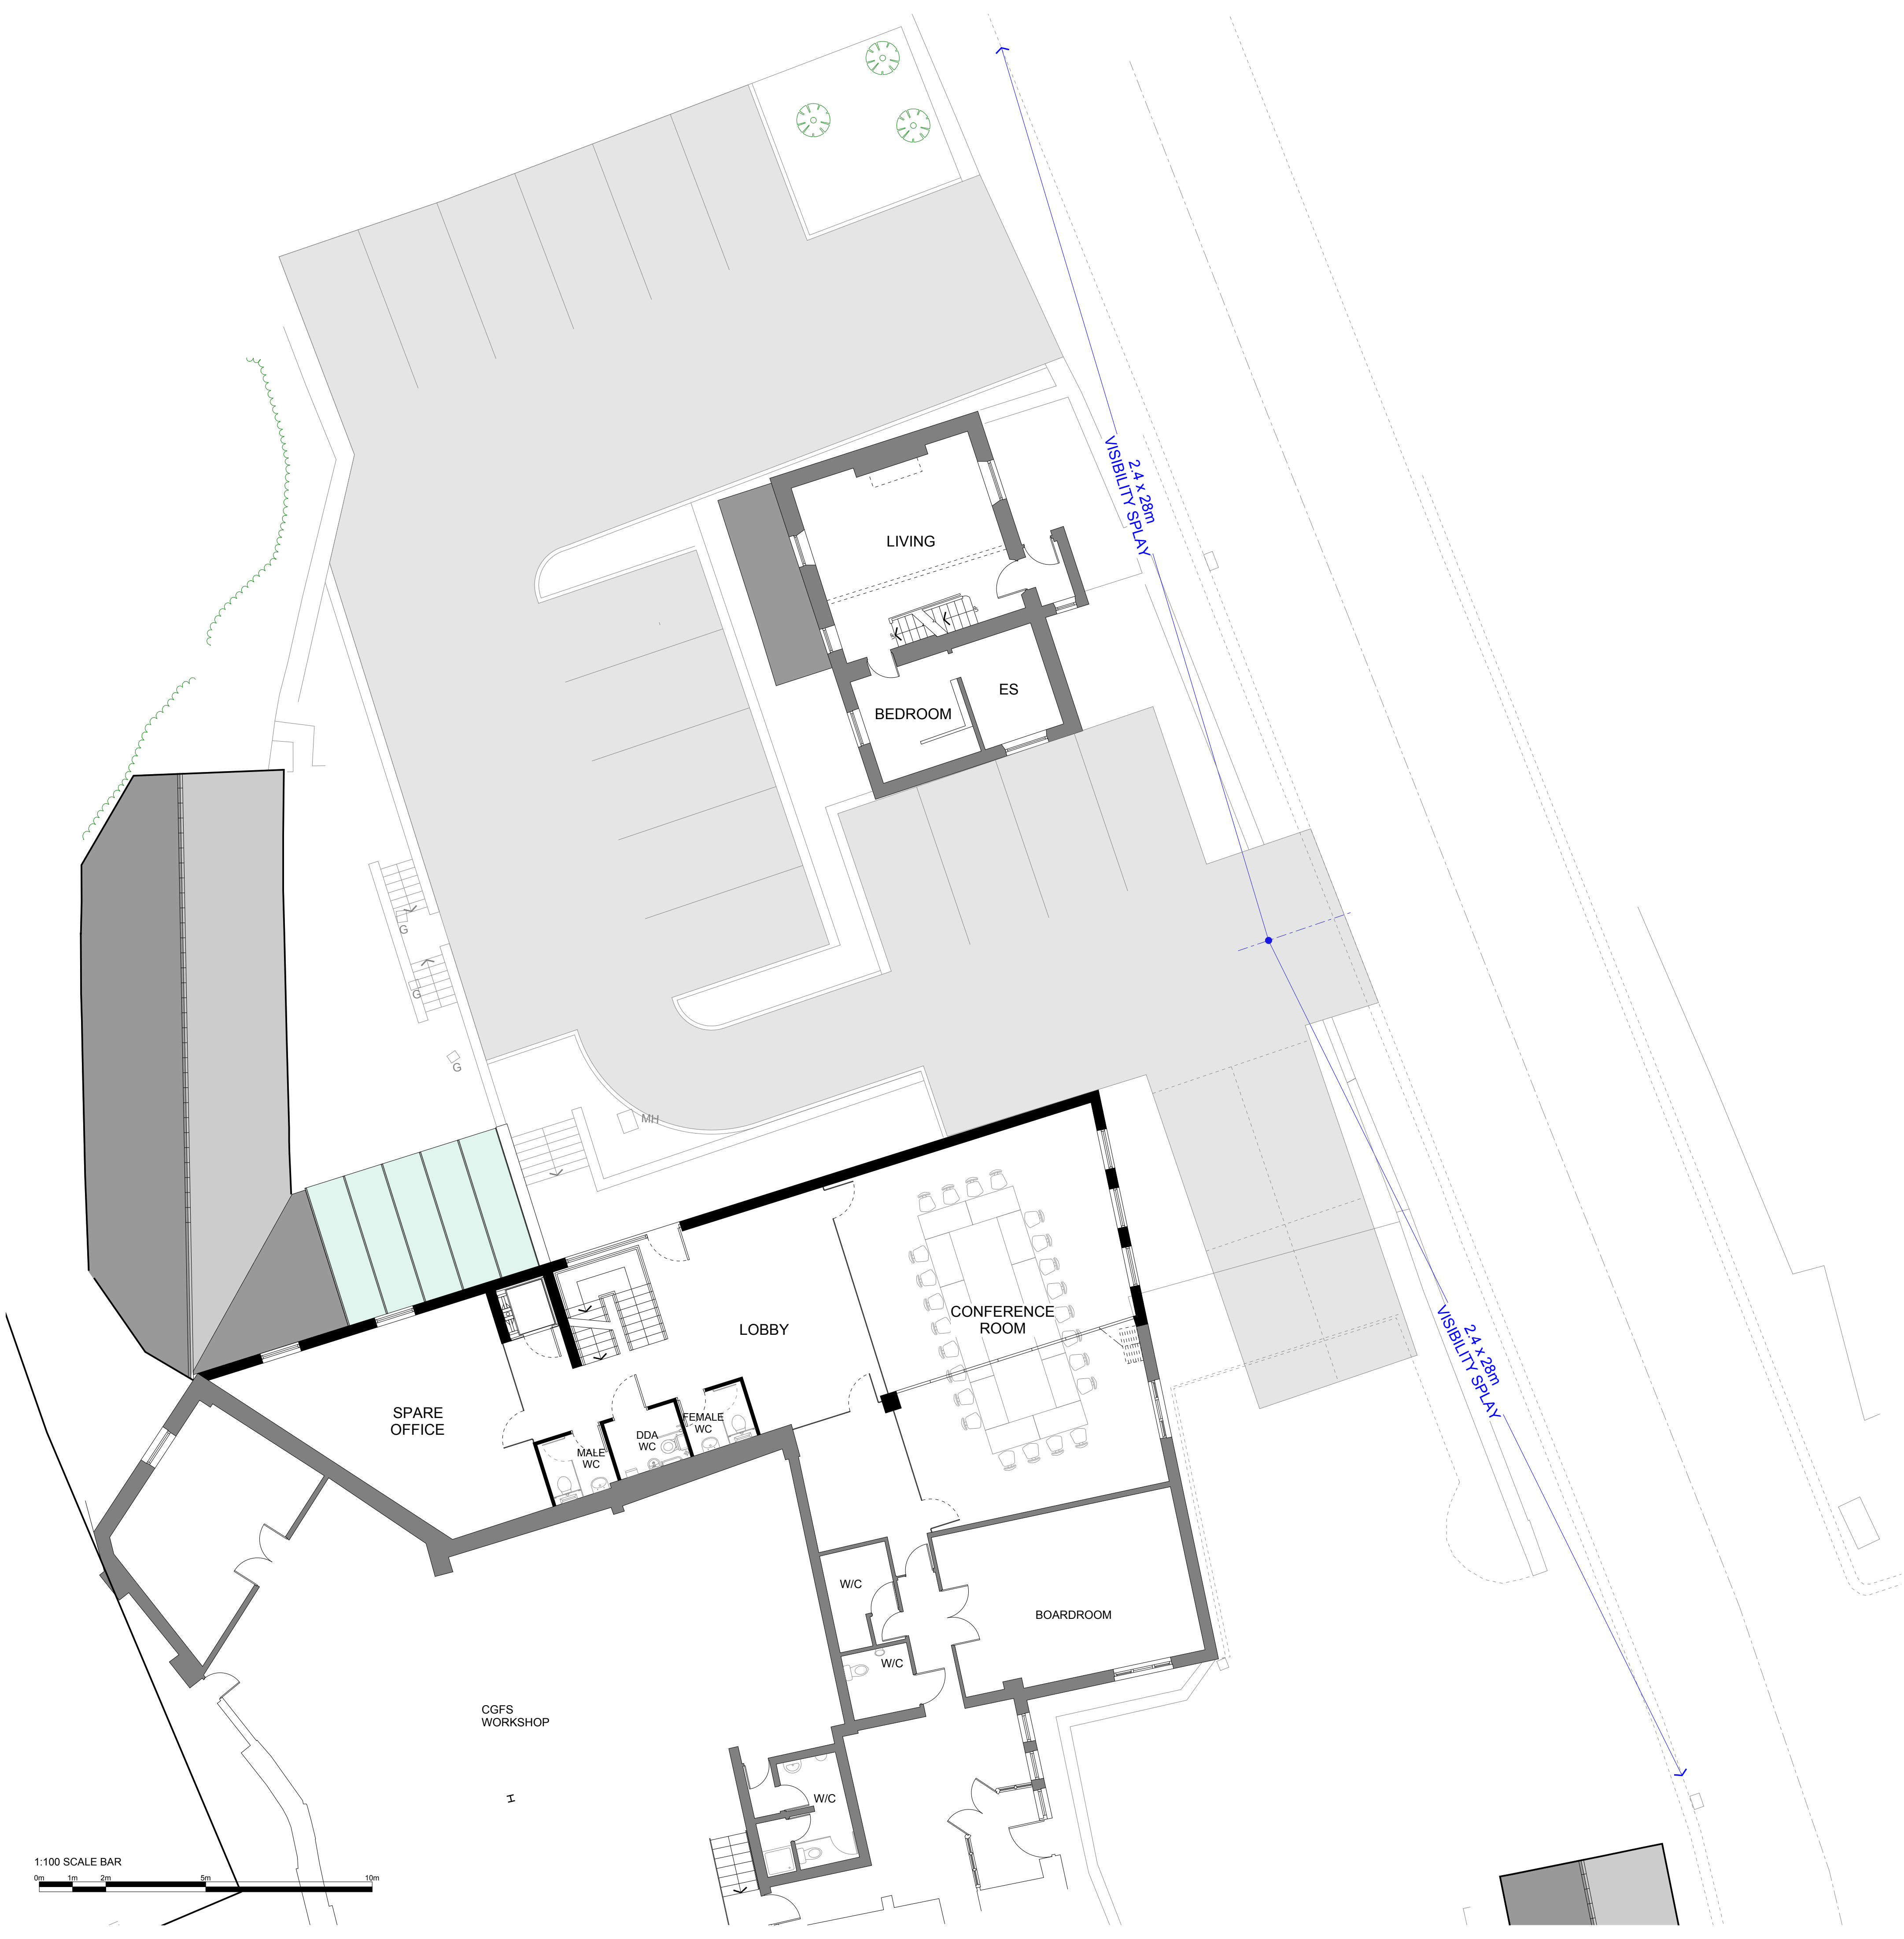

CLIENT				
COGRI GROUP LTD				
PROJECT				
DENE HOUSE, NORTH ROAD, KIRKBURTON				
DRAWING TITLE				
GROUND FLOOR PLAN - PROPOSED				
JOB NO	DRG NO	REV	SCALE @ A1	DATE
WHPR	12	B	1:100	02 11 23
23-0046				
This drawing is the property and copyright of WHP Residential Ltd, Shepley, Huddersfield. Tel: 01484 602377, fax: 01484 602722, email: enquiries@waltonnorrisall.co.uk and must not be amended or reproduced without written consent. Do not scale. Use only figured dimensions, and report any anomalies.				