



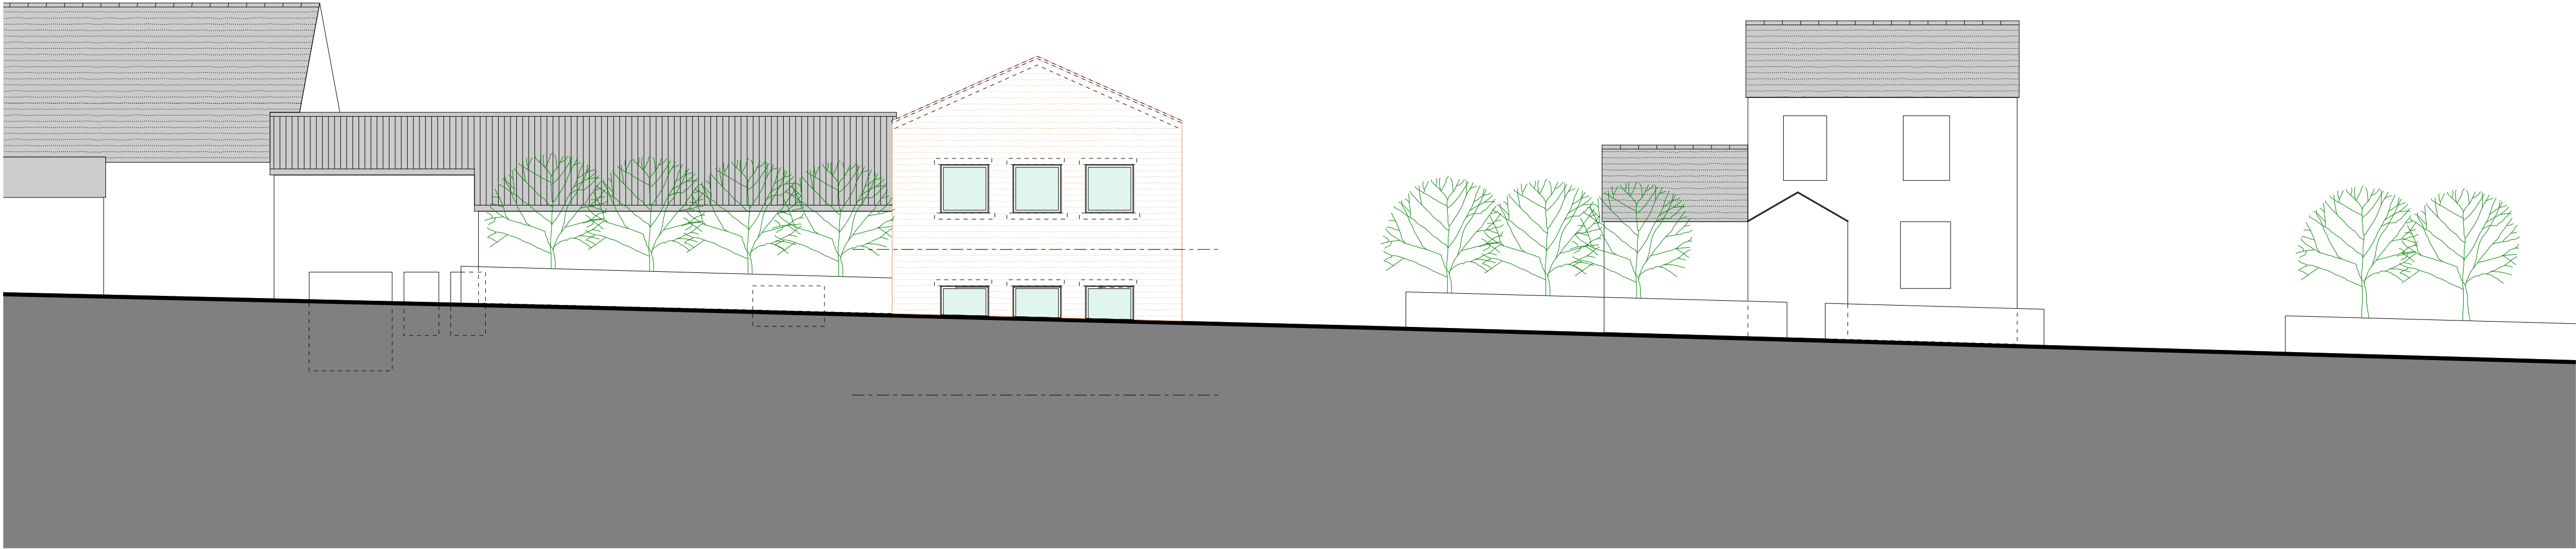


EAST ELEVATION
NORTH ROAD

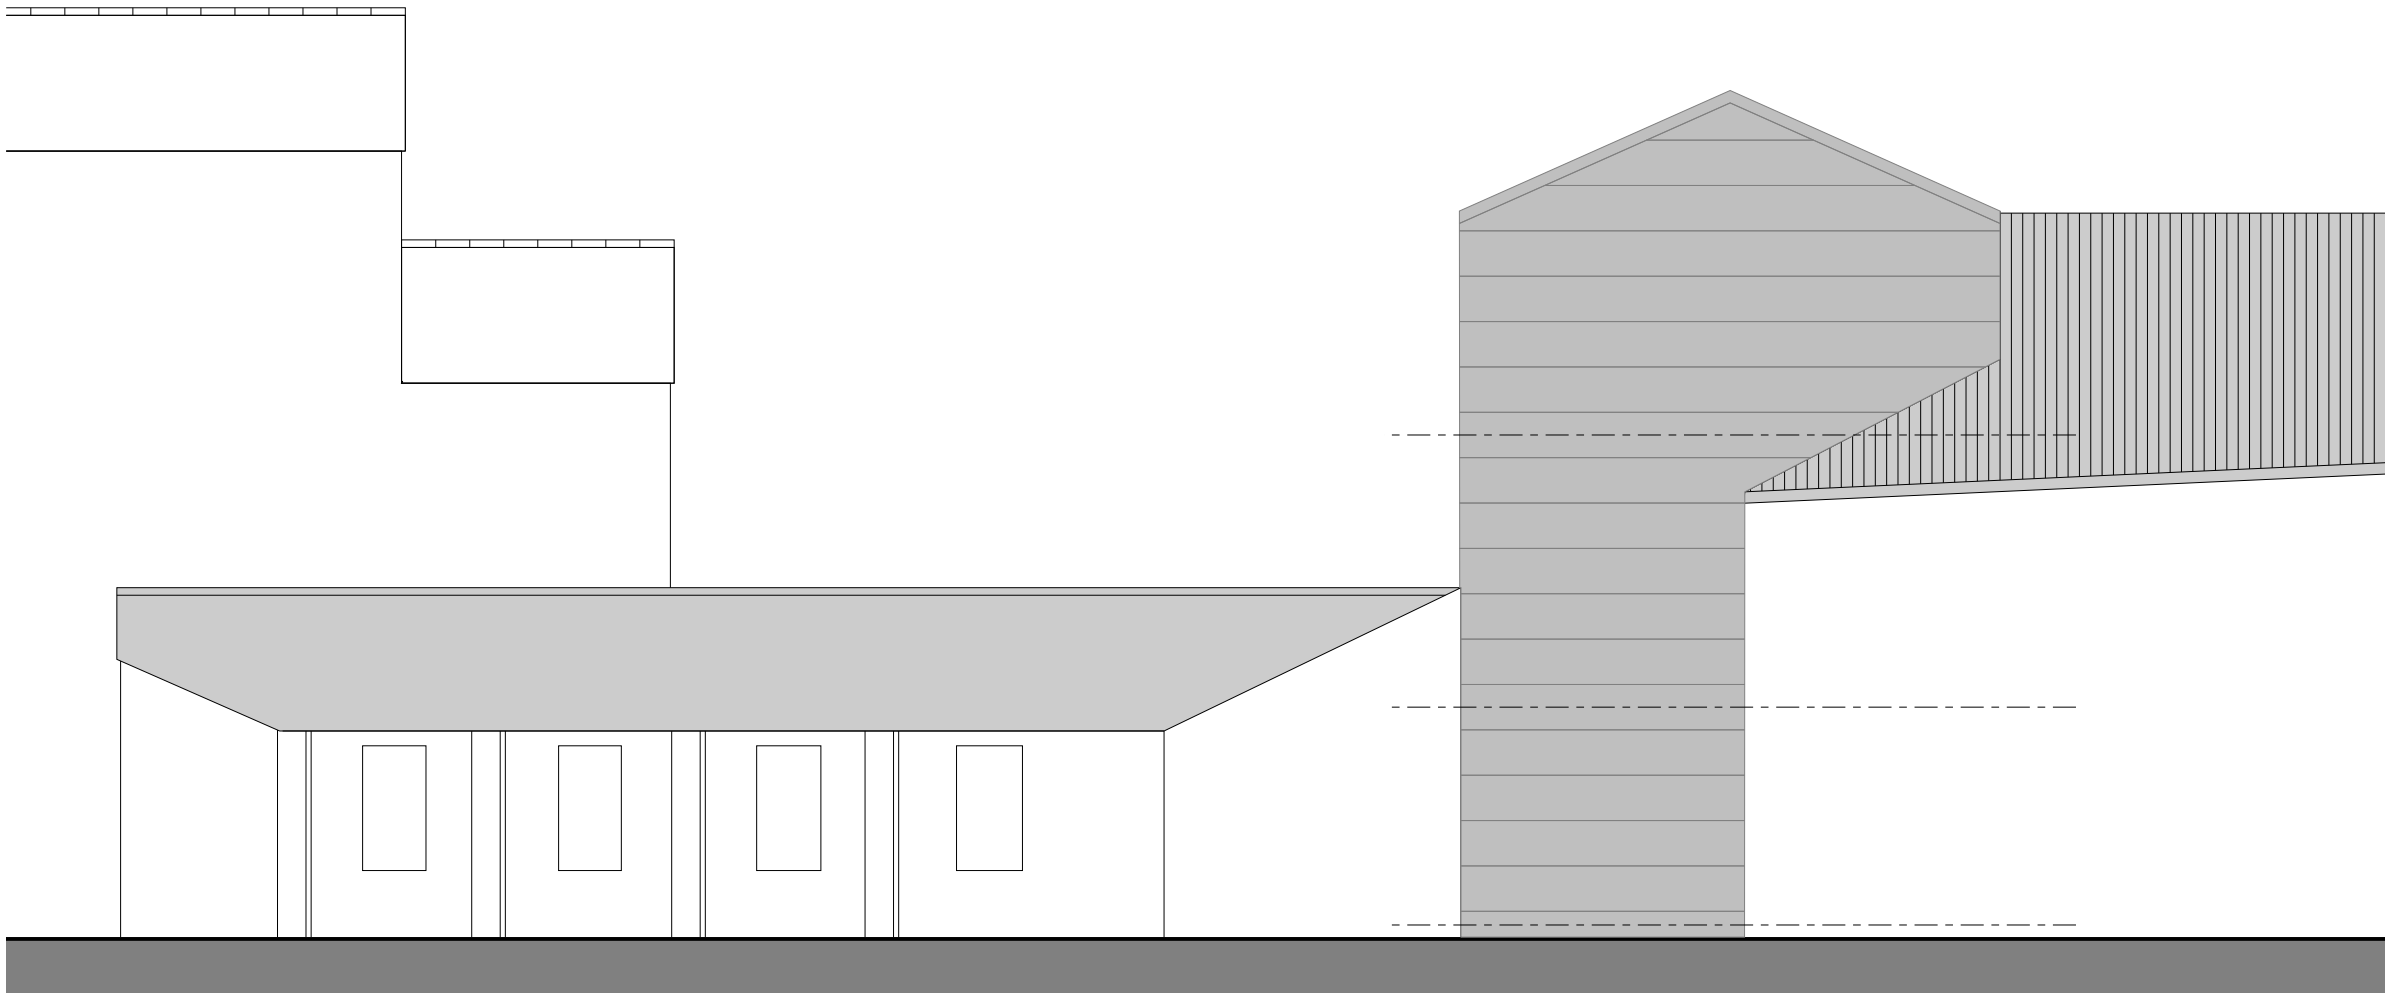

NORTH ELEVATION



SOUTH ELEVATION

 

MATERIALS NOTES

- WALLS**
NATURAL COURSED STONE
COLOUR COATED STEEL CLADDING
- ROOF**
COLOUR COATED STEEL CLADDING
- WINDOWS & DOORS**
POWDER COATED ALUMINIUM FRAMES



CLIENT				
COGRI GROUP LTD				
PROJECT				
DENE HOUSE, NORTH ROAD, KIRKBURTON				
DRAWING TITLE				
ELEVATIONS - PROPOSED				
JOB NO WHPR 23-0046	DRG NO 14	REV B	SCALE @ A1 1:100	DATE 02 11 23
This drawing is the property and copyright of WHP Residential Ltd, Shepley, Huddersfield tel: 01484 602377, fax: 01484 602322, email: enquiries@waltonnorris.co.uk and must not be amended or reproduced without written consent. Do not scale. Use only figured dimensions, and report any anomalies.				