


SOUTH ELEVATION
1:100

WEST ELEVATION
1:100




NORTH ELEVATION
1:100

EAST ELEVATION
1:100

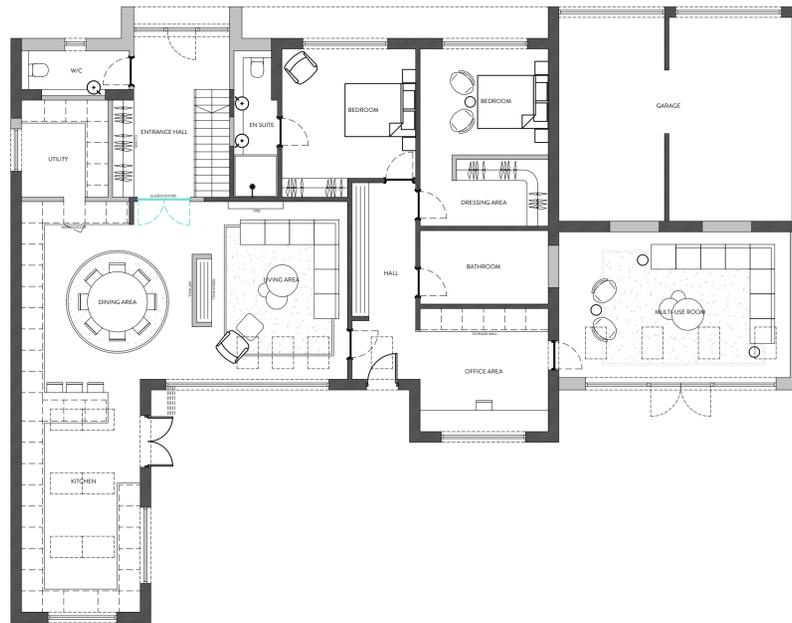

GROUND FLOOR PLAN
1:100

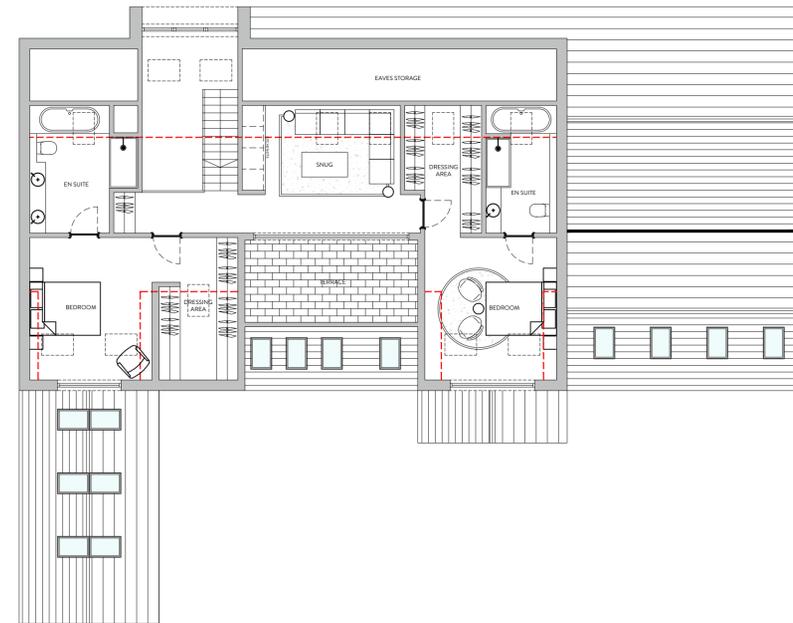

FIRST FLOOR PLAN
1:100



REVISION	DESCRIPTION	DATE	NOTES
A	ALTERATIONS TO PLANNER COMMENTS	16/01/24	

STATUS PLANNING DRAWING		PROJECT TITLE LIGHTRIDGE CLOSE	
DRAWING TITLE PROPOSED GA			
SCALE 1:100	DRAWN EG	CHECKED JH	PROJECT REFERENCE ODS 23/701
PAPER SIZE A1	DWG NUMBER (20)001	DATE 13/11/23	REVISION A
CLIENT MR & MRS TAYLOR			
<small>hello@orangedesignstudio.co.uk 59A, Huddersfield Road, Mirfield, WF14 8AA orangedesignstudio.co.uk 01924 650930 COPYRIGHT © ORANGE DESIGN STUDIO LIMITED</small>			