




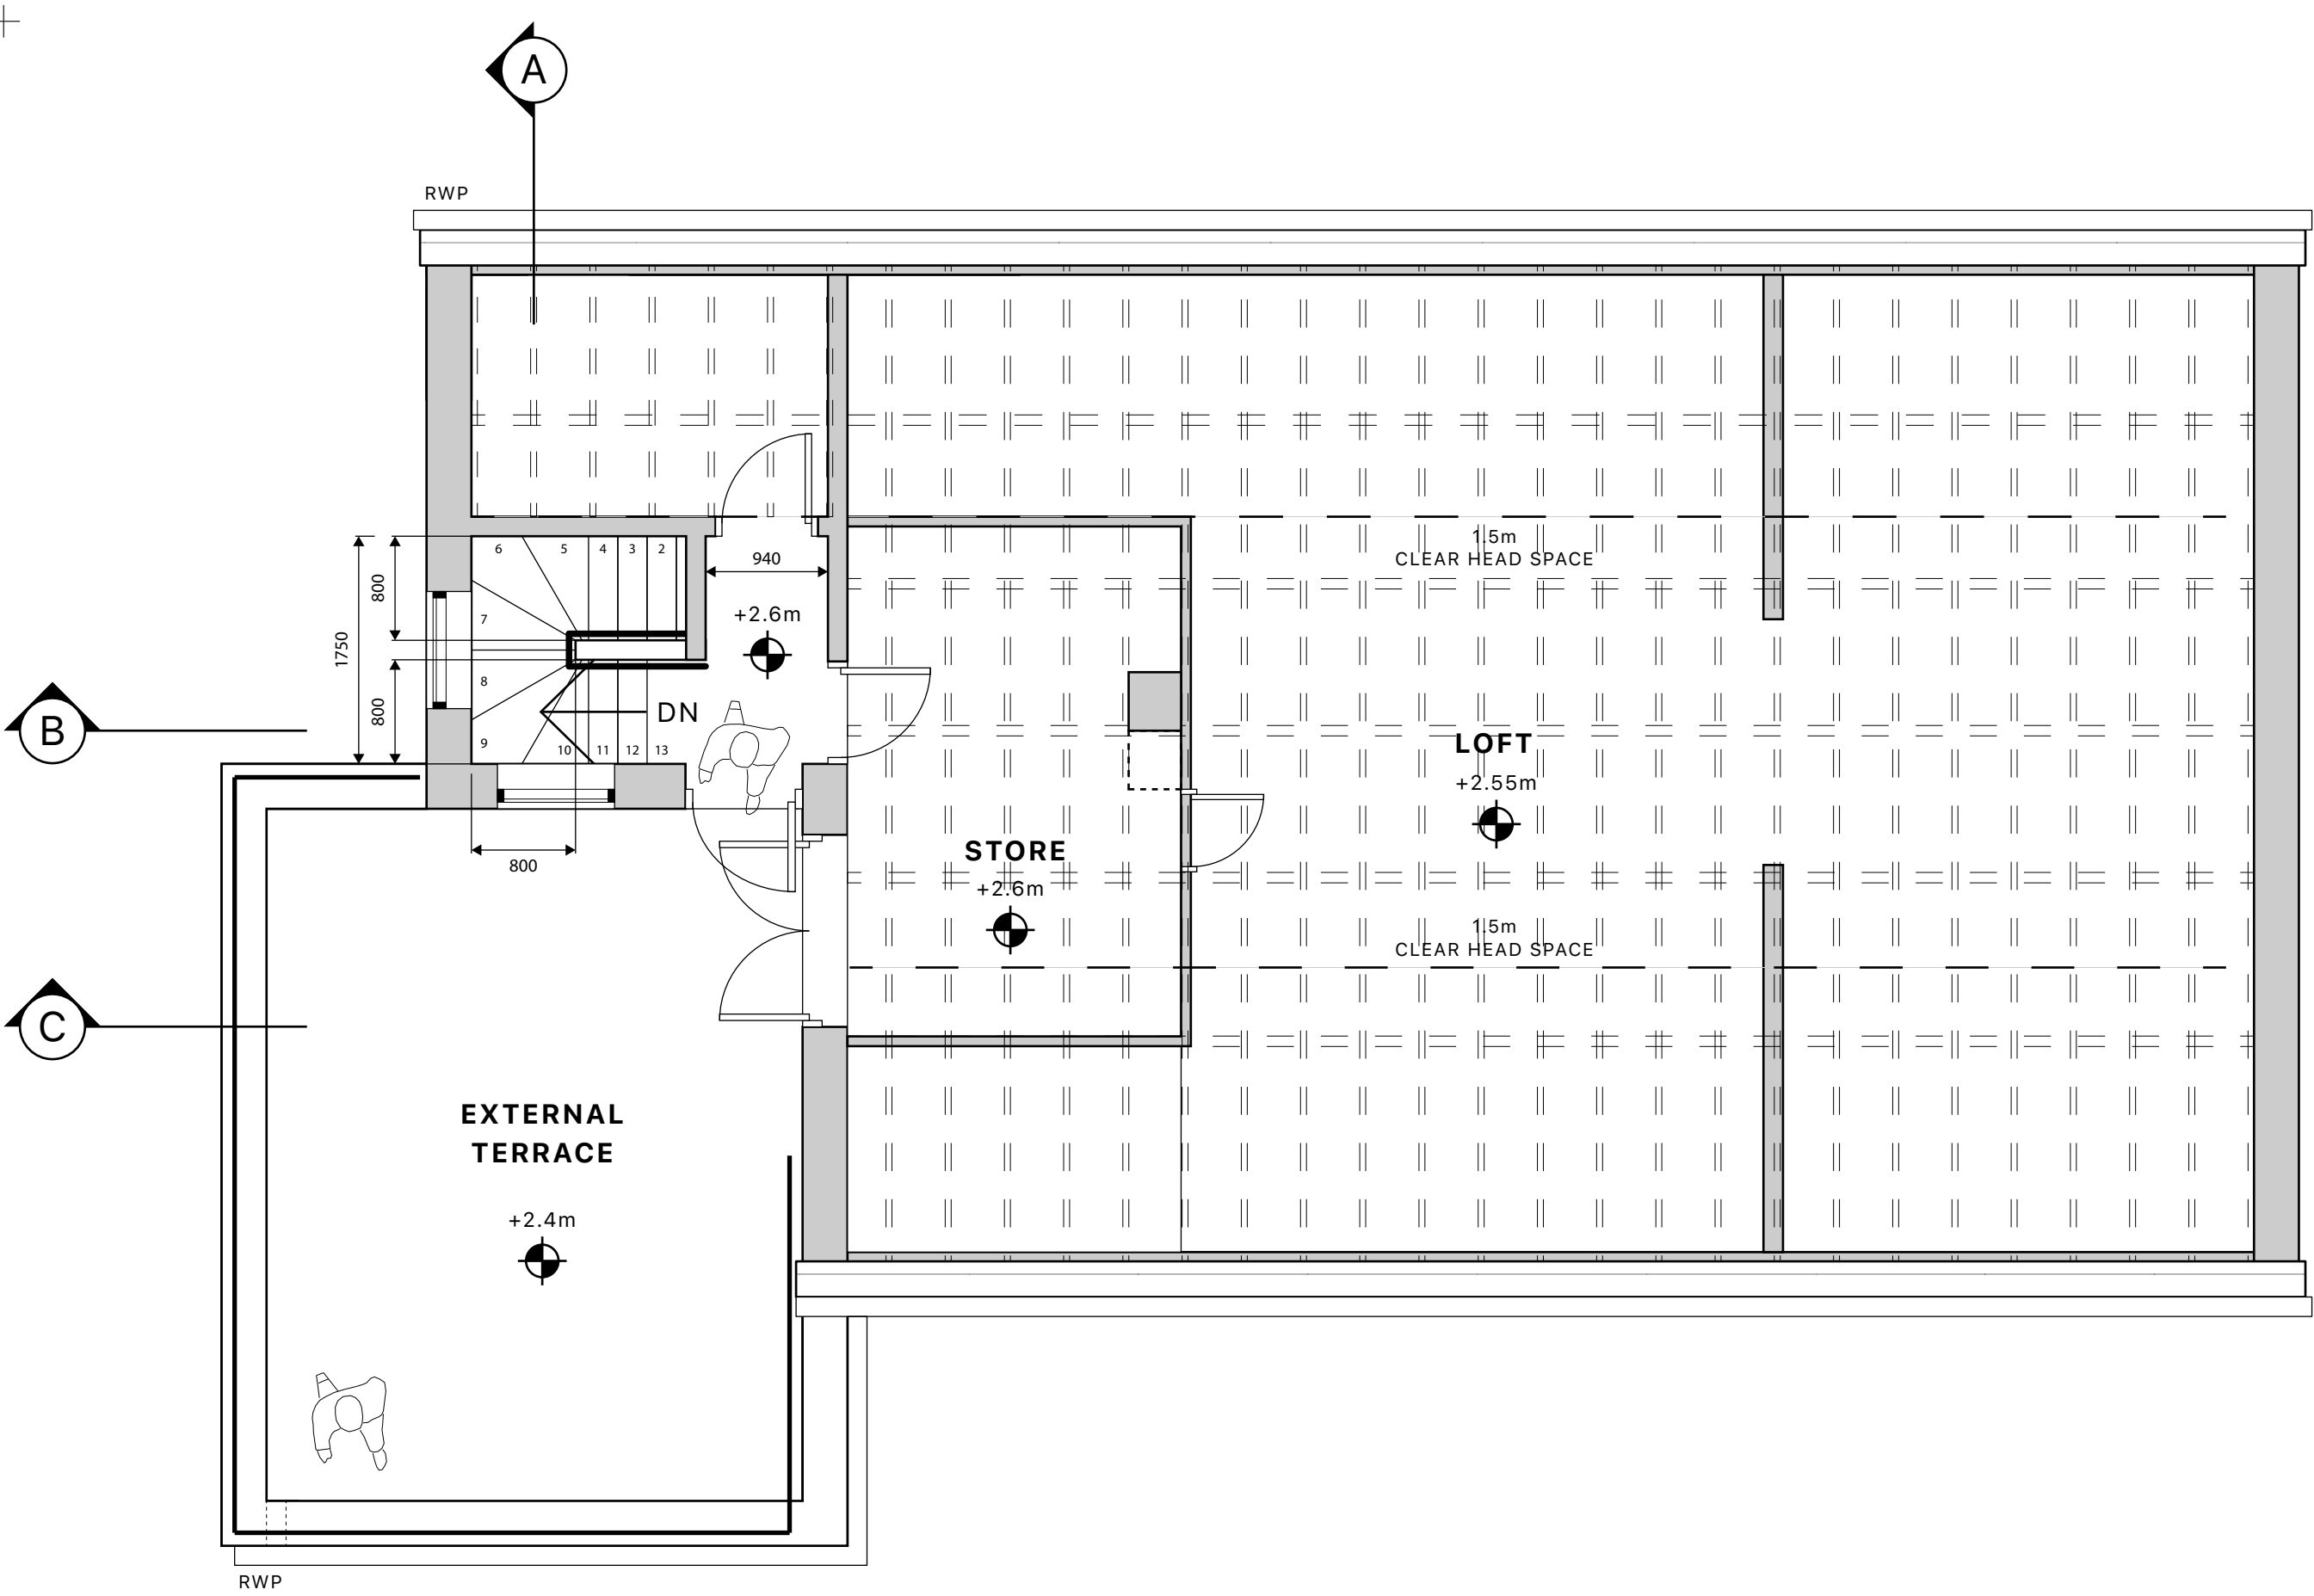


2 PROPOSED LEVEL 01 PLAN
SCALE : 1:50

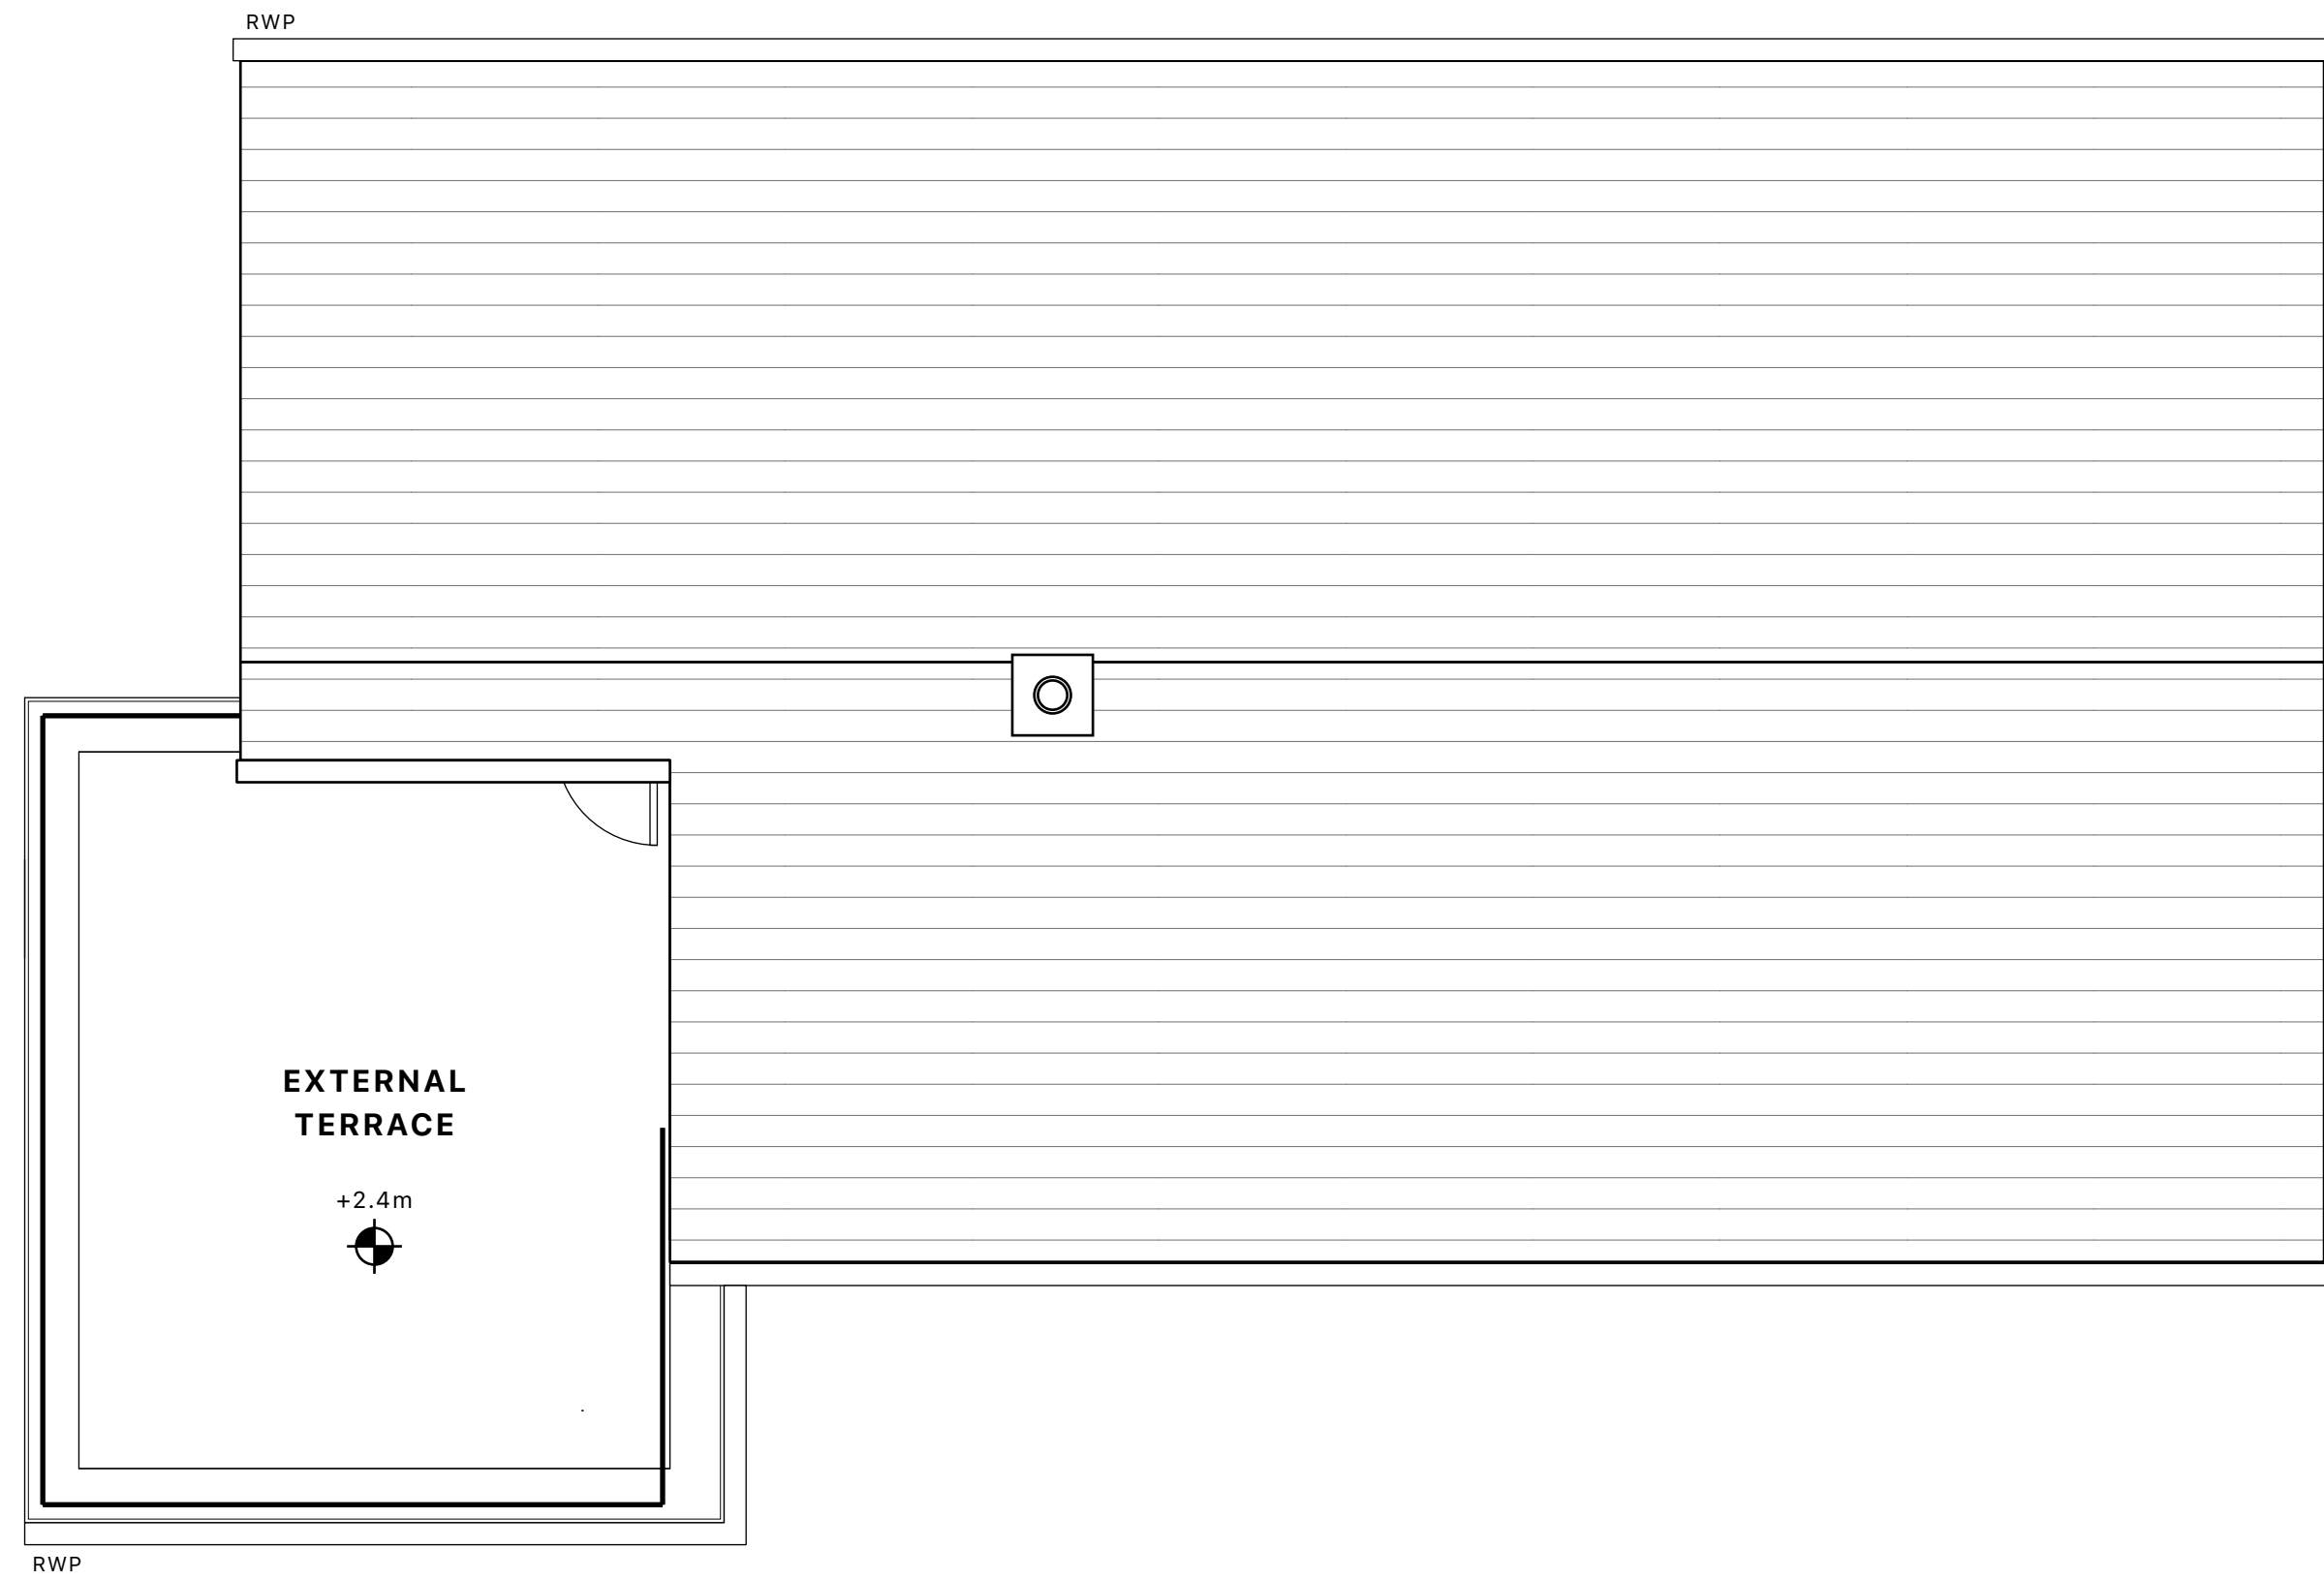





3 PROPOSED ROOF PLAN
SCALE : 1:50

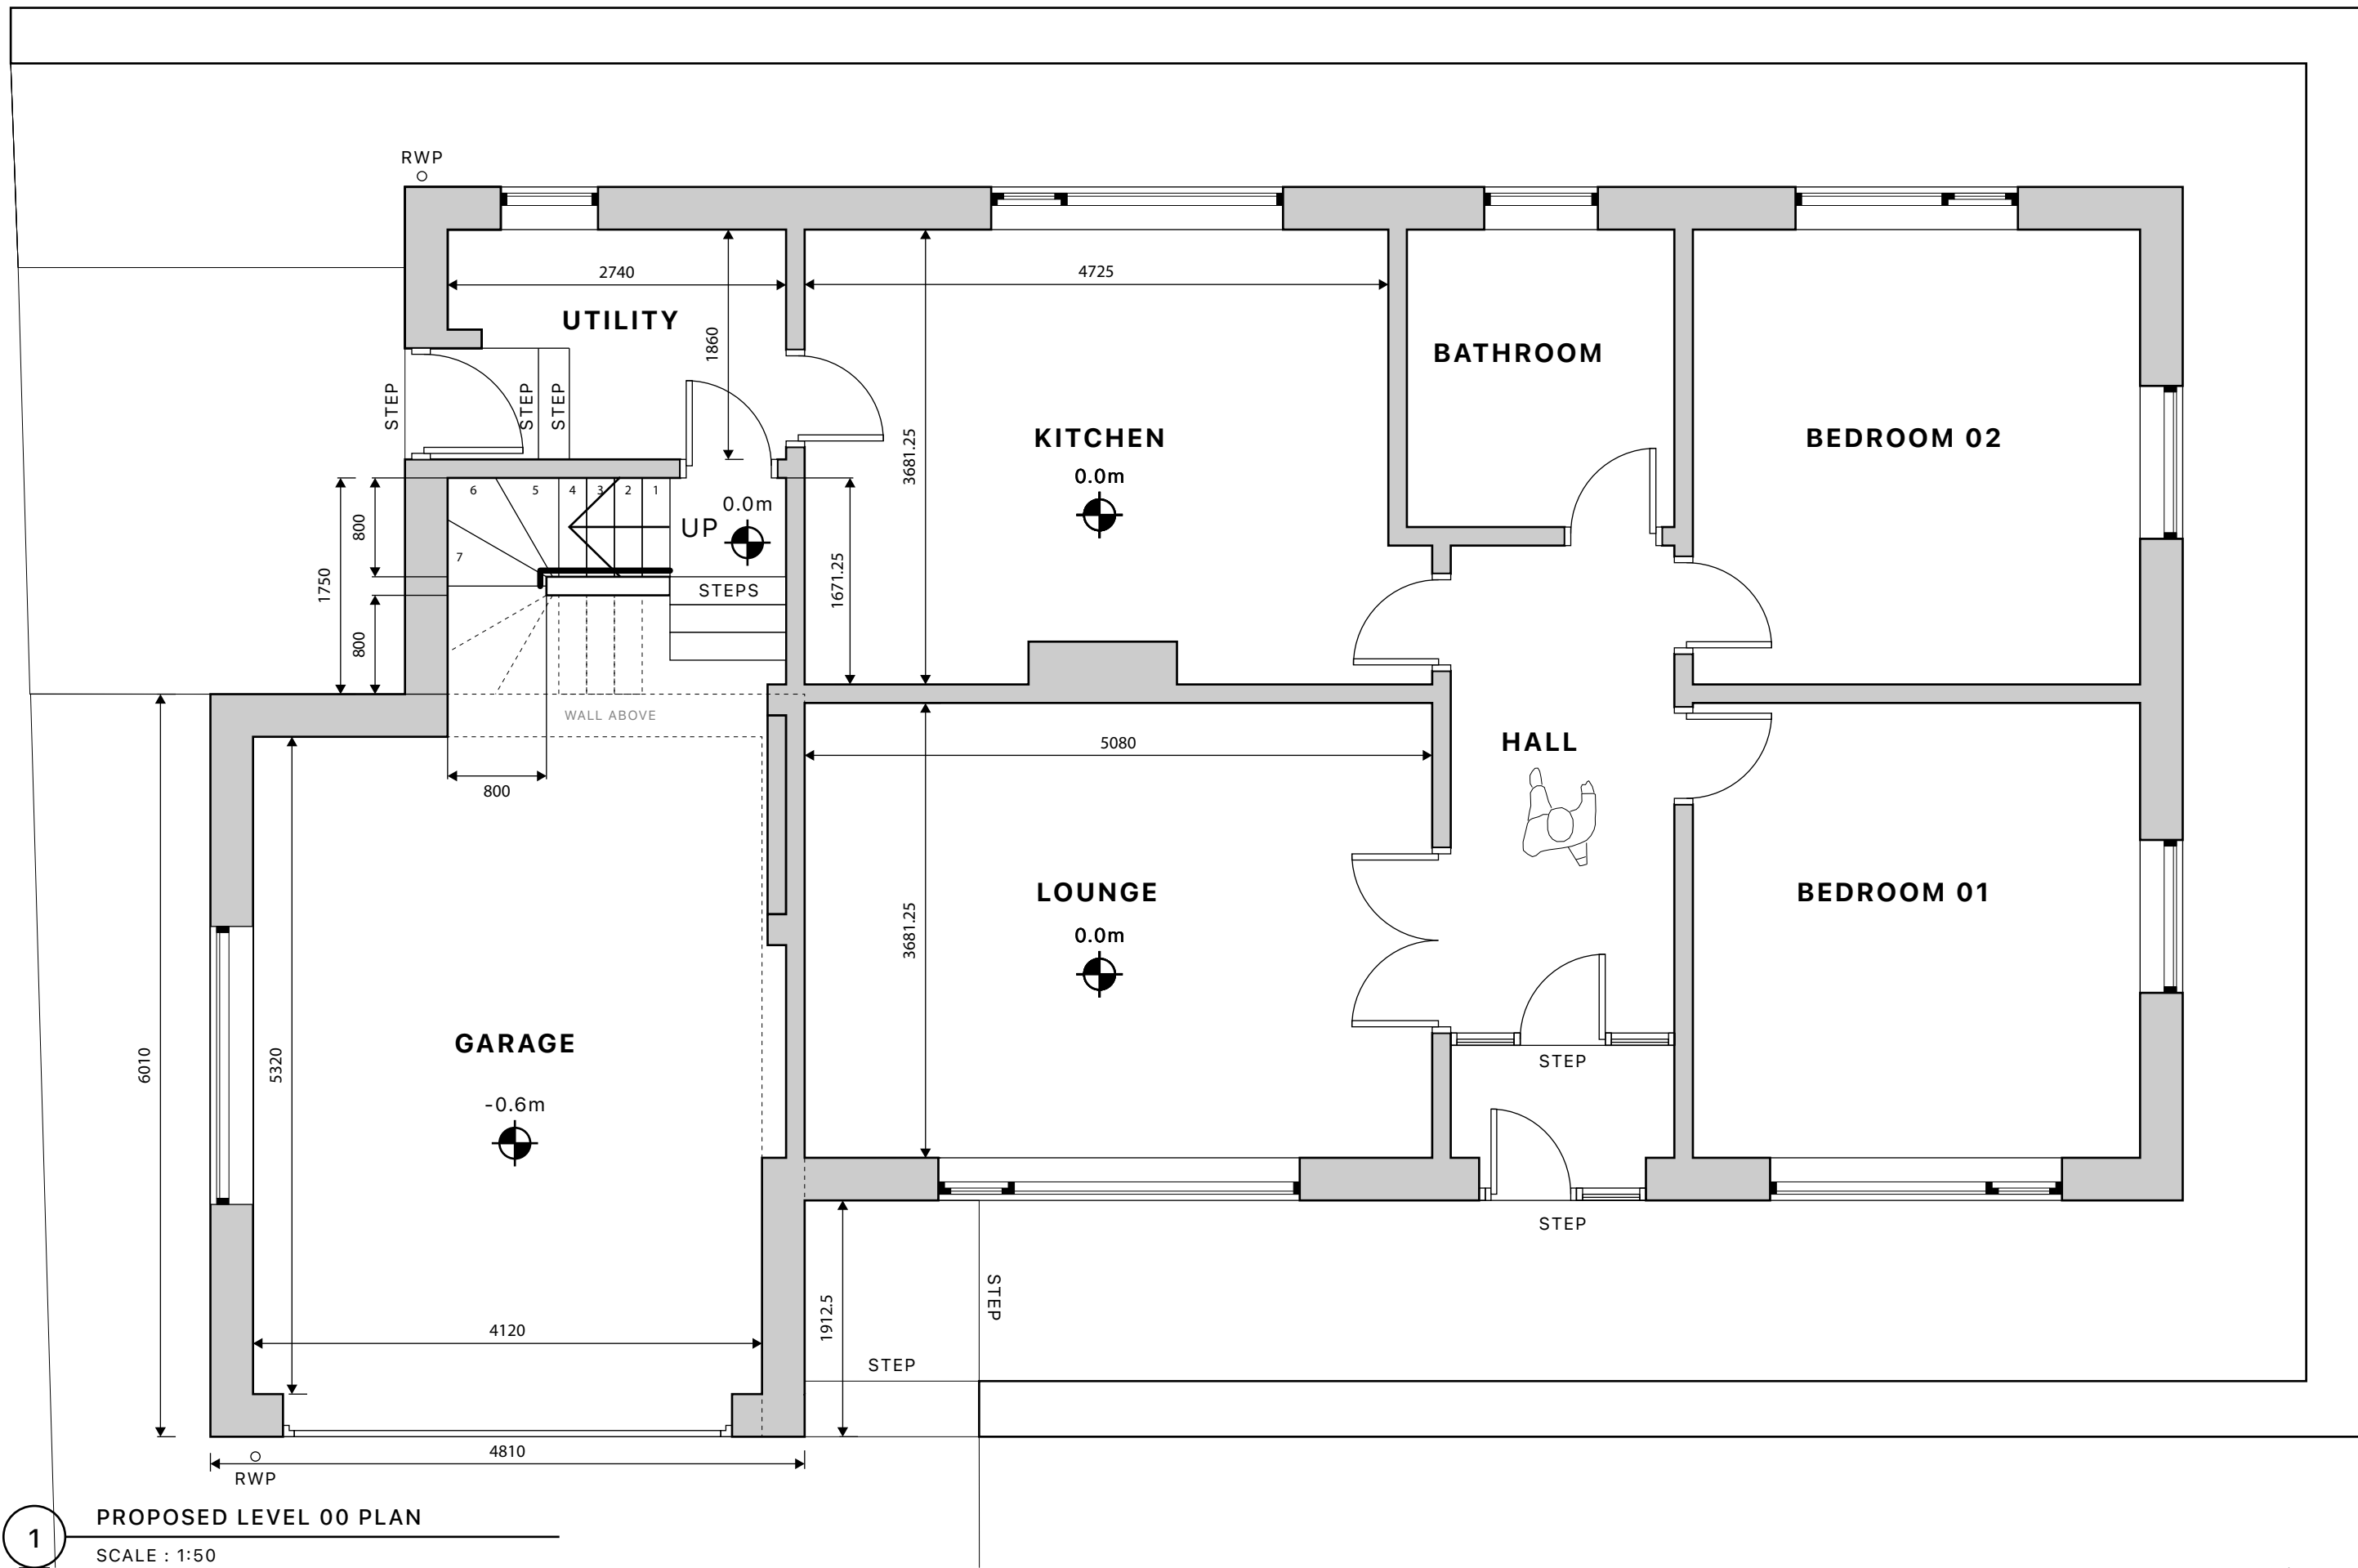

1 PROPOSED LEVEL 00 PLAN
SCALE : 1:50

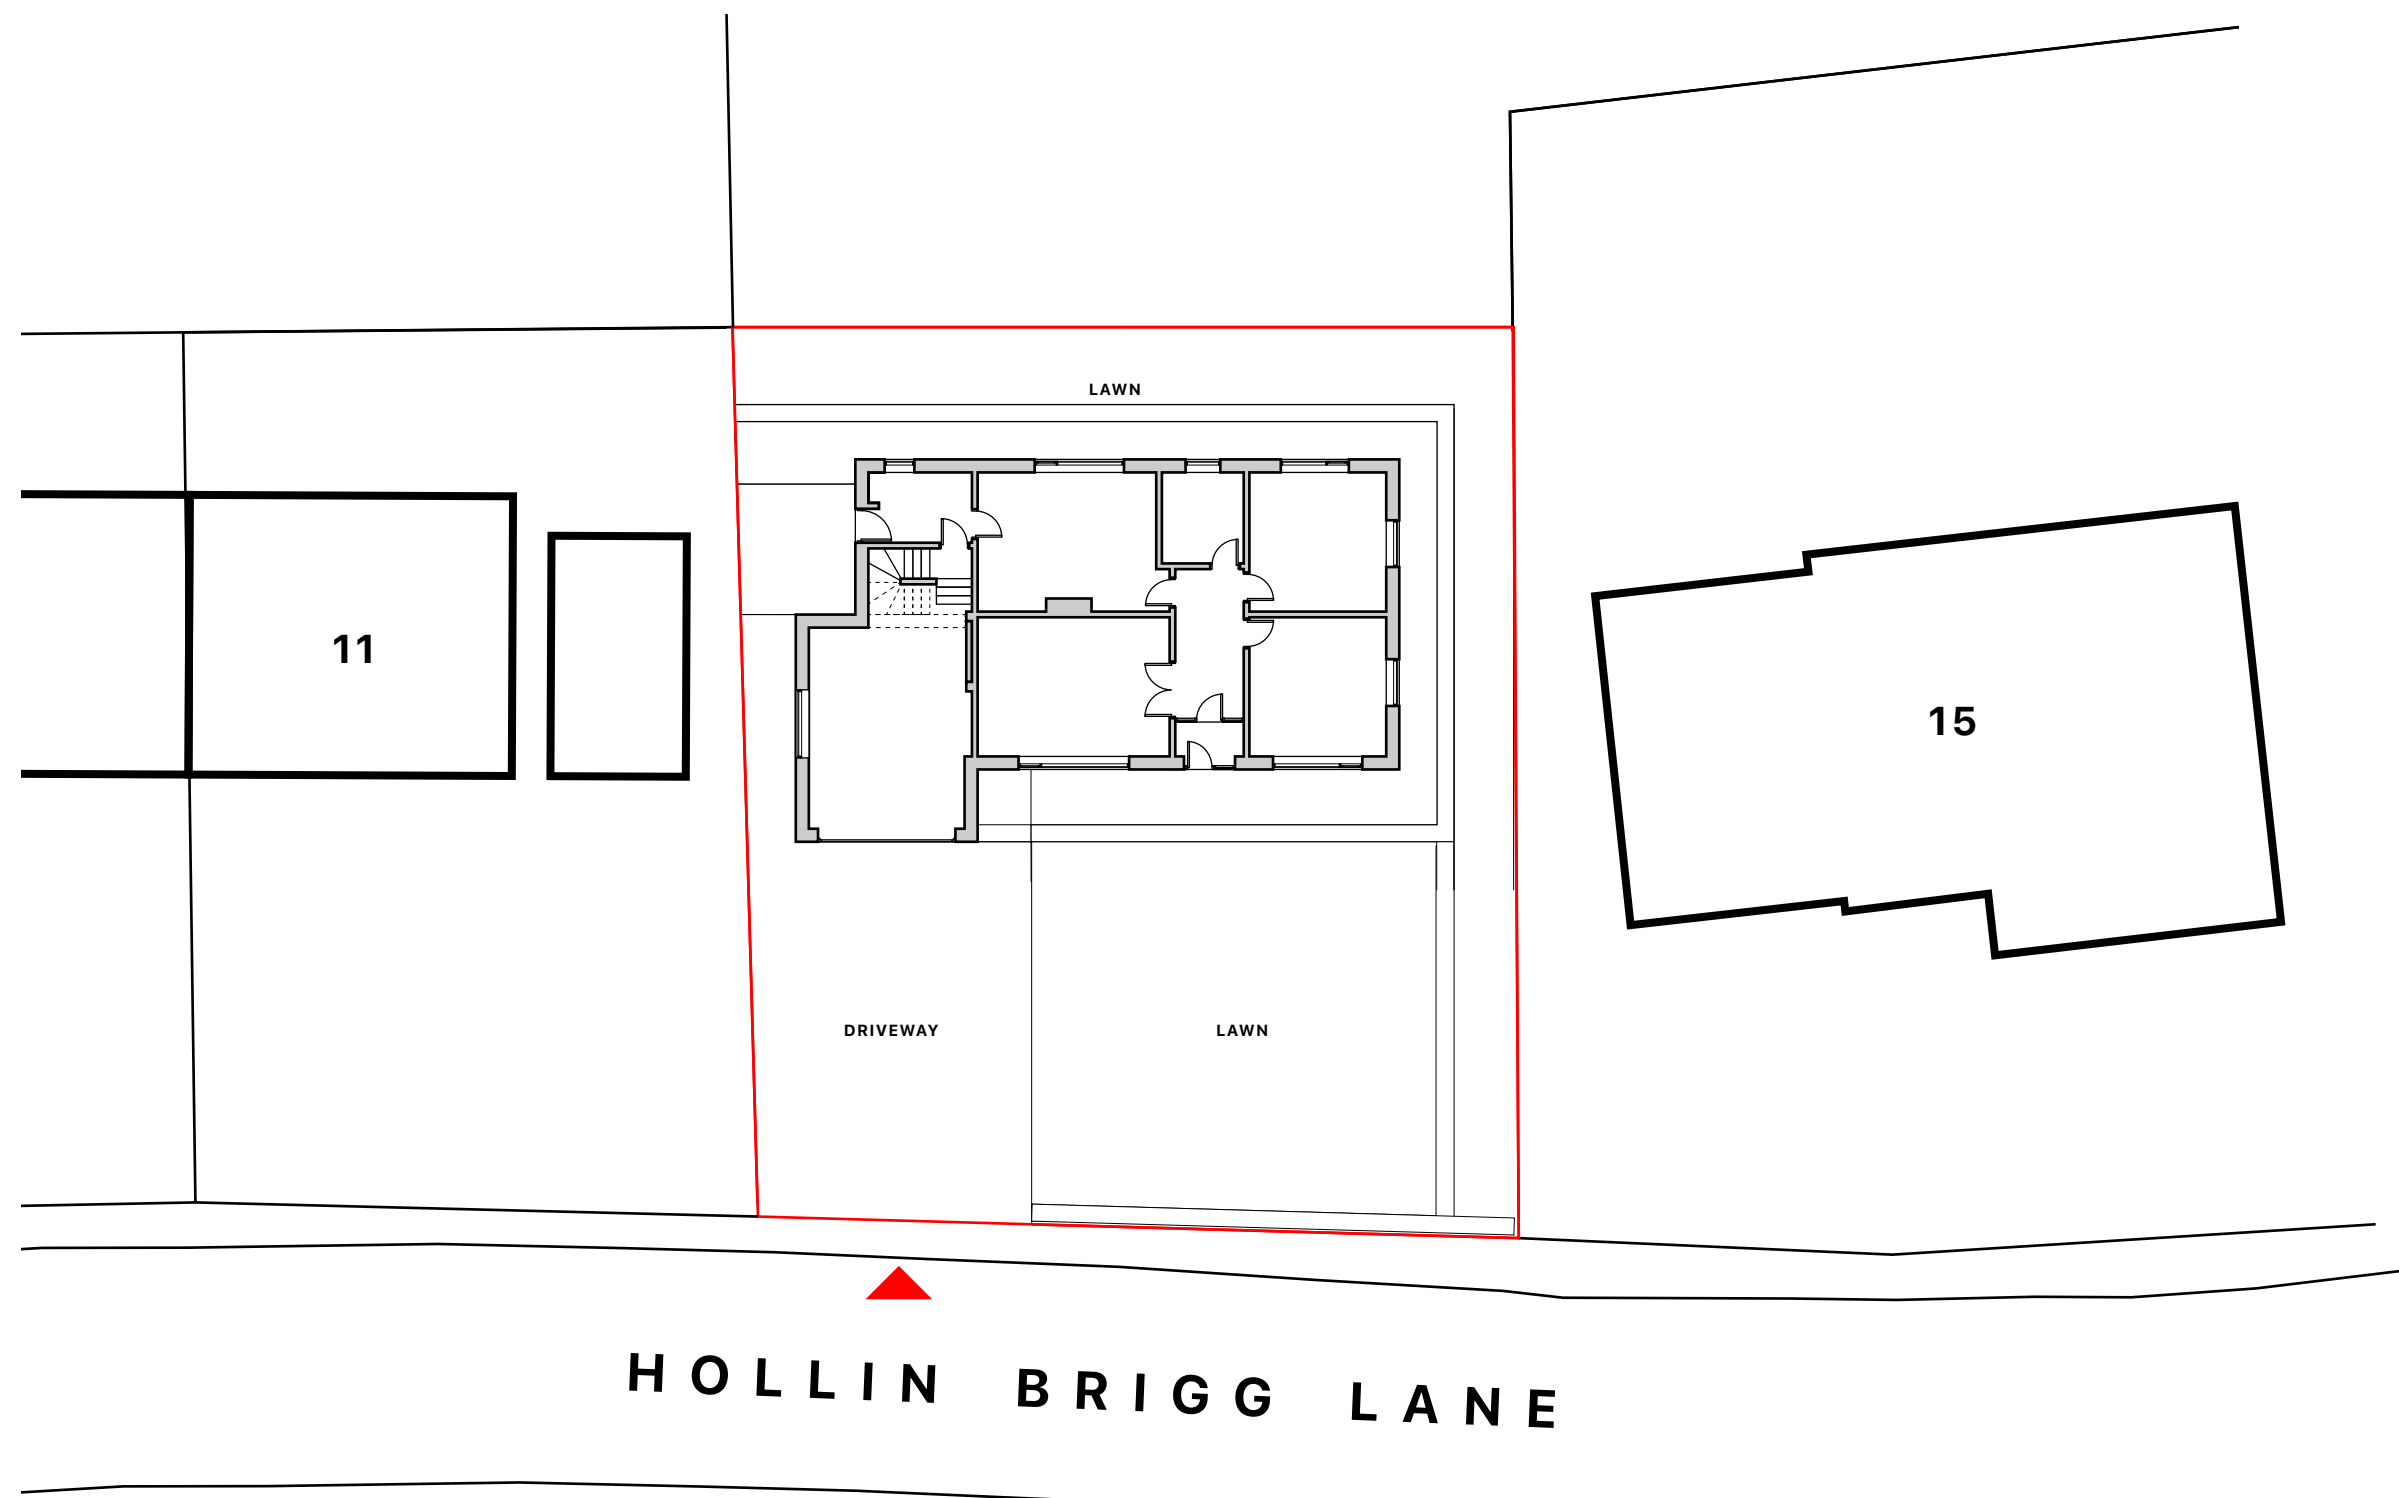

4 PROPOSED SITE PLAN
SCALE : 1:200

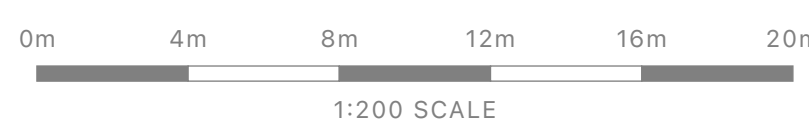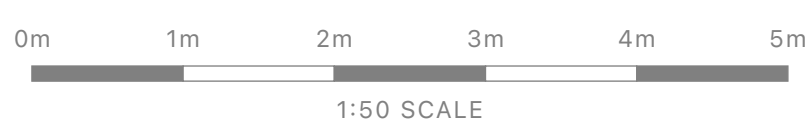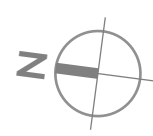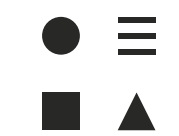

Notes

DO NOT SCALE. All drawings are to scale at the displayed paper size. All drawings must be checked by relevant contractor/consultants prior to the commencement of any building works.

All dimensions are approximate and have been assumed from a measured survey and standard brick dimensions. Accuracy is therefore subjective and must always be checked with allowance made for building tolerances.

All drawings are for **GENERAL ARRANGEMENT** purposes and reference **ONLY** and must **NOT** be considered as structural or detailed drawings. All structural and construction details including specifications should be provided by the appropriate consultants, contractors, and manufacturers.

©Copyright ELEMNT

Project		
A010HBH		
13 HOLLIN BRIGG LANE		
Client		
Mrs V Brookes		
Location		
Holmbridge, Kirkcaldy, HD9 2PD		
Designer		
ELEMNT LIMITED		
27 Whitlandale Westhoughton		
Greater Manchester BL5 3LQ		
E studio@elemnt.co.uk T 0777 22 67 001		
www.elemnt.co.uk		
Drawing Title		
PROPOSED GENERAL ARRANGEMENTS		
Revision		
B04	For Planning	28.11.2023
B03	For Planning	21.11.2023
B02	For Planning	19.11.2023
B01	For Planning	08.11.2023
Rev	Description	Date
Drawn		
N. Edge		
Date		
28 November 2023		
Scale		
N/A @A1		
Purpose		
General Arrangement		
Document Reference		
A010HBH-ELT-DRG-01-XX-XX-A-210000		
Drawing Number		
Revision		
A-210000		
B04		