



NOTES

- 1 ALL WORK TO BE CARRIED OUT IN ACCORDANCE WITH THE BUILDING REGULATIONS AND THE REQUIREMENTS OF THE LOCAL AUTHORITY.
- 2 NO DIMENSIONS TO BE SCALED FROM THIS DRAWING.
- 3 THE CONTRACTOR SHALL VERIFY ALL LEVELS AND DIMENSIONS ON SITE BEFORE COMMENCEMENT OF WORK.
- 4 ON SITE ALTERATIONS TO THE CONSTRUCTION OR FINISHES SHOWN OR IMPLIED ON THIS DRAWING MUST BE DRAWN TO THE ATTENTION OF THE ARCHITECT BEFORE SUCH WORK IS IMPLEMENTED.
- 5 ALL TIMBERS REQUIRE PRESERVATIVE TREATMENT

© COPYRIGHT RESERVED

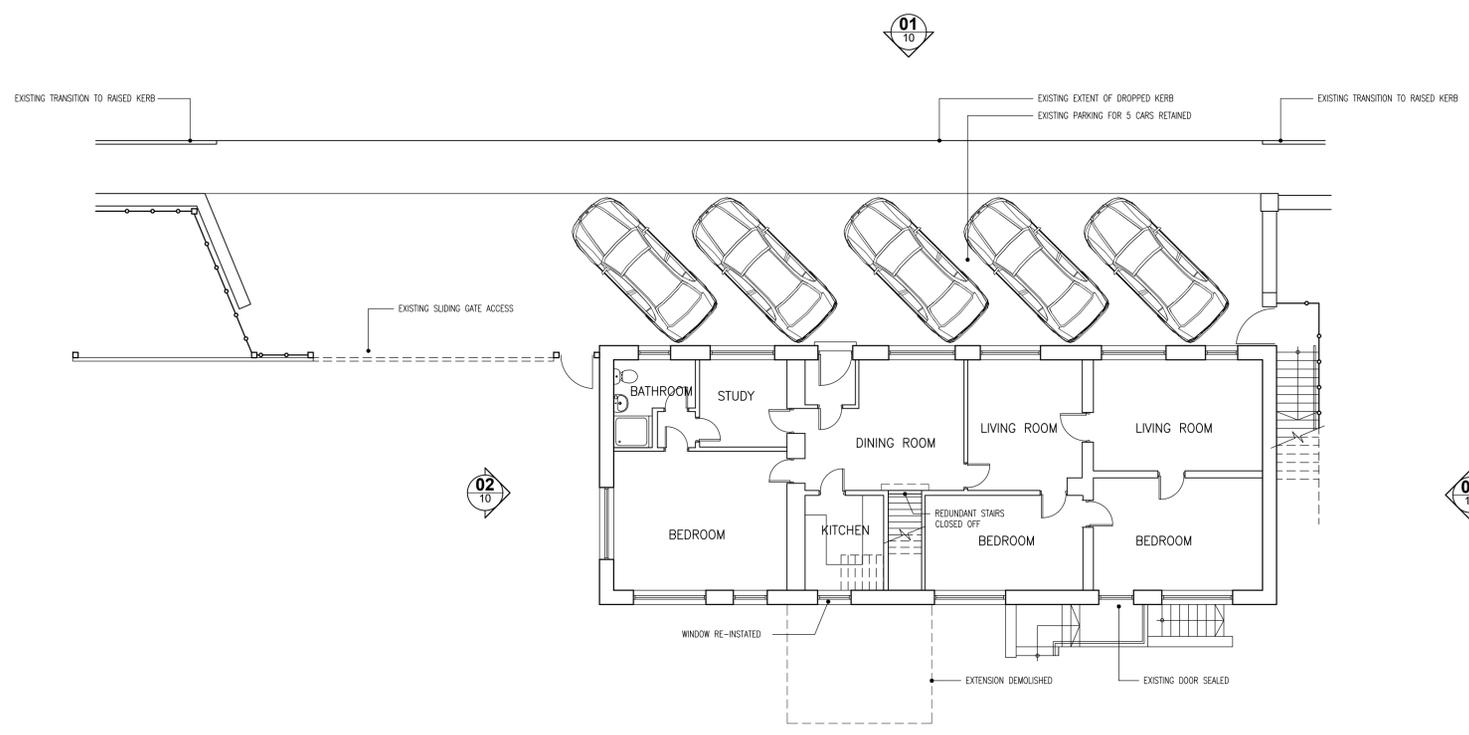


05 GROUND FLOOR PLAN

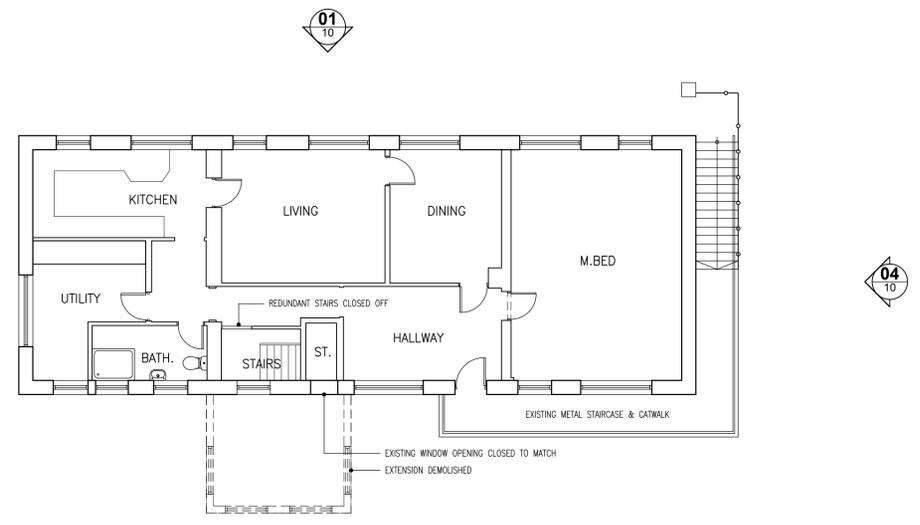

06 FIRST FLOOR PLAN




01 FRONT ELEVATION

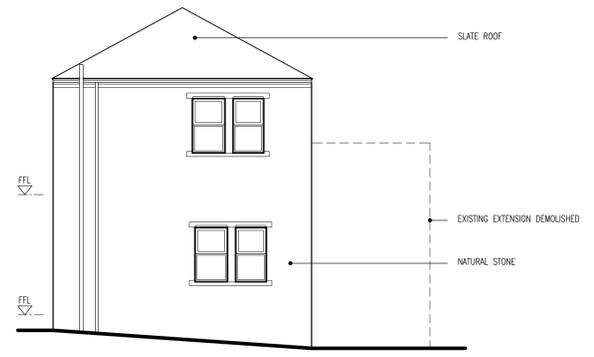

02 SIDE 01 ELEVATION



03 REAR ELEVATION

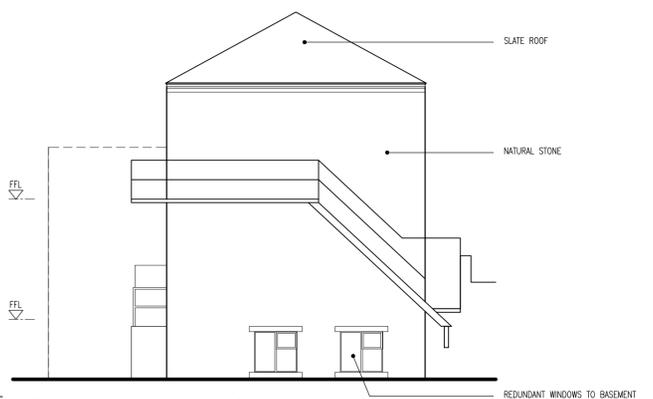

04 SIDE 02 ELEVATION

01 11.11.23 GENERAL REVISION

Rev: 01 Date: 11.11.23
Drawing Status: PRELIMINARY

PROGRESSIVE

Progressive Architecture
4 Lonsdale Road, Southwale, West Yorkshire, HD7 5AL Tel: 01484 846784

Client: Truckline Services

Site: Spurn Point, Manchester Rd, Lintwhate, Huddersfield HD7 5RF

Drawing title: Proposed Plans & Elevations

Project Number: P1189	Drawing Number: 10	Revision: 01
Date: 16.11.2023	Scale: 1:100 @ A2	Drawn: JCM