




IF IN ANY DOUBT PLEASE ASK THE ARCHITECT FOR CLARIFICATION.
DO NOT SCALE FROM DRAWING. ALL DIMENSIONS TO BE CHECKED ON SITE
THE COPYRIGHT FOR THESE DRAWINGS REMAINS THE PROPERTY OF THE ARCHITECT. THEY MUST NOT BE REPRODUCED IN ANY WAY WITHOUT THE ARCHITECTS PRIOR WRITTEN CONSENT

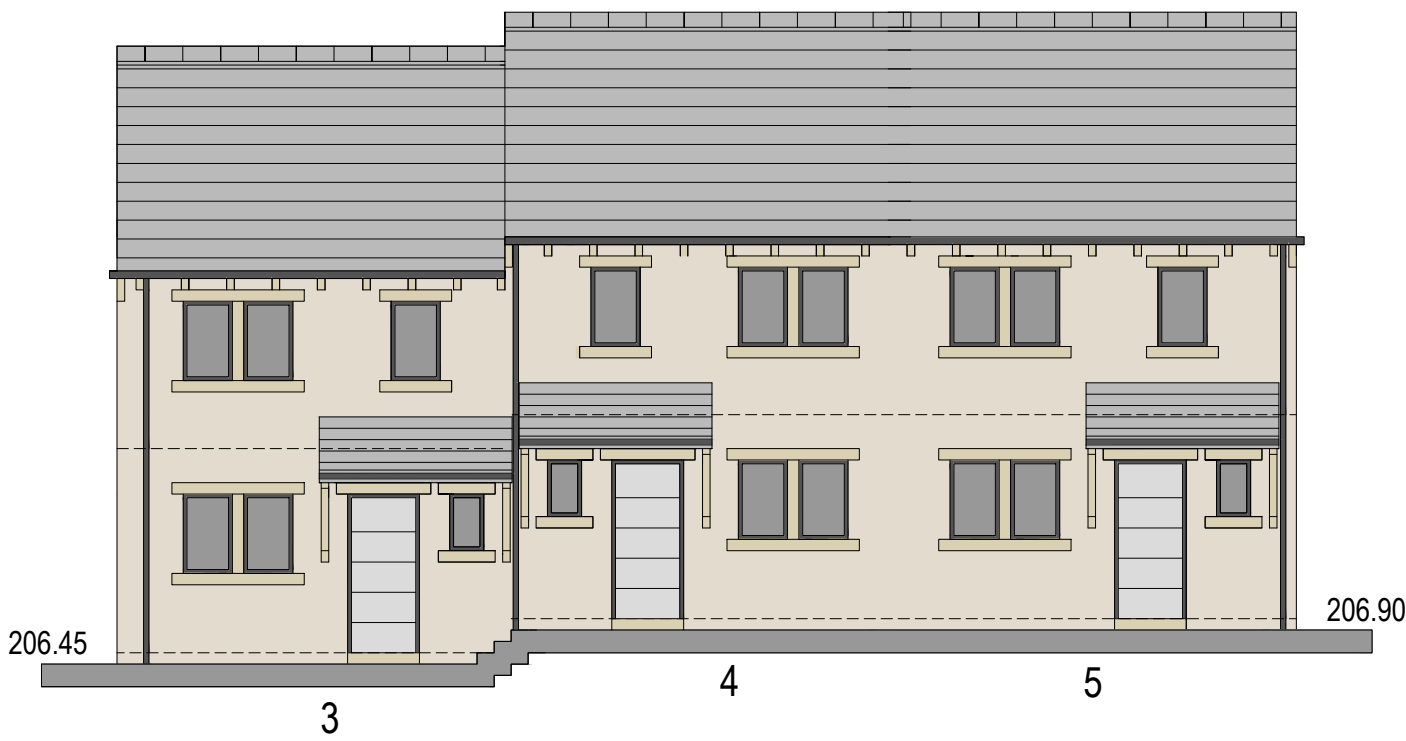


NORTH ELEVATION

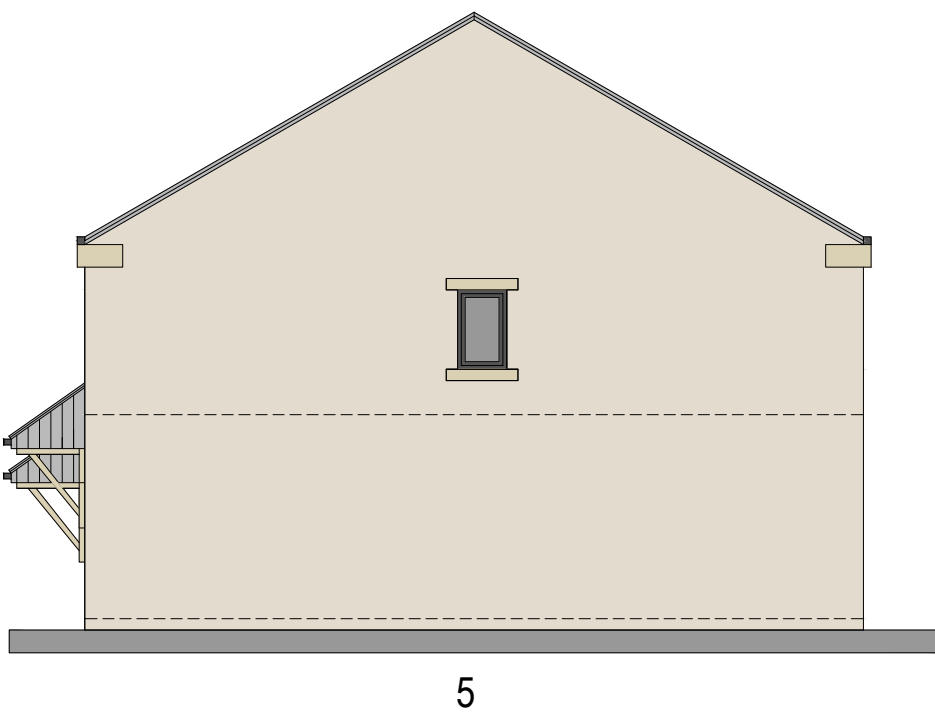

WEST ELEVATION

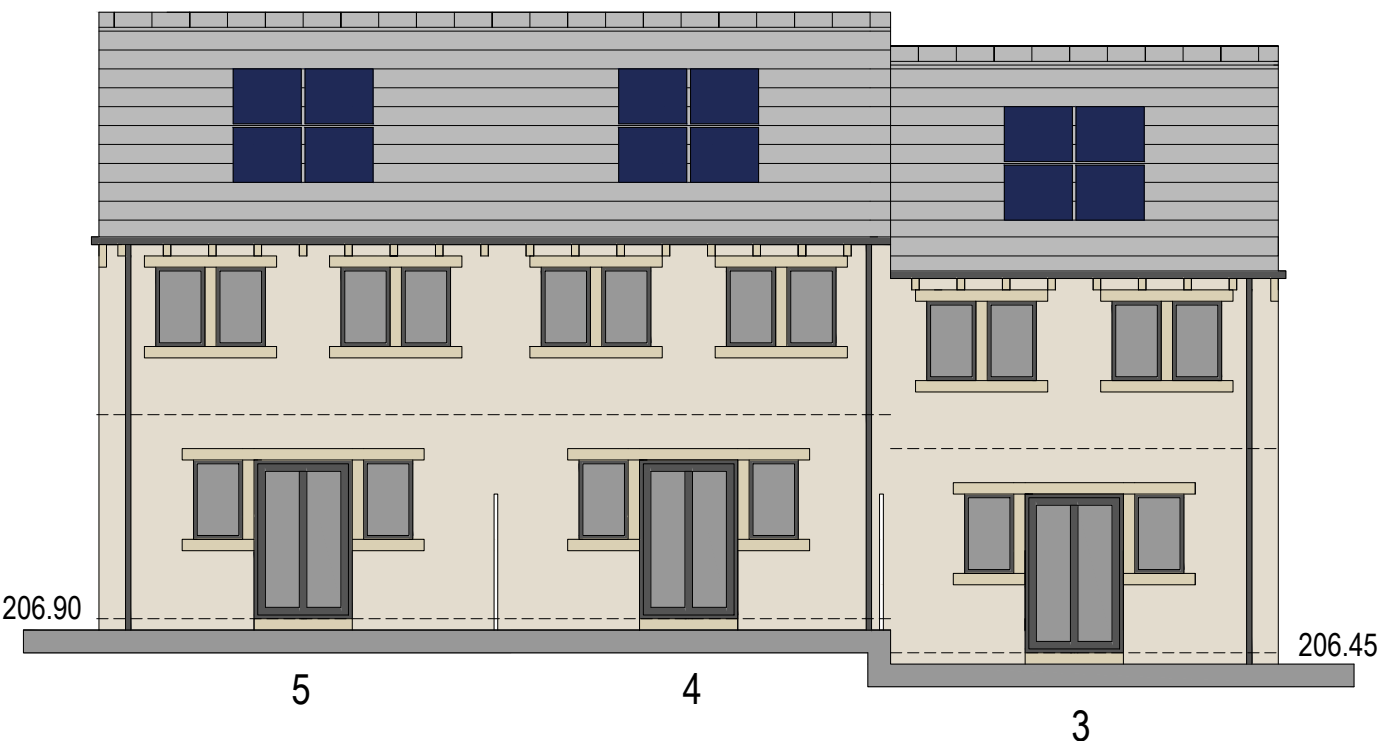


SOUTH ELEVATION

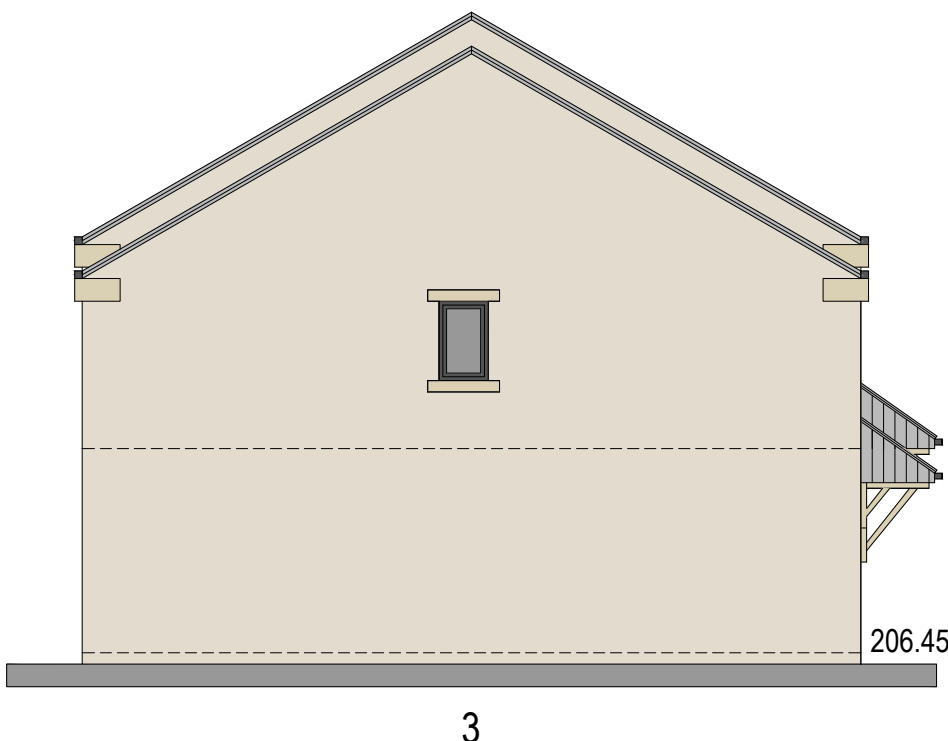


EAST ELEVATION

MATERIALS :

ROOF - BLUE SLATE
WALLS - NATURAL COURSED STONE
WINDOWS - ANTHRACITE UPVC
RAINWATER - BLACK PVC

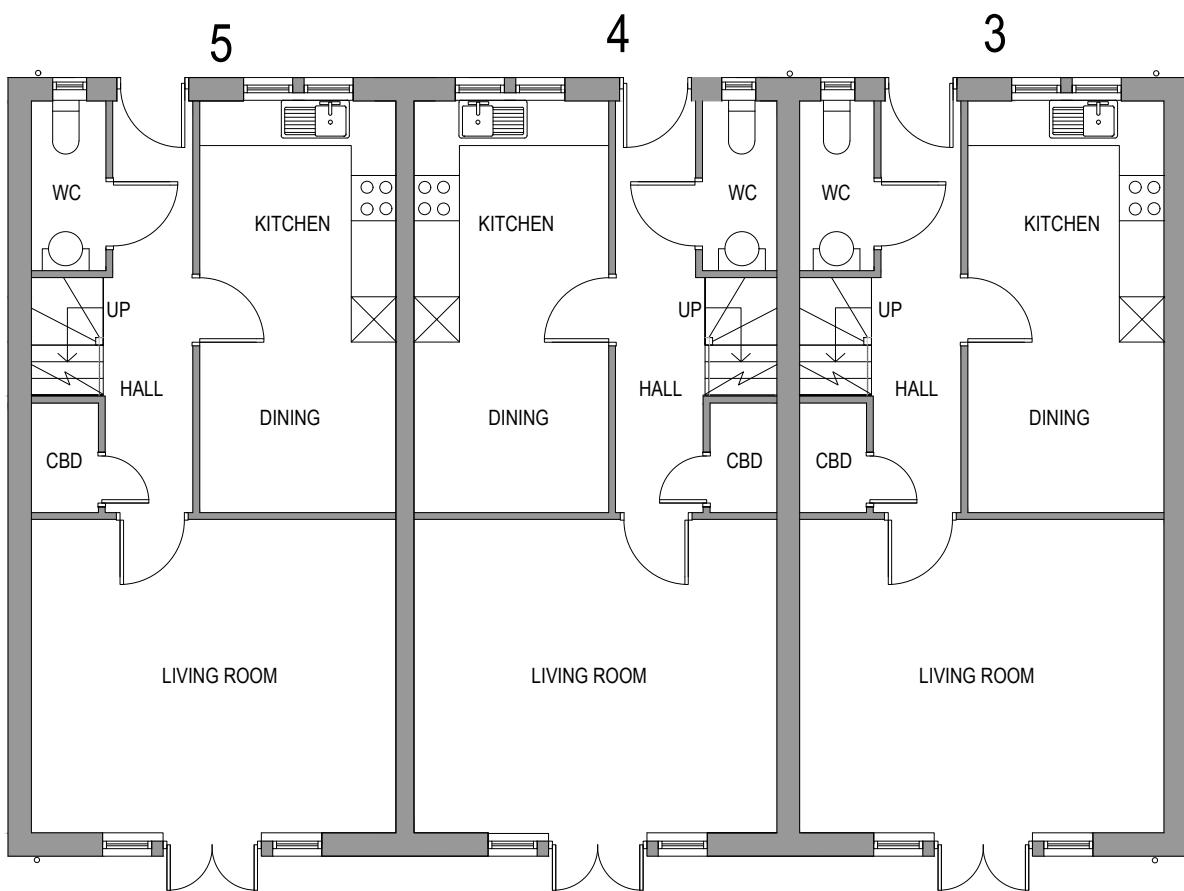


GROUND FLOOR PLAN

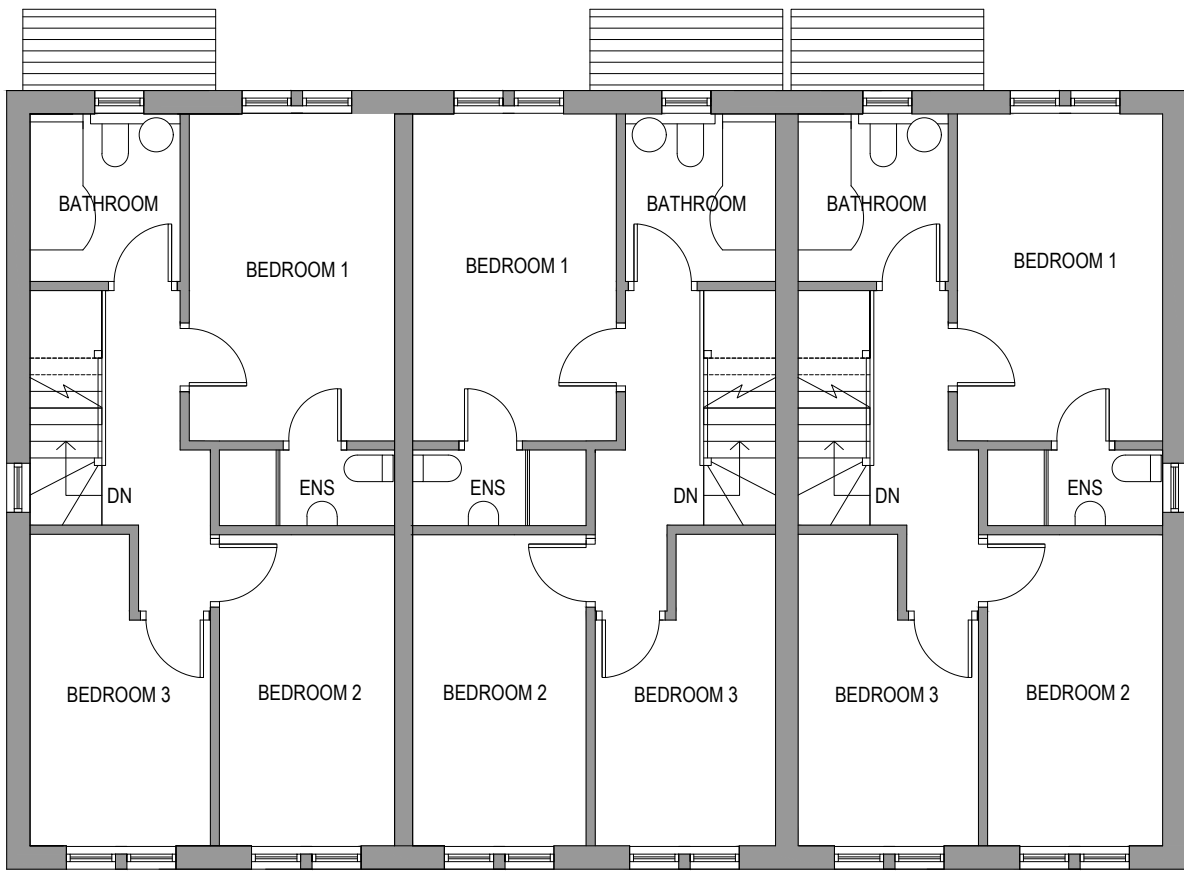

FIRST FLOOR PLAN



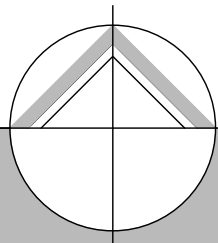

northern design
partnership

Chartered Architects
The Chapel, Millmoor Road,
Meltham, Holmfirth, HD9 5JU

www.northerndesignpartnership.co.uk
Instagram: @northerndesignp
Telephone: (01484) 854848

client	HEYWOOD HOMES LTD		
project	SITE OFF WESLEY AVENUE NETHERTHONG HOLMFIRTH HD9 3UL		
drawing	PLOTS 3 - 5 PROPOSED PLANS AND ELEVATIONS		
revision	notes	date	drawn
A	REVISION TO HOUSE TYPE	11.23	MG
scale :	1:100 AT A1	01.23	PB
project no.	2232	drawing no.	04
		revision	A