


NOTES:  
 Any errors or omissions to be reported to Code L6 immediately.  
 This drawing and design is the copyright of Code L6 and is not to be used for any purpose without their consent.



East Elevation As Proposed  
 Scale 1:100  
 0m 1m 2m 3m 4m 5m



North Elevation As Proposed  
 Scale 1:100  
 0m 1m 2m 3m 4m 5m

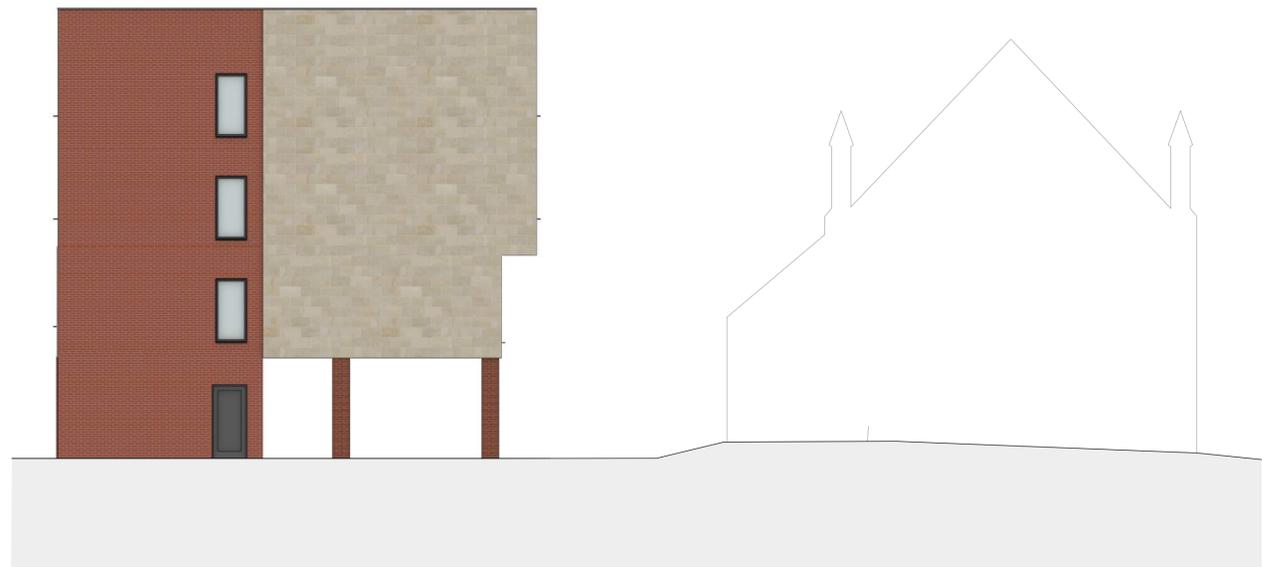

South Elevation As Proposed  
 Scale 1:100  
 0m 1m 2m 3m 4m 5m

rev | details | date

**Code L6**  
**Architecture Ltd**  
 31 Halifax Road Brighouse  
 West Yorkshire HD6 2AA  
 T: 01484 714 870  
 E: code.l6@btinternet.com  
 W: www.CODEL6.com

Project:  
 Yorkshire House,  
 Dewsbury,  
 WF13 1JT

Client:  
 MIBZ Developments Ltd

Drawing:  
 Site Plan & Elevations As  
 Proposed

Date: 28/10/23	Scale: 1:100	Size: A1
-------------------	-----------------	-------------

Drawing Number:  
**21-055-52**