






Ground Floor Site Plan As Proposed  
Scale 1:100  
0m 1m 2m 3m 4m 5m

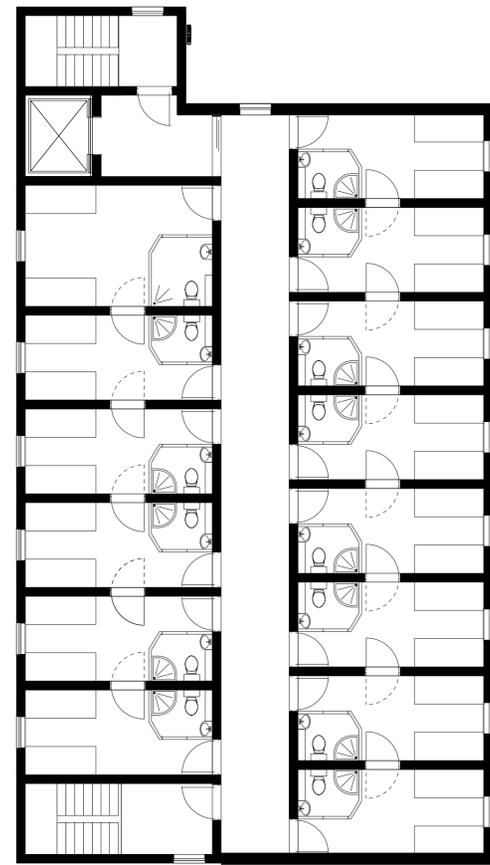

Second and Third Floor Plan As Proposed  
Scale 1:100  
0m 1m 2m 3m 4m 5m

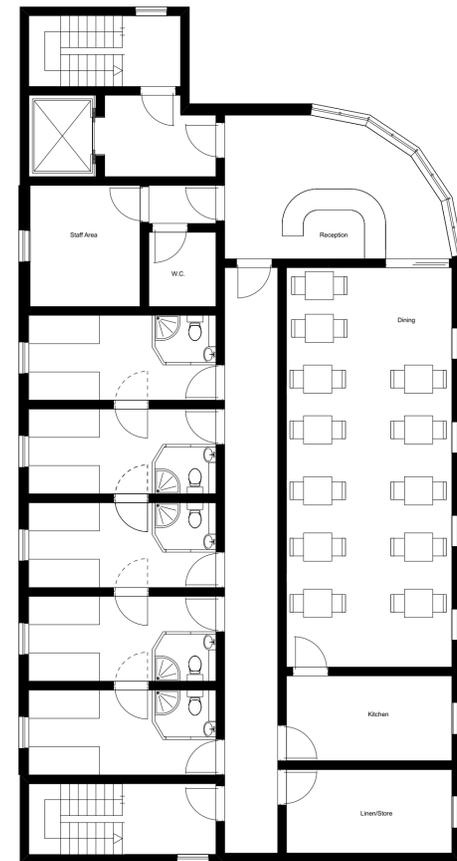

First Floor Plan As Proposed  
Scale 1:100  
0m 1m 2m 3m 4m 5m

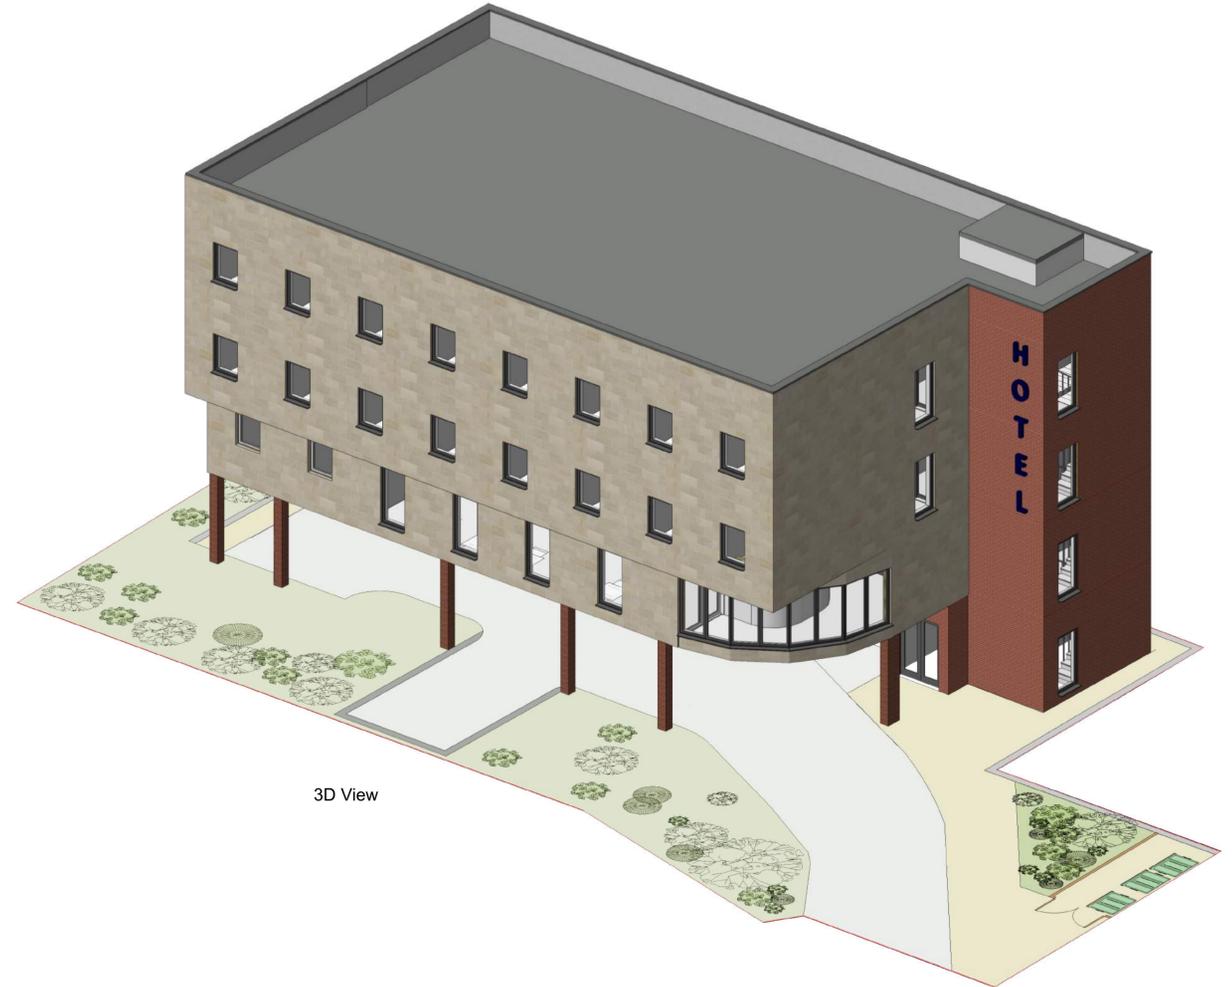

3D View

5 Rooms x 1 Floors  
14 Rooms x 2 Floors  
Total 33 Rooms

NOTES:  
Any errors or omissions to be reported to Code L6 immediately.  
This drawing and design is the copyright of Code L6 and is not to be used for any purpose without their consent.

B Landscaped areas increased 05/06/24  
A Site Plan amended 08/05/24  
rev | details | date

**Code L6**  
Architecture Ltd  
31 Halifax Road Brighouse  
West Yorkshire HD6 2AA  
T: 01484 714 870  
E: code.l6@btinternet.com  
W: www.CODEL6.com

Project:  
Yorkshire House,  
Dewsbury,  
WF13 1JT

Client:  
MIBZ Developments Ltd  
Drawing:  
Plans As Proposed

Date: 28/10/23 Scale: 1:100 Size: A1

Drawing Number:  
**21-055-51B**