



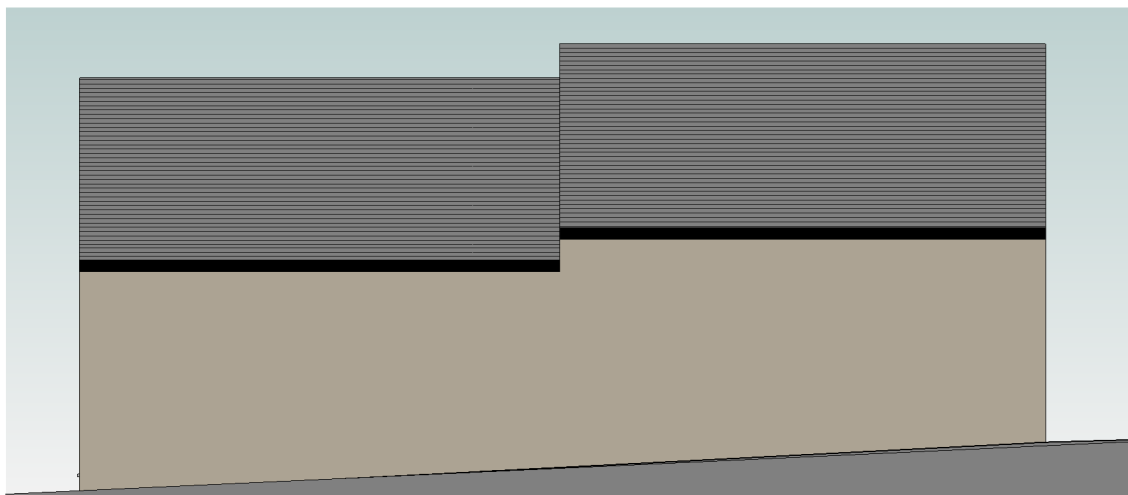


North East Elevation  
Scale 1:100

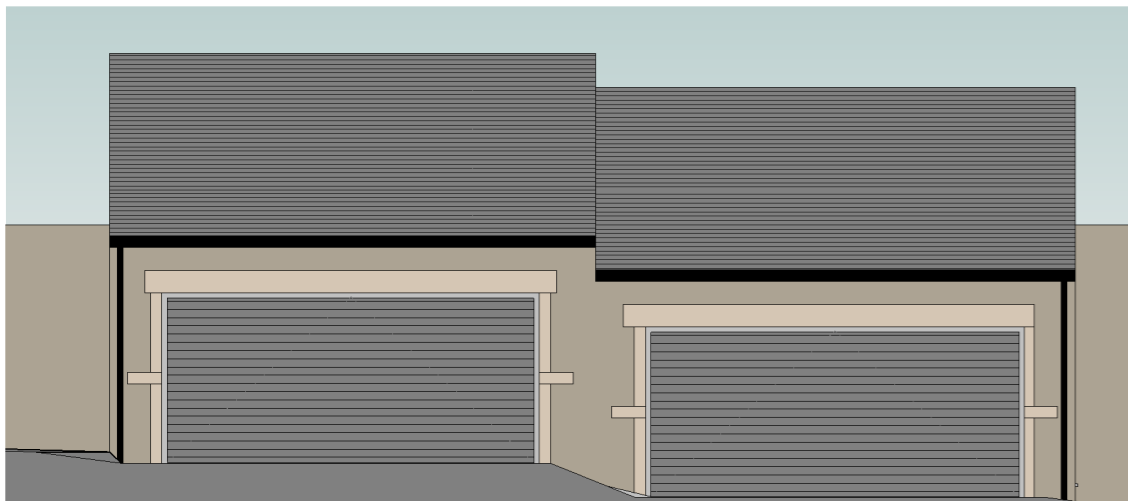


North West Elevation  
Scale 1:100



South East Elevation  
Scale 1:100

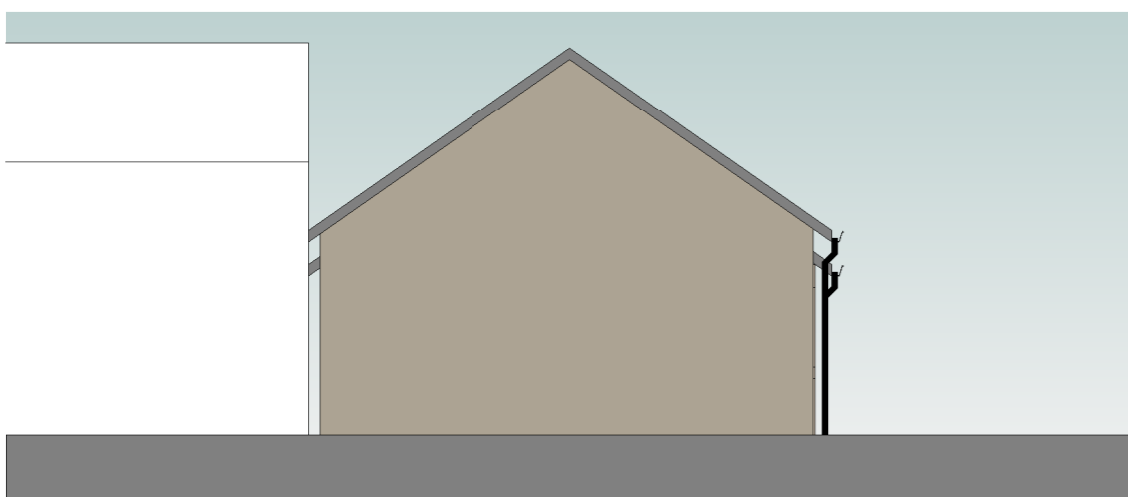

South West Elevation  
Scale 1:100

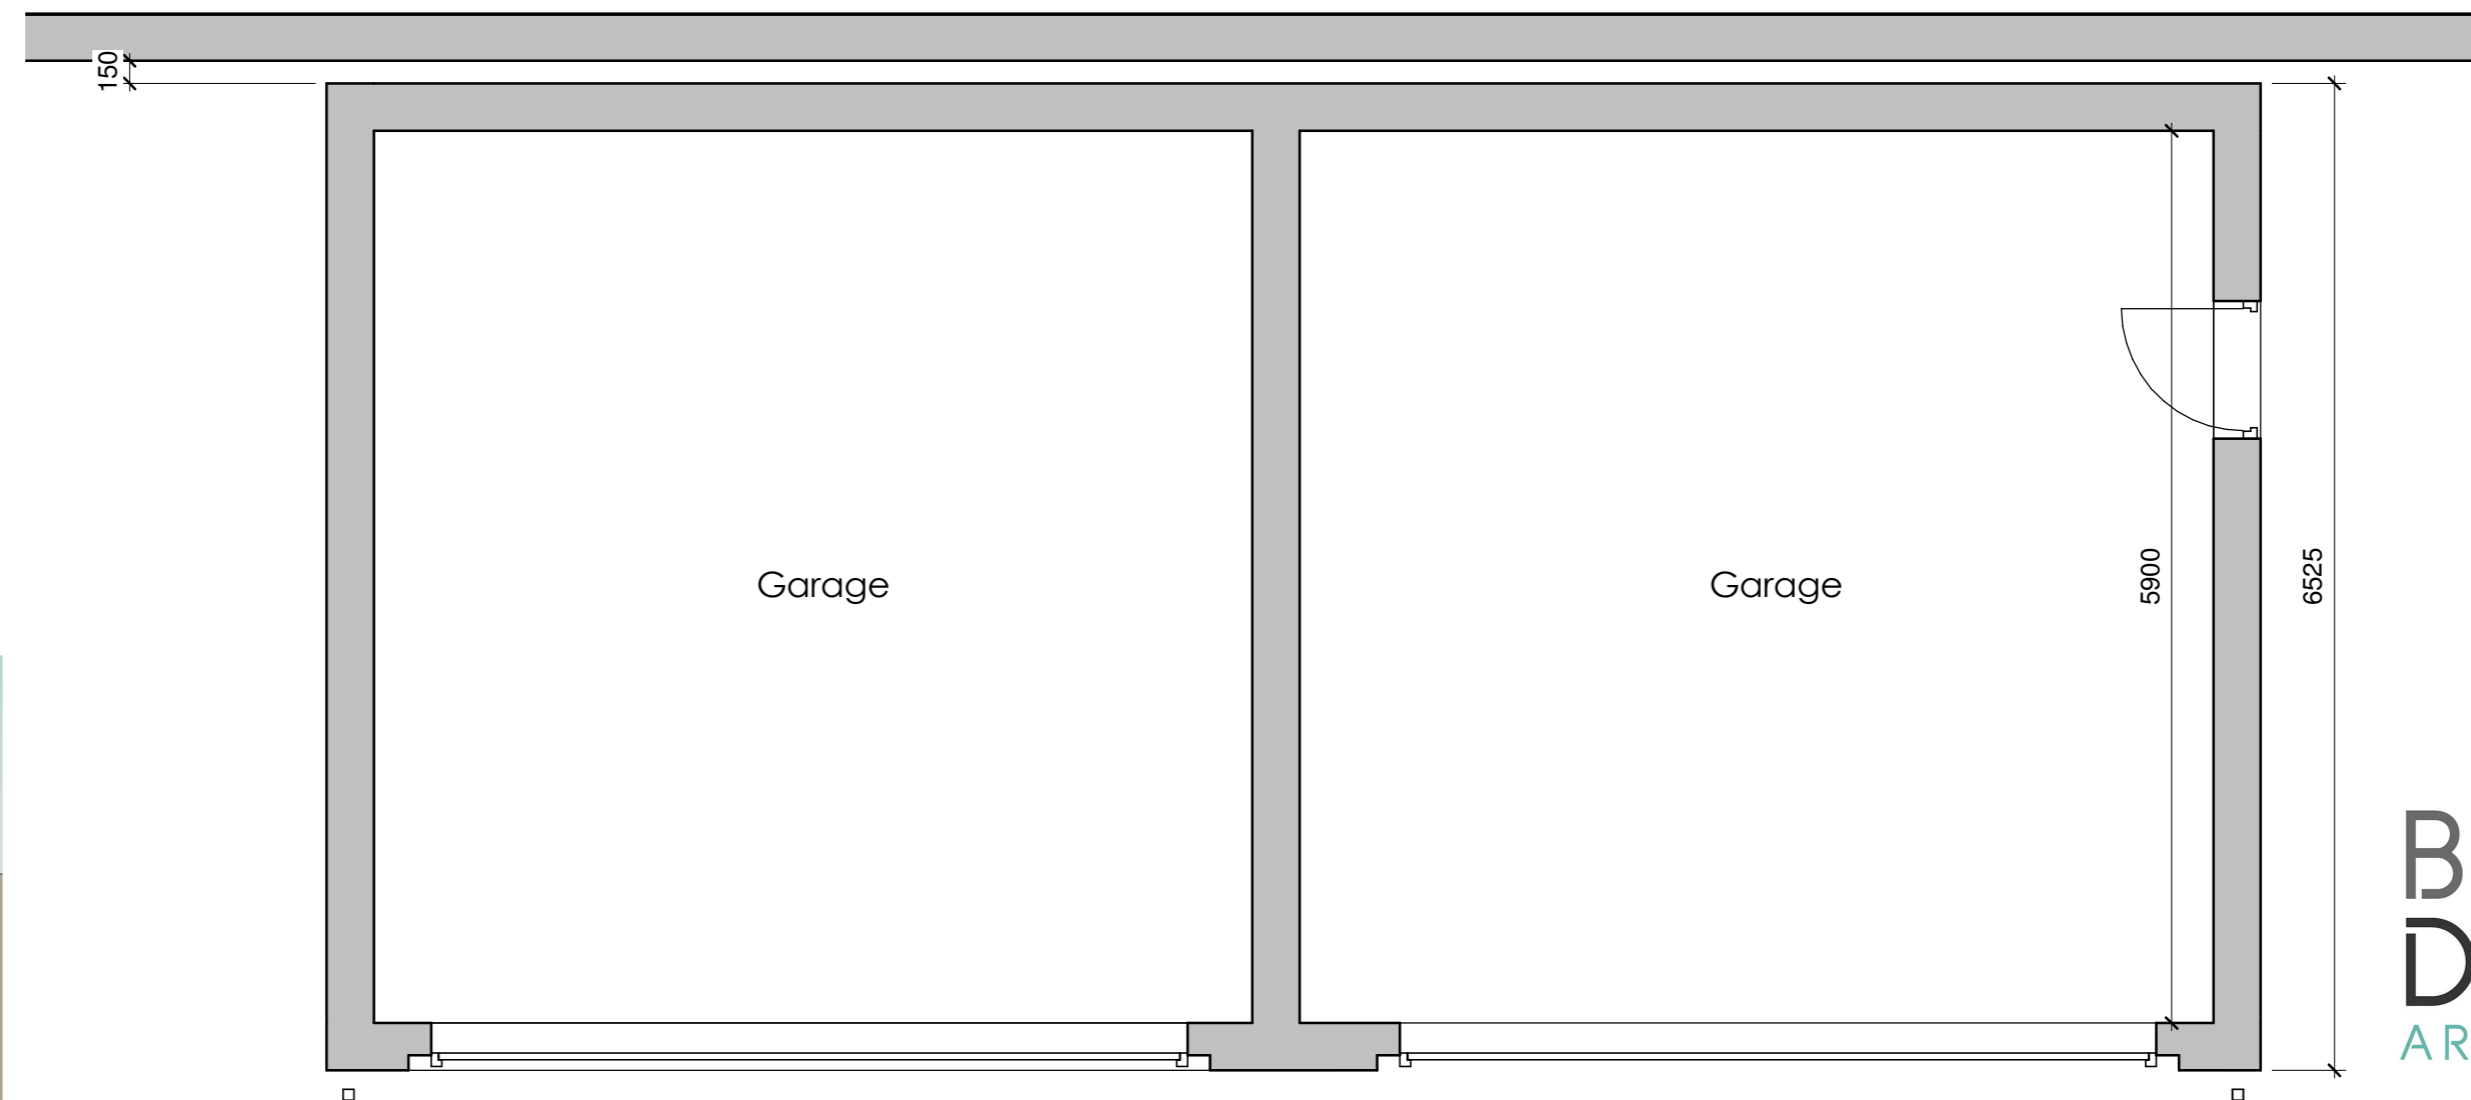

Floor Plan  
Scale 1:50

**BRIGHTLINE**  
DESIGN  
ARCHITECTURAL SERVICES

Mr W Longley

Fieldhead Barn 144a Latham Lane, Gomersal, Cleckheaton, Bradford. BD19 4AR

Existing Floor Plans and Elevations

Date:	Designed:	Drawn:	Checked:
NOV23	RAF	RAF	JW
Scale:	Drawing No:	Revision:	
As indicated	23-032-01	-	

**-Architecture-**  
**-Project Management-**  
**-Planning-**