


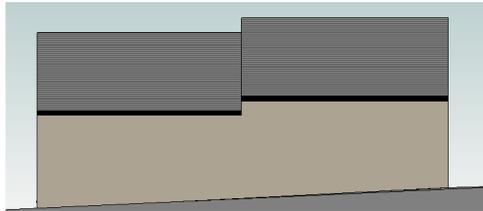


North East Elevation
Scale 1:100




North West Elevation
Scale 1:100




South East Elevation
Scale 1:100

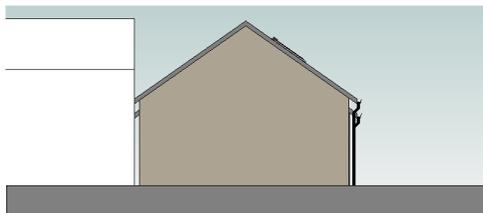

South West Elevation
Scale 1:100

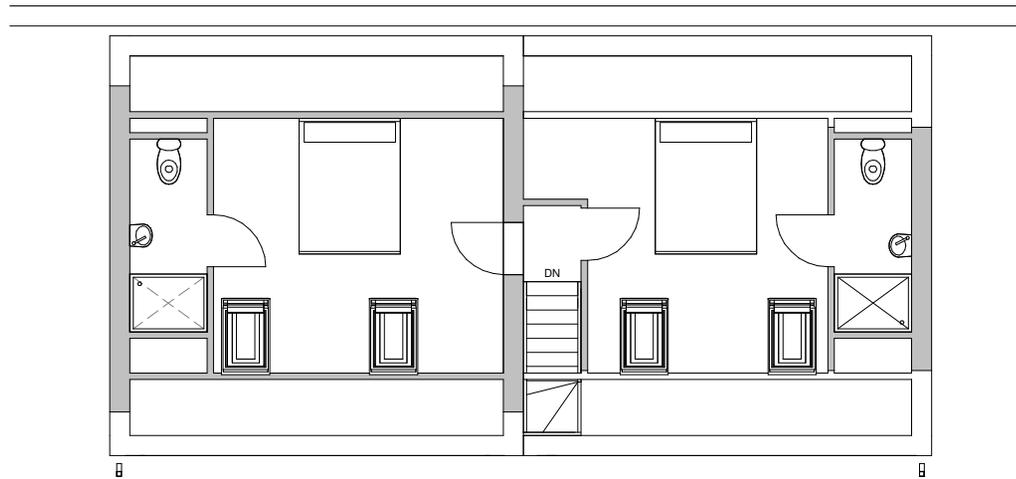

Floor Plan
Scale 1:50

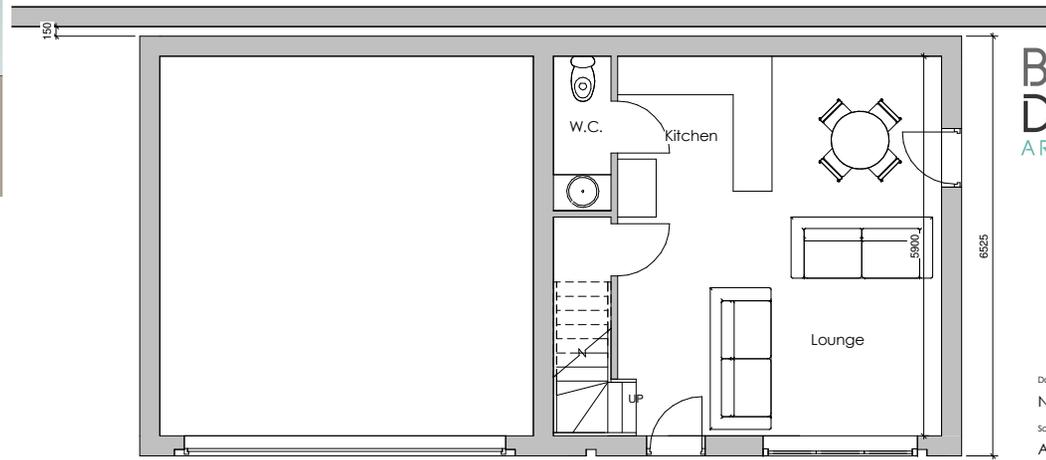

Floor Plan
Scale 1:50

**BRIGHTLINE
DESIGN**
ARCHITECTURAL SERVICES

Mr W Longley

Fieldhead Barn 144a Latham Lane, Gomersal, Cleckheaton, Bradford. BD19 4AR

Proposed Floor Plans and Elevations

Date:	Designed:	Drawn:	Checked:
NOV23	RAF	RAF	JW
Scale:	Drawing No:	Revision:	
As indicated	23-032-02	-	

**-Architecture-
-Project Management-
-Planning-**