



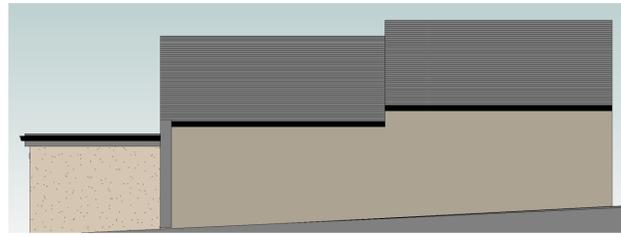

North East Elevation  
Scale 1:100

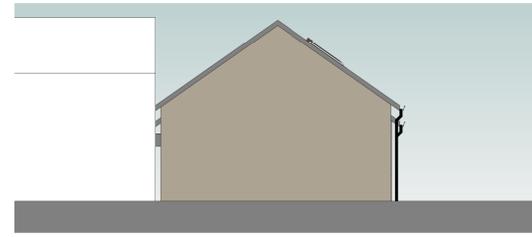

North West Elevation  
Scale 1:100




South West Elevation  
Scale 1:100



South East Elevation  
Scale 1:100



7 3D View 1

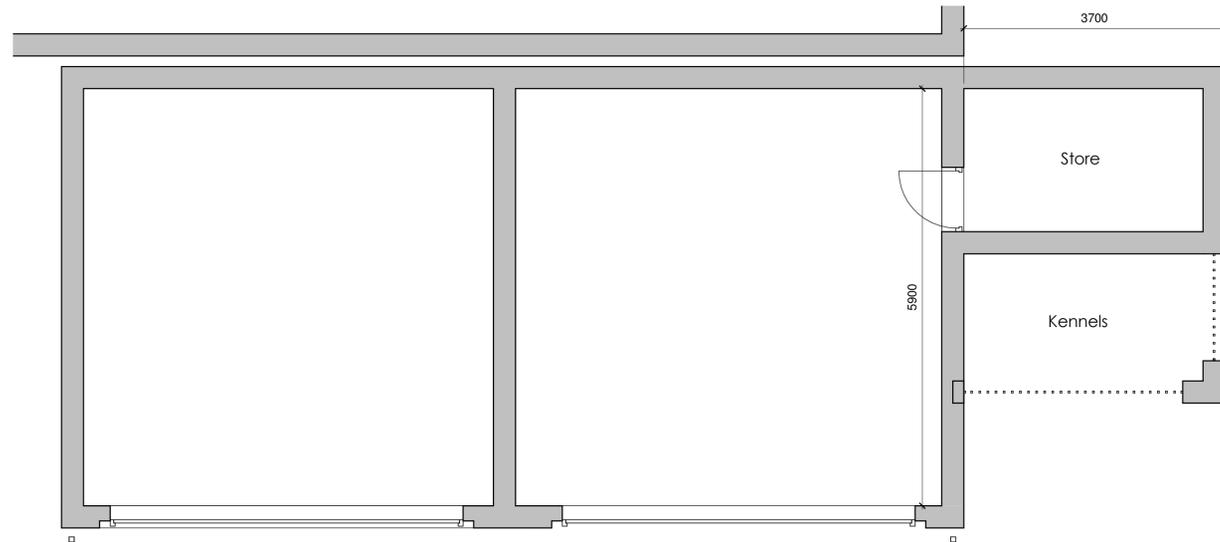

Floor Plan  
Scale 1:50

Mr W Longley

Fieldhead Barn 144a Latham Lane, Gomersal, Cleckheaton, Bradford. BD19 4AR

Existing Floor Plans and Elevations

|              |             |           |          |
|--------------|-------------|-----------|----------|
| Date:        | Designed:   | Drawn:    | Checked: |
| NOV23        | RAF         | RAF       | JW       |
| Scale:       | Drawing No: | Revision: |          |
| As indicated | 23-032-01   | A         |          |