






existing Northgate elevation

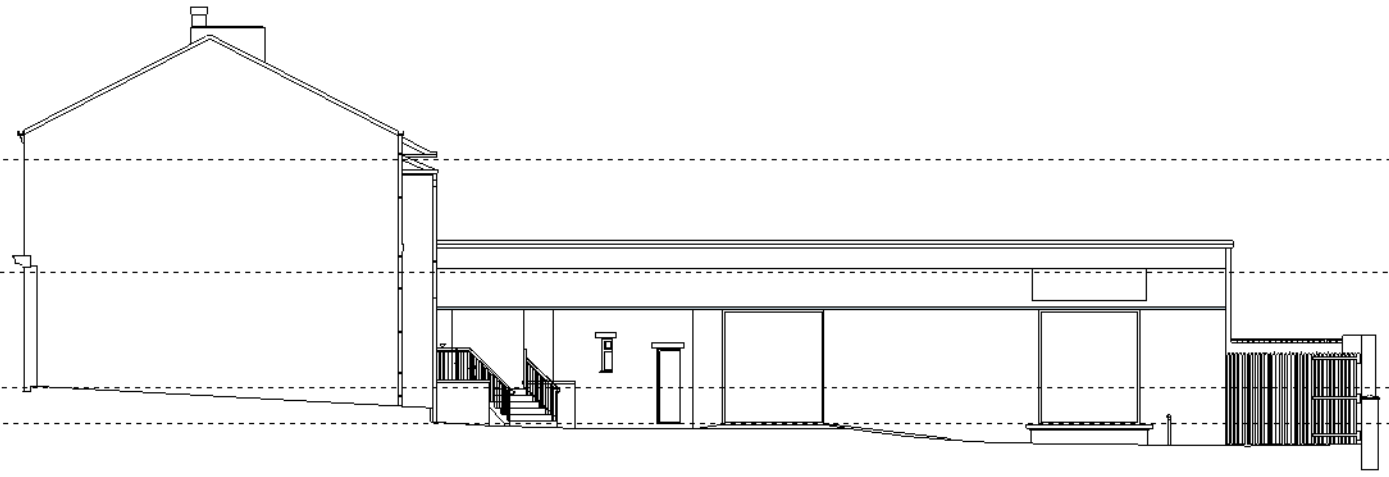

existing entrance elevation

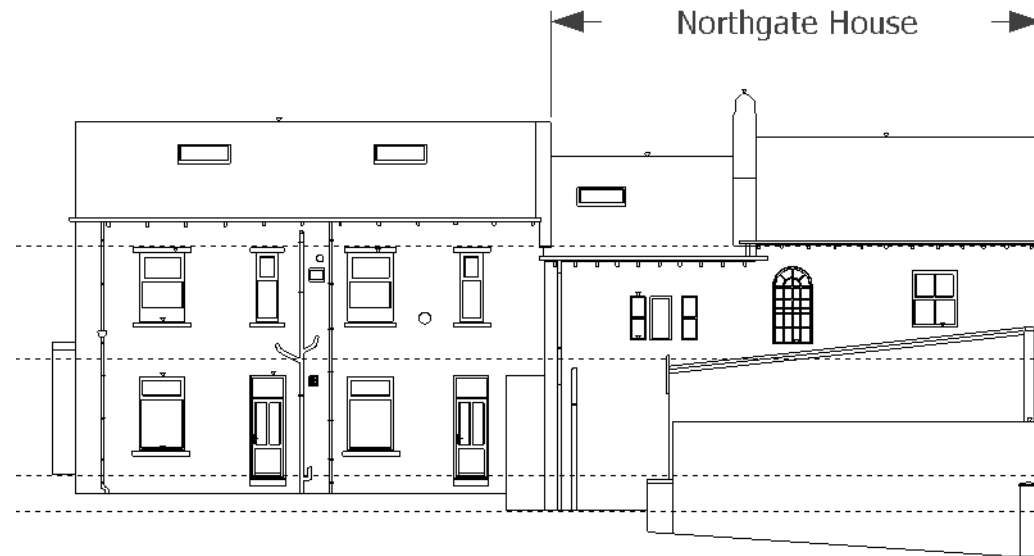

existing side elevation

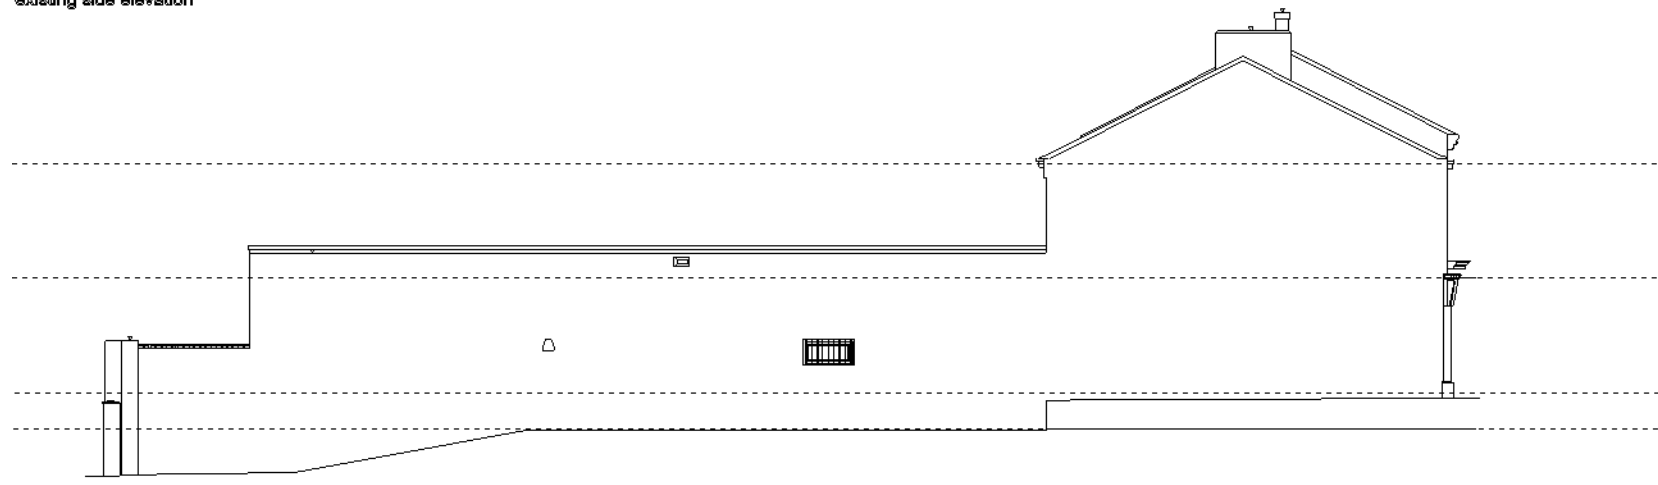

existing rear elevation



Jade3 Architecture Ltd

Jade3 Architecture Ltd, Studio 12, Silver Street
Wakefield WF1 1UY
Cellphone . 07535 740097
www.jade3architecture.co.uk

**100-102 Northgate
Huddersfield
HD1 6AR**

Project No.
**2023
Enquiry 53**

Project Title
existing elevations

Drawn By

Reviewed By
MC

Scale
**1:200
@A3 size**

Date
23/7/2023

Drawn No.
107

Reviewed Title

Revision

Important Notice
Do not scale off this drawing. Critical dimensions should be checked on site prior to works commencing. Dimensional conflicts should be brought to the company's attention as soon as they become apparent. Failure to do so could render the contractor liable for subsequent losses. Copyright in this drawing and any work executed from this drawing remains the property of Jade3 Architecture Ltd.

© Copyright Jade3 Architecture Ltd.