


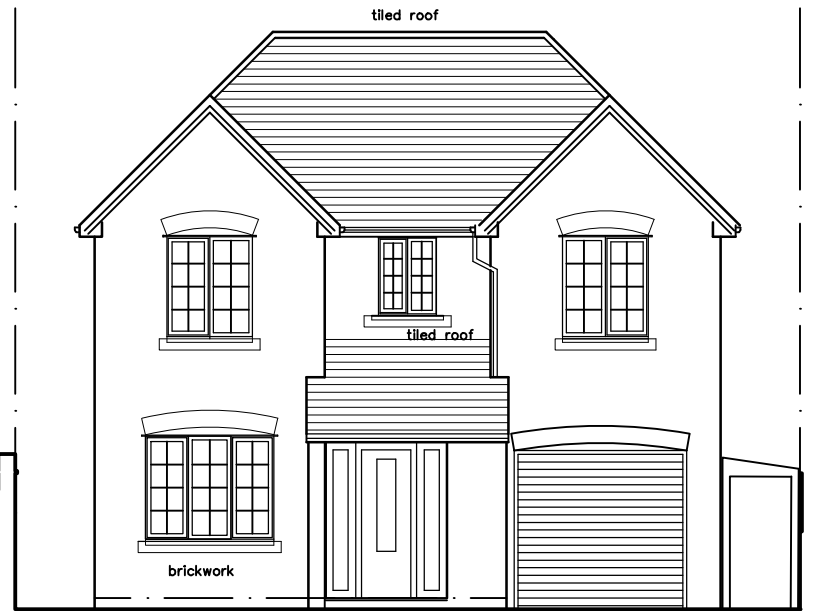

NORTH ELEVATION




EAST ELEVATION




SOUTH ELEVATION



WEST ELEVATION

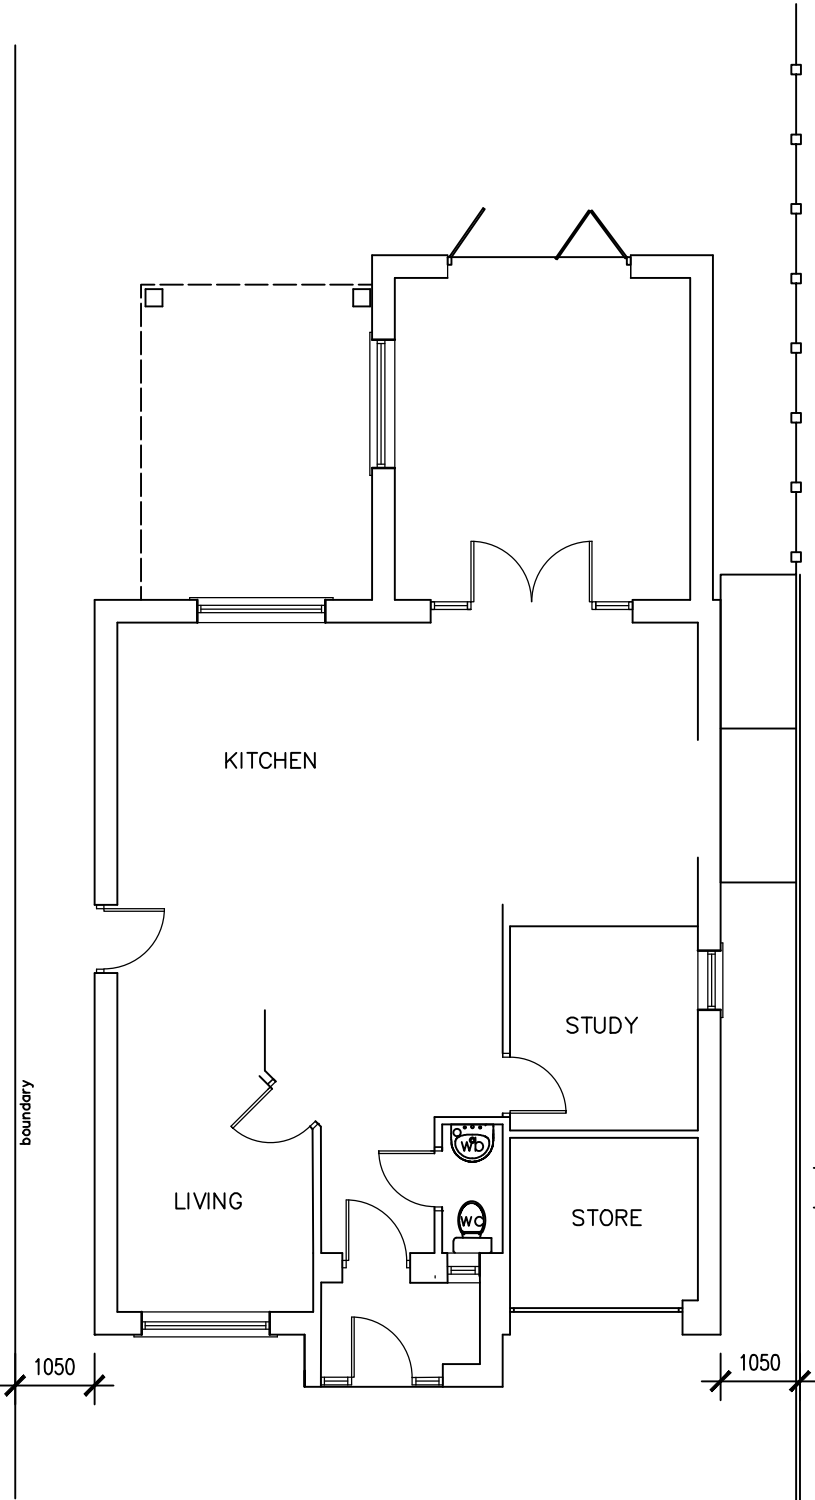

GROUND FLOOR PLAN

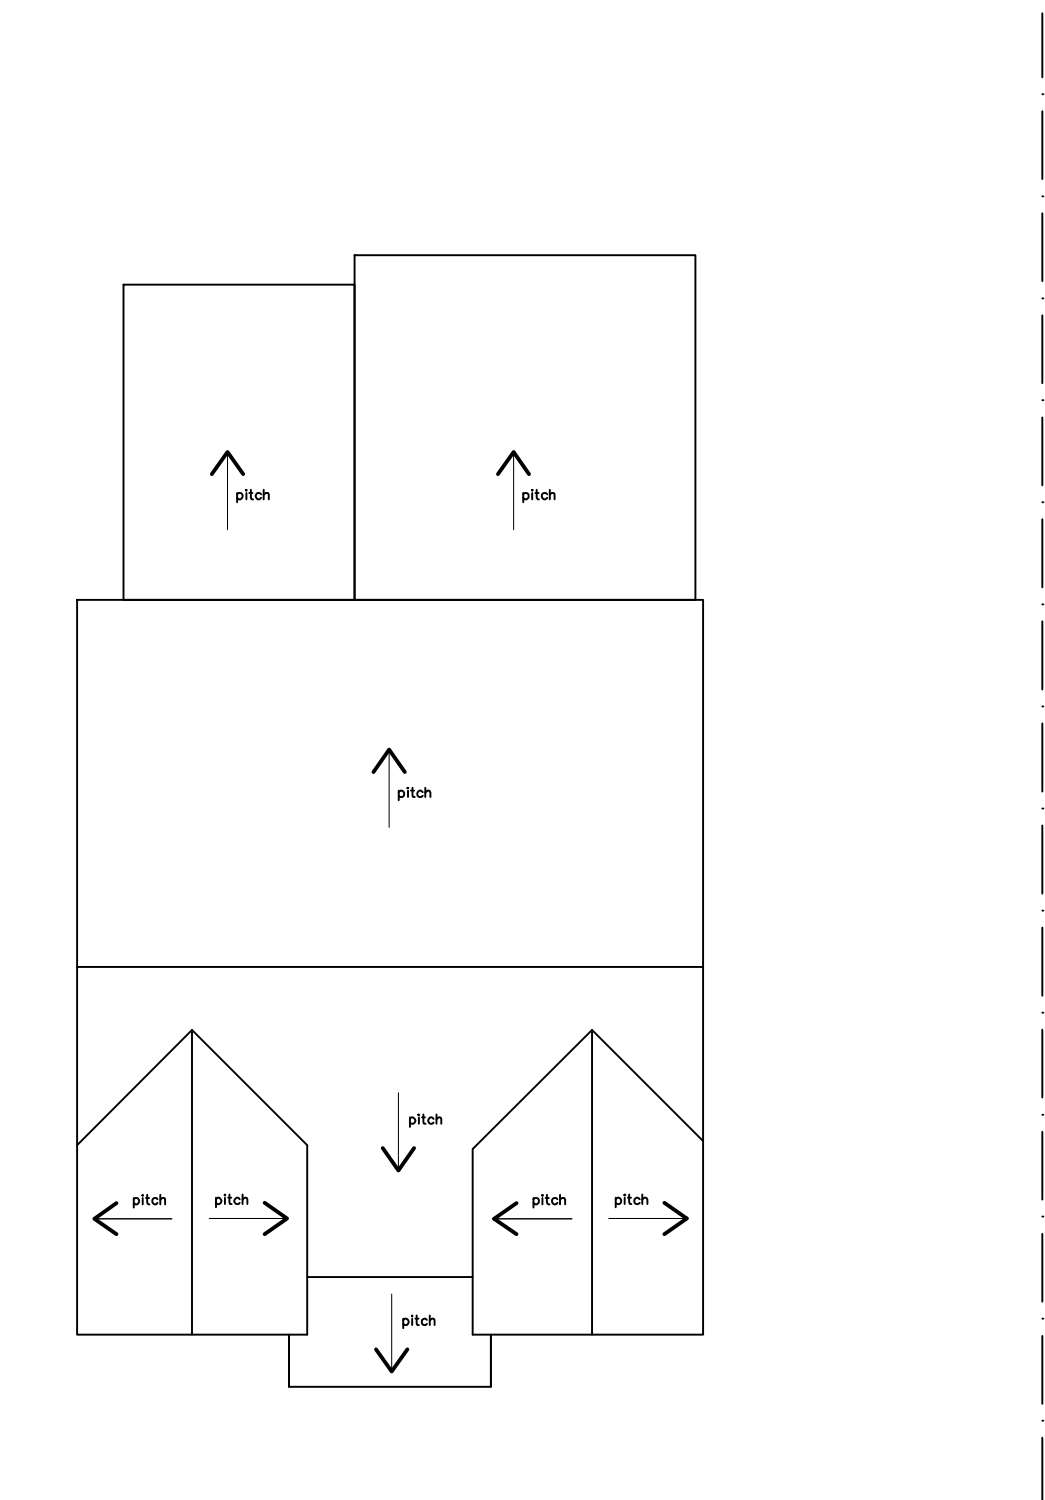

ROOF PLAN

PROPOSED



NORTH ELEVATION




EAST ELEVATION




SOUTH ELEVATION



WEST ELEVATION

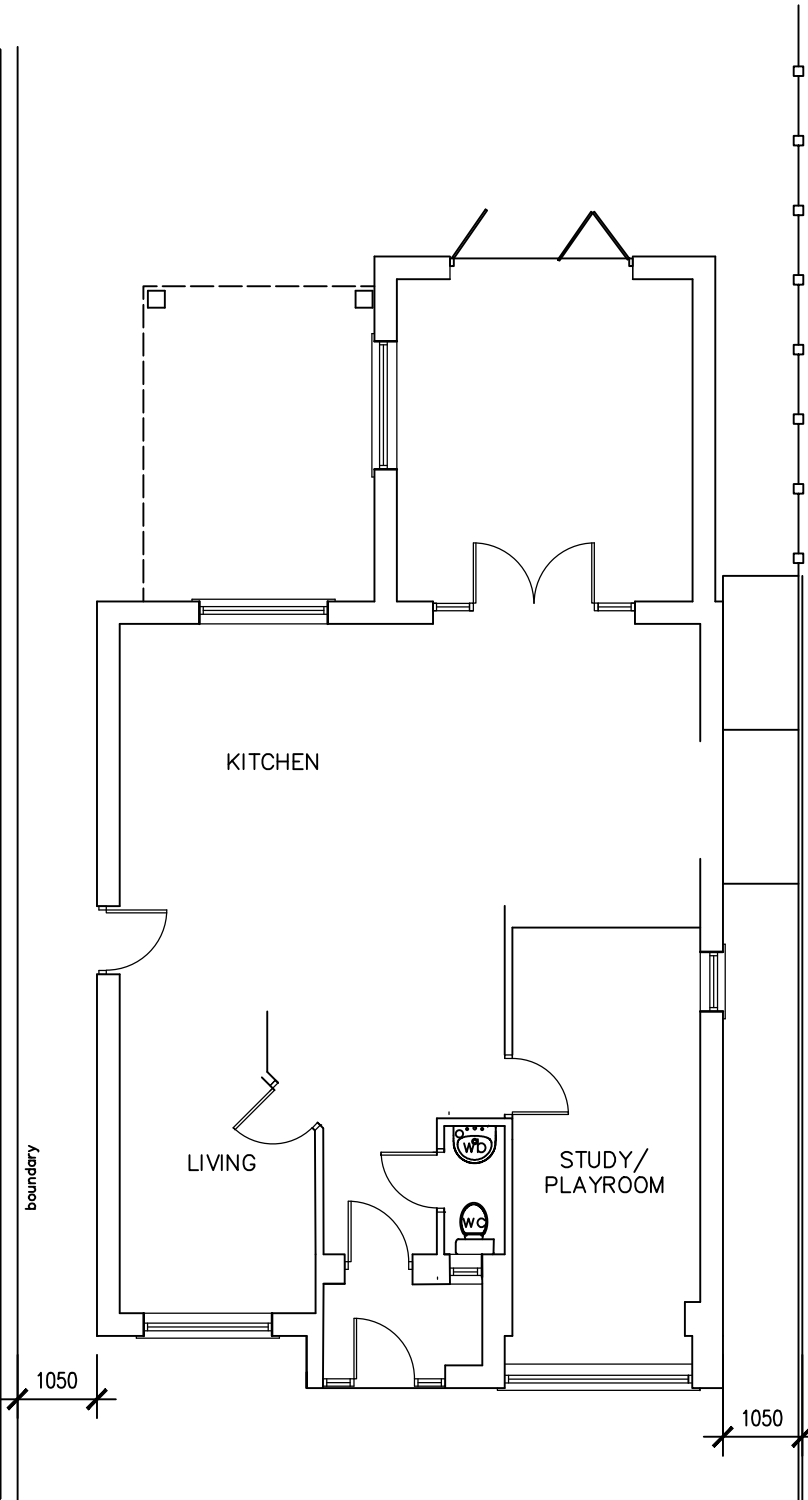

GROUND FLOOR PLAN

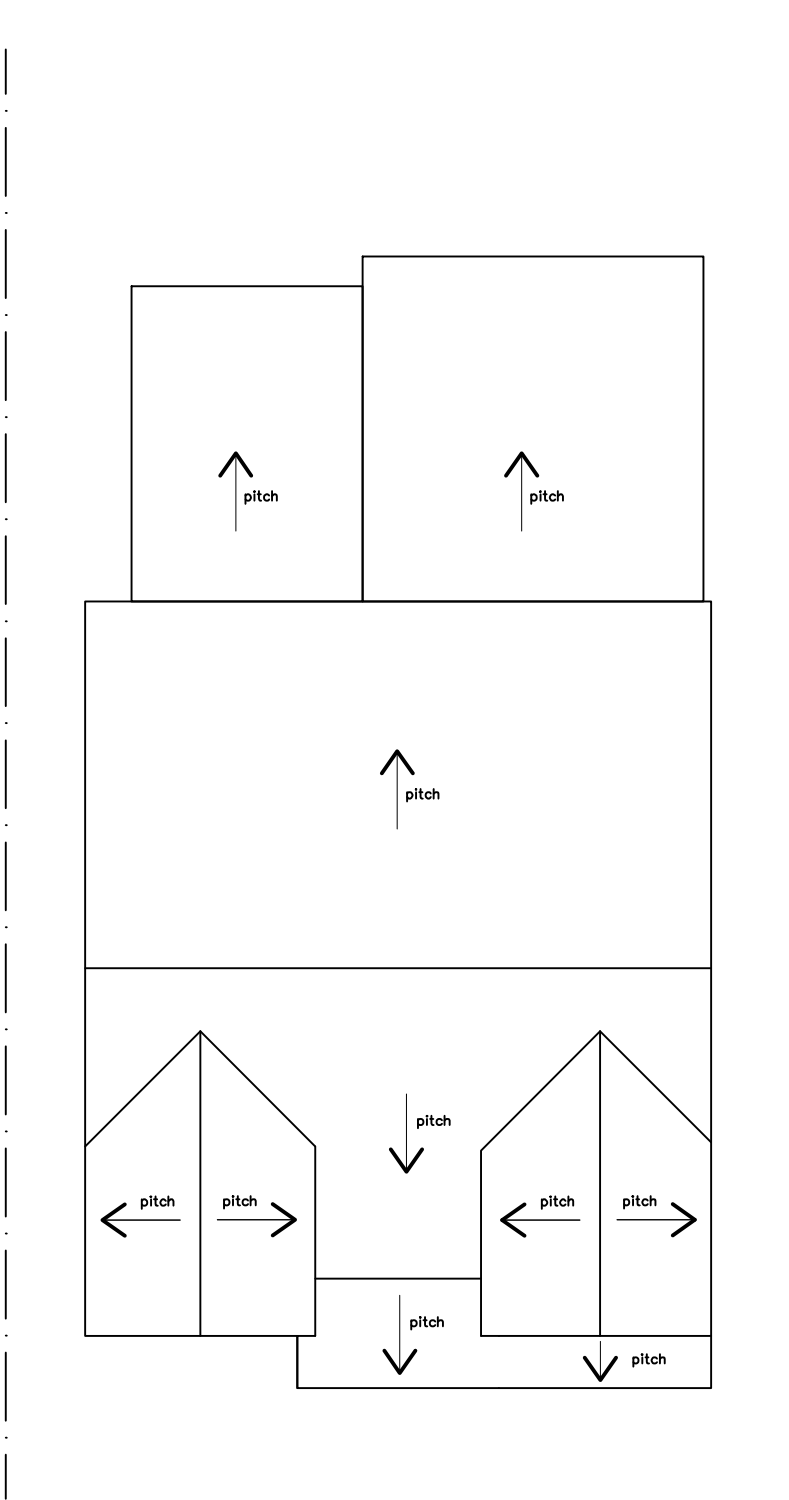

ROOF PLAN

© TOM MEDLEY
NOTES: 1. Only Status C drawings to be used for construction
2. Do not scale this drawing

Rev/Status	Description	Date	By

Status **PLANNING**
PROPOSED ALTERATIONS TO GROUND FLOOR
GARAGE / ENTRANCE
36 BROW WOOD ROAD BIRSTALL
BATLEY WF17 0RH
MR MICHAEL COOPER

Scale	1:100 @ A1	Date	OCTOBER 2023
Drawn by	KS	Checked by	

MEDLEY
CONSTRUCTION & LANDSCAPING
Mobile 07896 420934
E-mail medleyconstructionandlandscaping@gmail.com

Drawing No.	MC/23/01	Rev.	
-------------	----------	------	--