



SITE PLAN

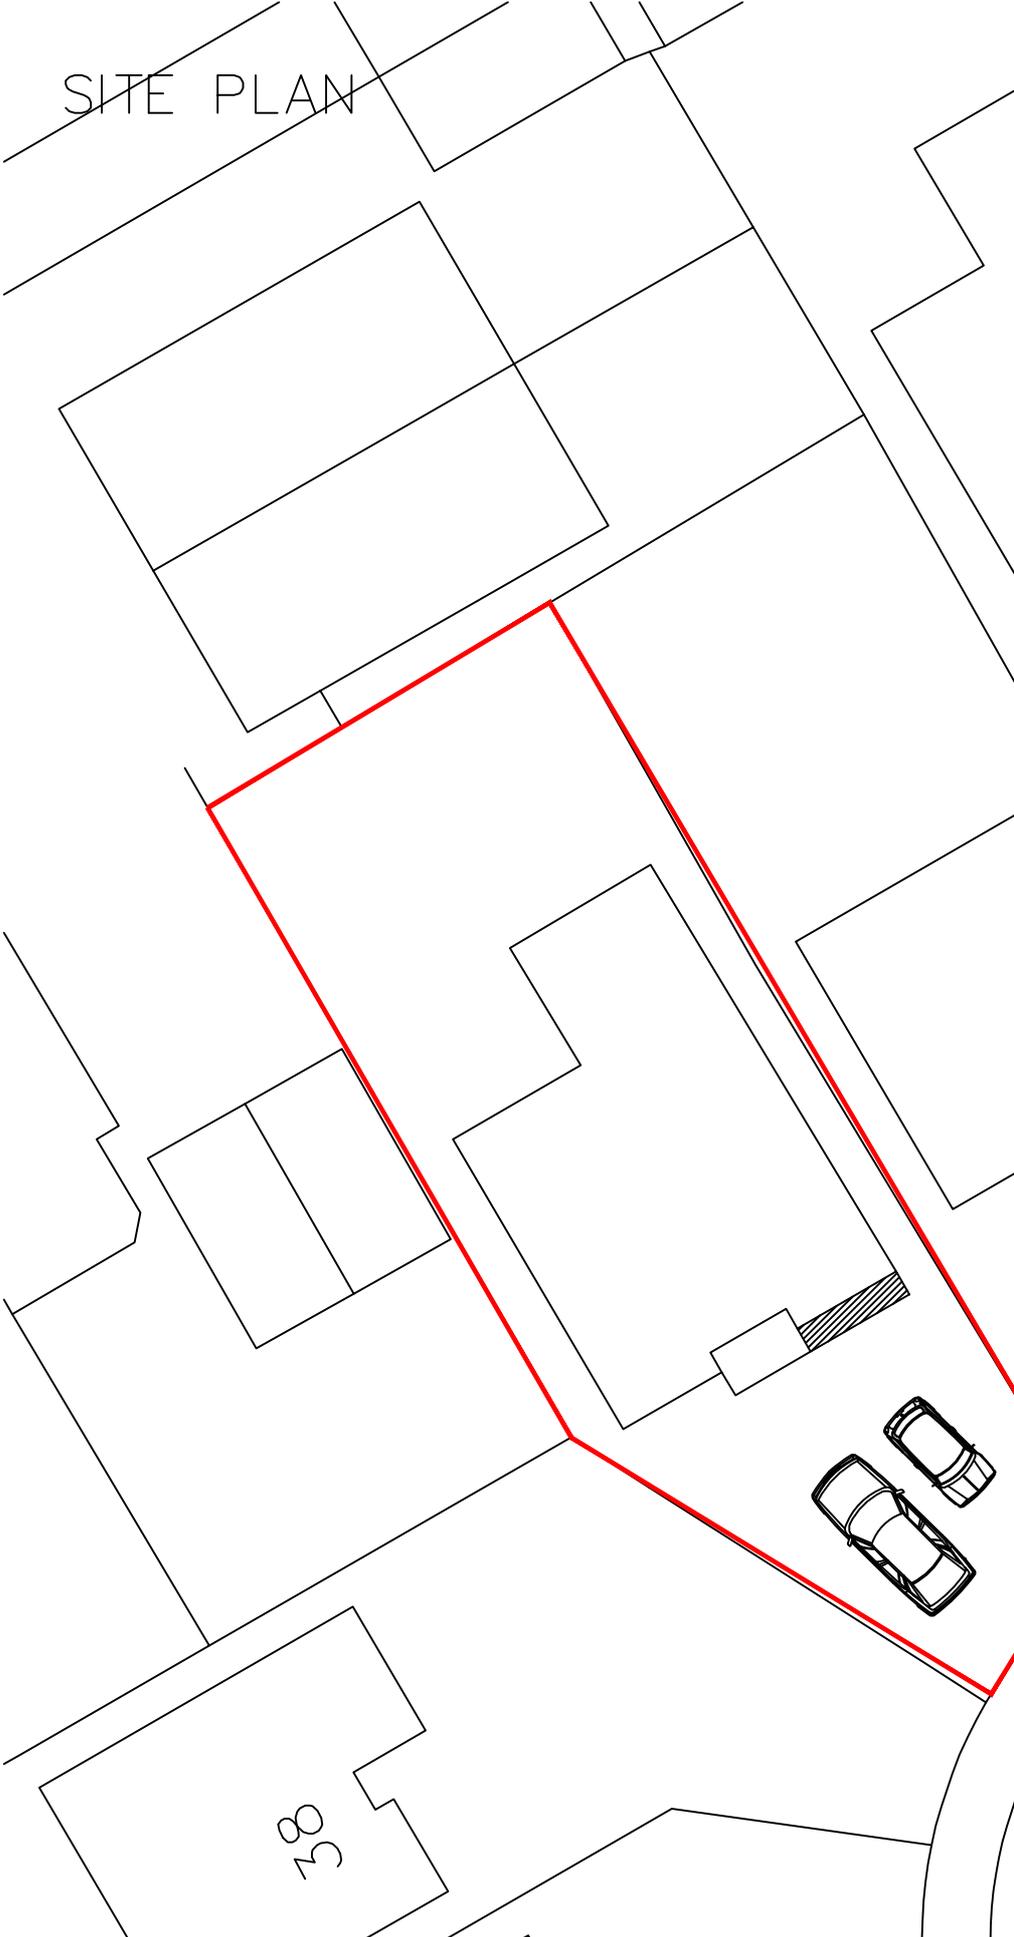

© TOM MEDLEY

- NOTES: 1. Only Status C drawings to be used for construction
2. Do not scale this drawing

 

Rev/Status	Description	Date	By

Rev/Status Description Date By

Status **PLANNING**

PROPOSED ALTERATIONS TO GROUND FLOOR

GARAGE / ENTRANCE

36 BROW WOOD ROAD BIRSTALL

BATLEY WF17 0RH

MR MICHAEL COOPER

Scale **1:200 @ A4** Date **OCTOBER 2023**

Drawn by **KS** Checked by

MEDLEY
CONSTRUCTION & LANDSCAPING
Mobile 07896 420934
E-mail medleyconstructionandlandscaping@gmail.com

Drawing No. **MC/23/02** Rev.

BROW WOOD ROAD

38