




IF IN ANY DOUBT PLEASE ASK THE ARCHITECT FOR CLARIFICATION.
 DO NOT SCALE FROM DRAWING. ALL DIMENSIONS TO BE CHECKED ON SITE.
 THE COPYRIGHT FOR THESE DRAWINGS REMAINS THE PROPERTY OF THE ARCHITECT. THEY MUST NOT BE REPRODUCED IN ANY WAY WITHOUT THE ARCHITECT'S PRIOR WRITTEN CONSENT.

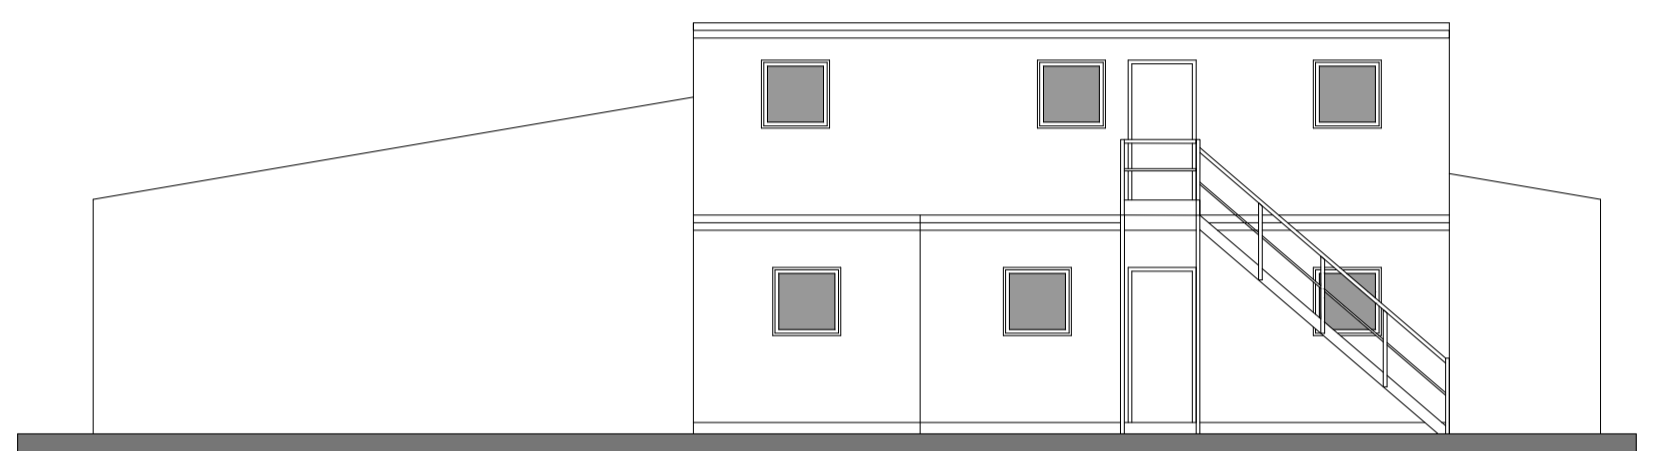


WEST ELEVATION

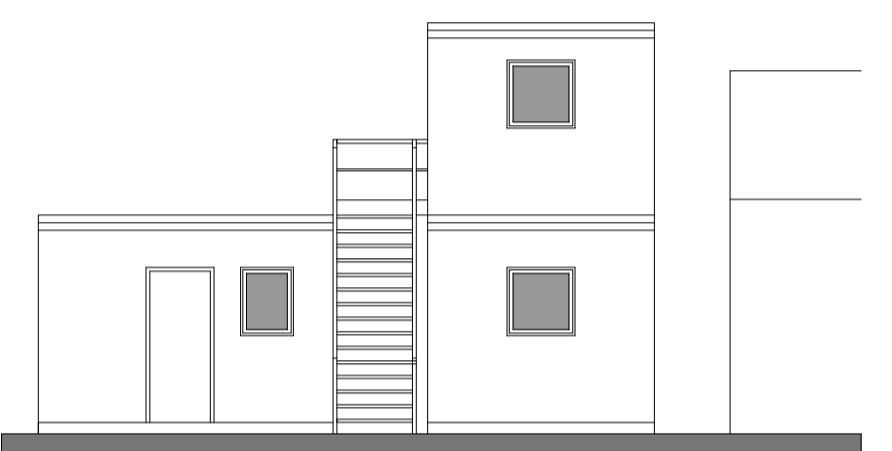

SOUTH ELEVATION

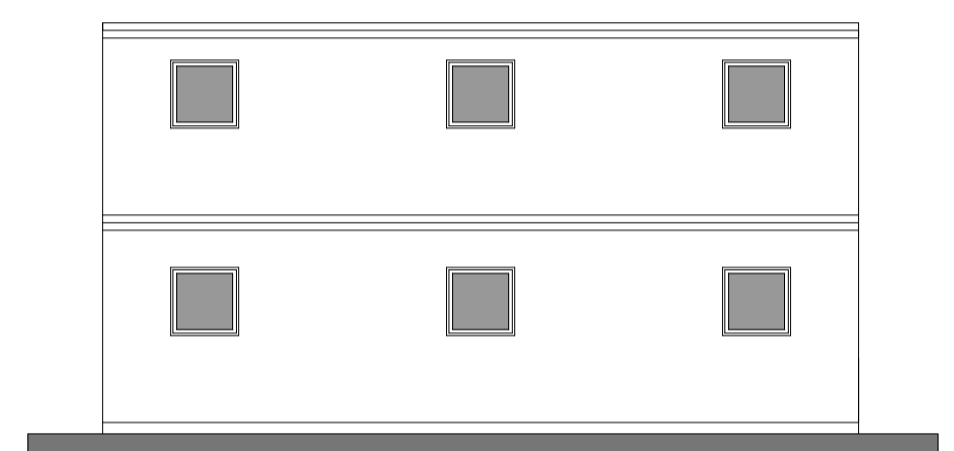

EAST ELEVATION

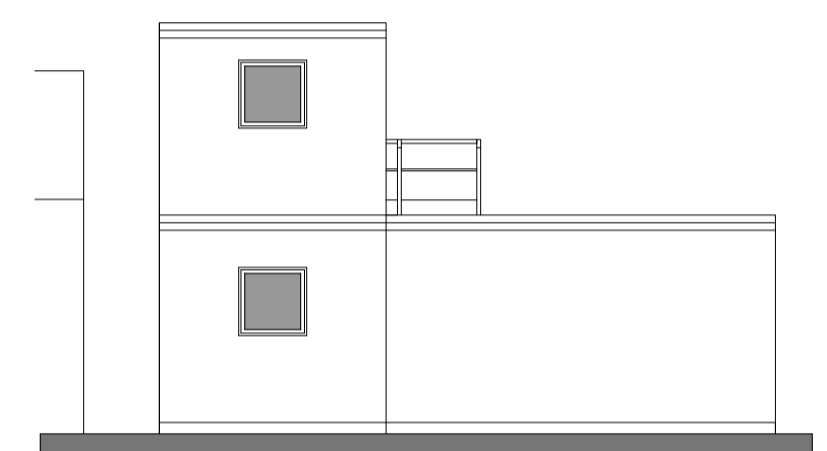


NORTH ELEVATION


EXISTING BARN




EXISTING BARN

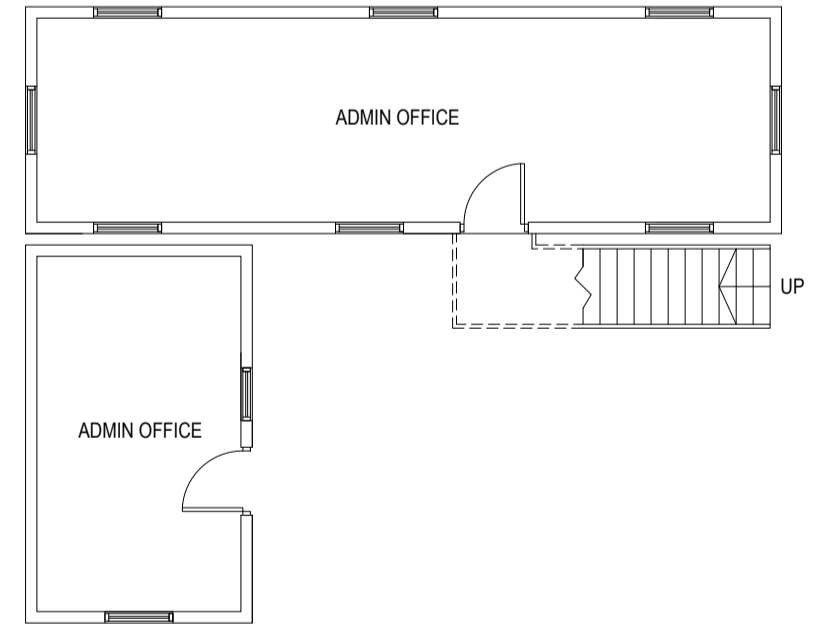

GROUND FLOOR PLAN

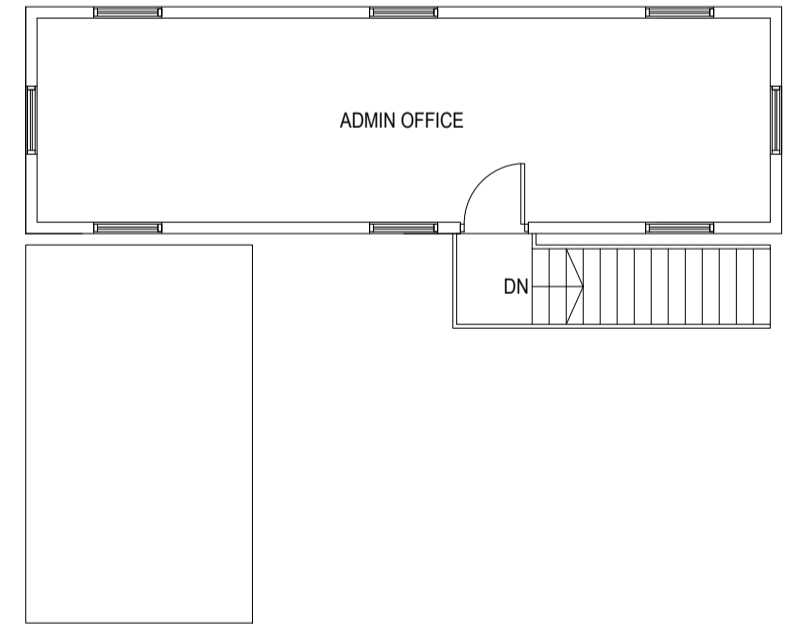

FIRST FLOOR PLAN

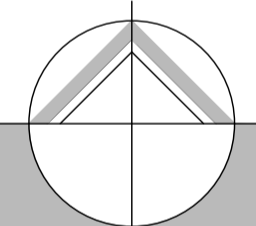

northern design partnership

Chartered Architects
 The Chapel, Millmoor Road,
 Meltham, Holmfirth, HD9 5JU

www.northerndesignpartnership.co.uk
 Instagram: @northerndesignp
 Telephone: (01484) 854848

client DONALDSON'S FARM AND EQUINE

project PROPOSED CHANGE OF USE
 HONLEY LIVERY STABLES
 WOODNOOK
 MELTHAM HD9 4DU

drawing PROPOSED PORTACABINS

revision	notes	date	drawn

scale : 1:100 AT A1 11.23 PB

project no.	drawing no.	revision
2248	02	