




IF IN ANY DOUBT PLEASE ASK THE ARCHITECT FOR CLARIFICATION.  
DO NOT SCALE FROM DRAWING. ALL DIMENSIONS TO BE CHECKED ON SITE.  
THE COPYRIGHT FOR THESE DRAWINGS REMAINS THE PROPERTY OF THE ARCHITECT. THEY MUST NOT BE REPRODUCED IN ANY WAY WITHOUT THE ARCHITECT'S PRIOR WRITTEN CONSENT.

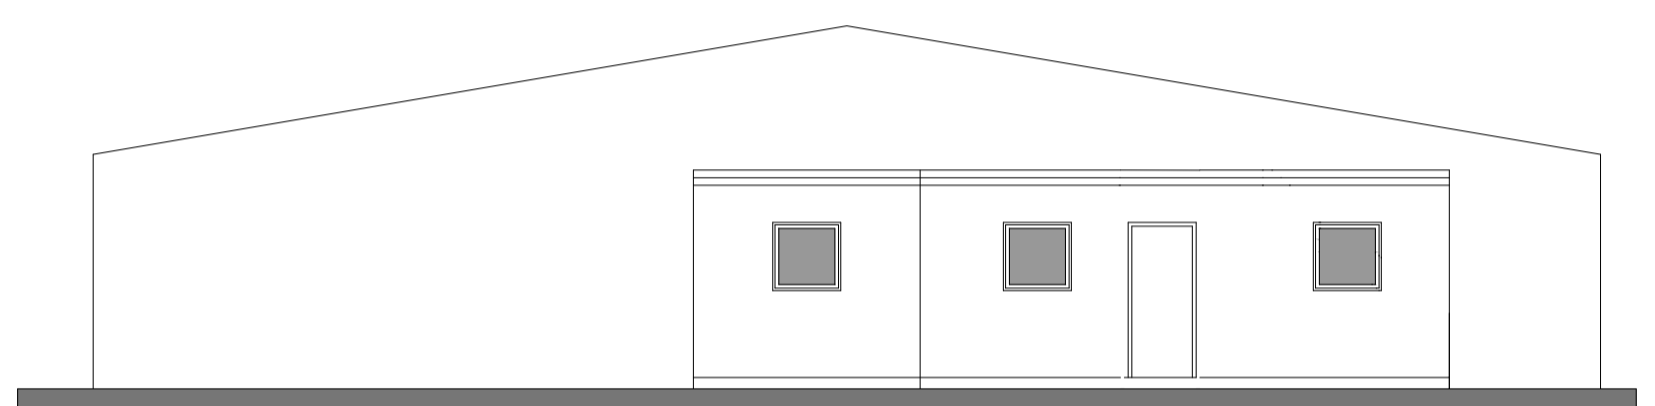


WEST ELEVATION

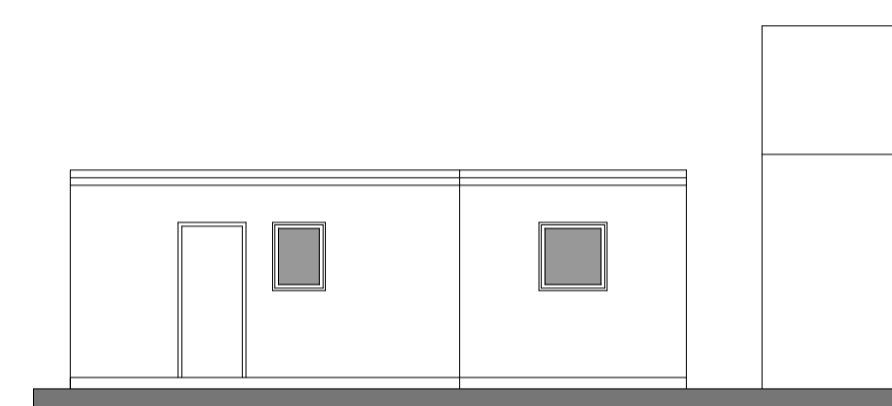

SOUTH ELEVATION

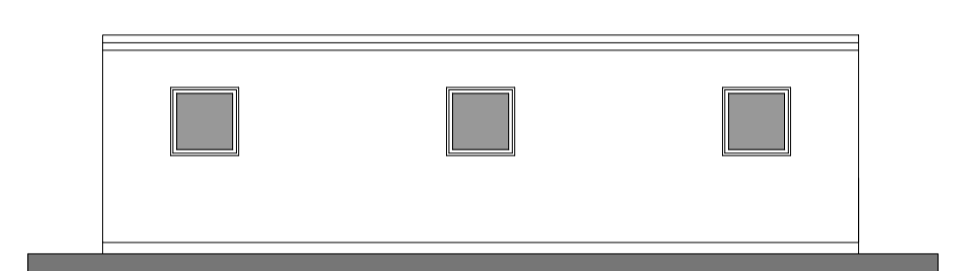


EAST ELEVATION

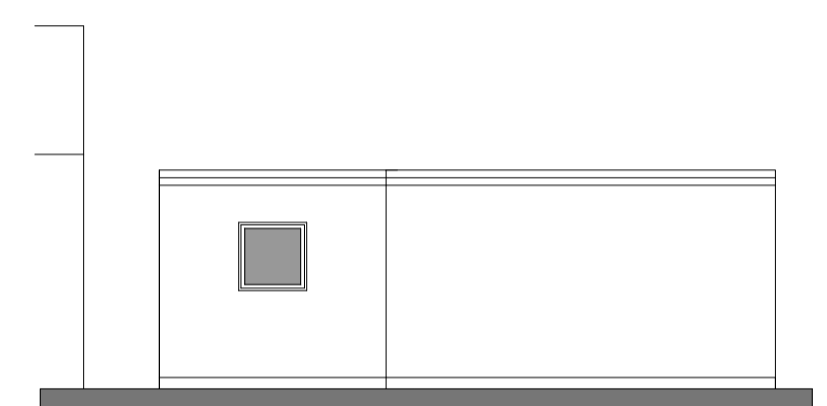


NORTH ELEVATION

NOTE:  
UNITS TO BE FACED WITH METAL PANELS  
WITH RAL COLOUR 6027 GREEN TO  
COMPLIMENT EXISTING AGRICULTURAL  
BUILDINGS

EXISTING BARN

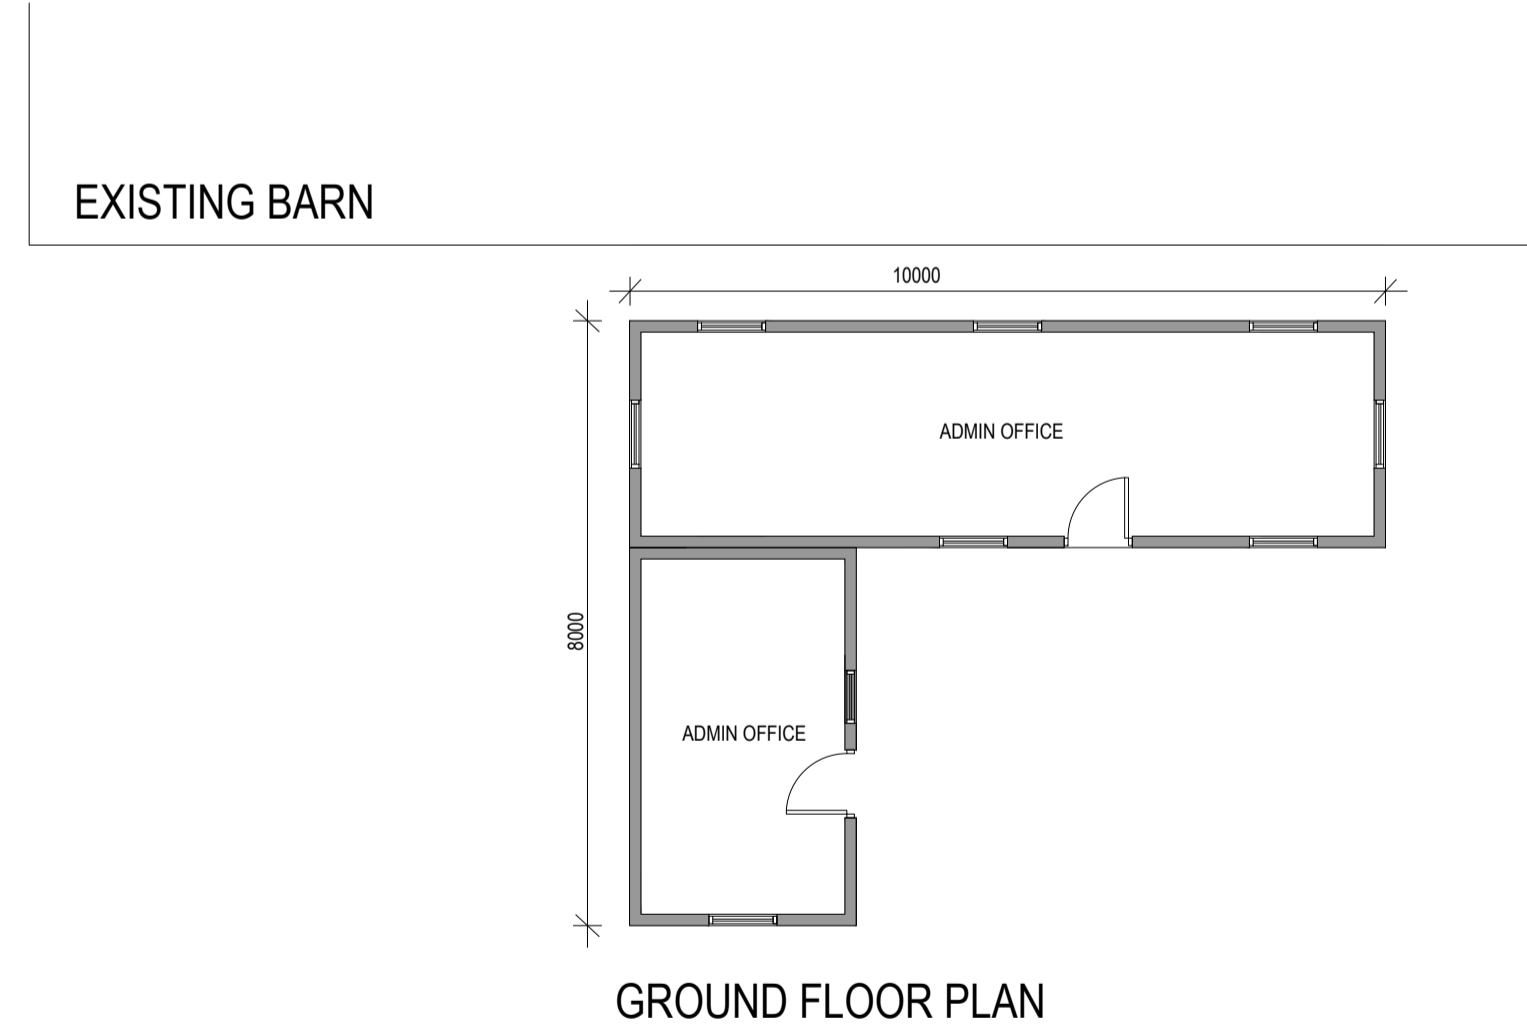

GROUND FLOOR PLAN

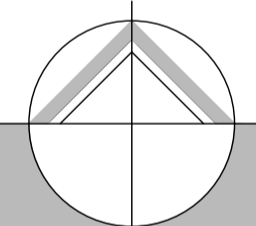

northern design  
partnership

Chartered Architects  
The Chapel, Millmoor Road,  
Meltham, Holmfirth, HD9 5JU

www.northerndesignpartnership.co.uk  
instagram: @northerndesignp  
Telephone: (01484) 854848

client	DONALDSON'S FARM AND EQUINE		
project	PROPOSED CHANGE OF USE HONLEY LIVERY STABLES WOODNOOK MELTHAM HD9 4DU		
drawing	PROPOSED PORTACABINS		
revision	notes	date	drawn
A	UNITS REDUCED TO 2 AND COLOUR ADDED	04.24	PB
scale :	1:100 AT A1	11.23	PB
project no.	drawing no.	revision	
2248	02	A	