


BUILDING ELEVATIONS AS PROPOSED


PROPOSED AGRICULTURAL BUILDING
WOOLROW FARM, ROYDHOUSE, SHELLEY, HD8 8LR
DWG No. 654-A04 rev--
SCALE 1:250@A3 NOVEMBER 2023

REV DATE ITEM


AUTH

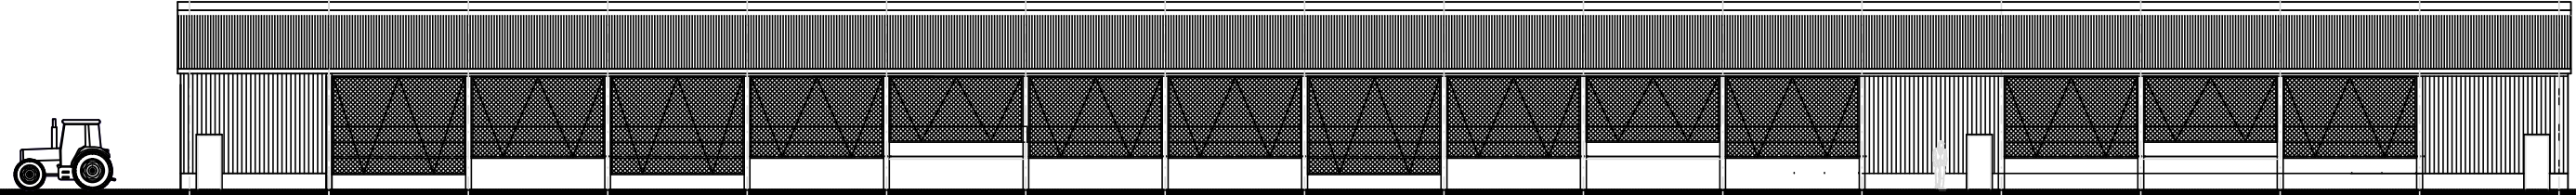


SOUTH-EAST ELEVATION

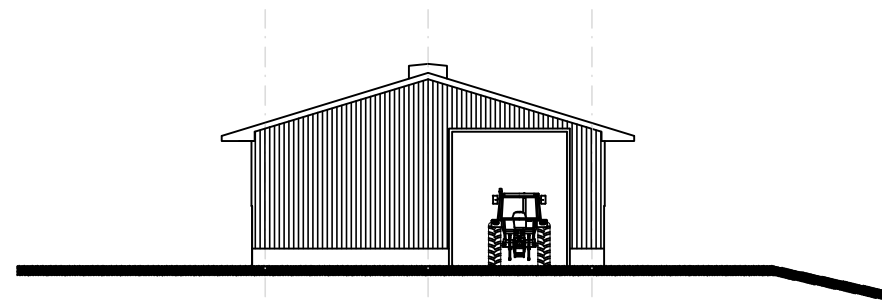

SOUTH-WEST ELEVATION

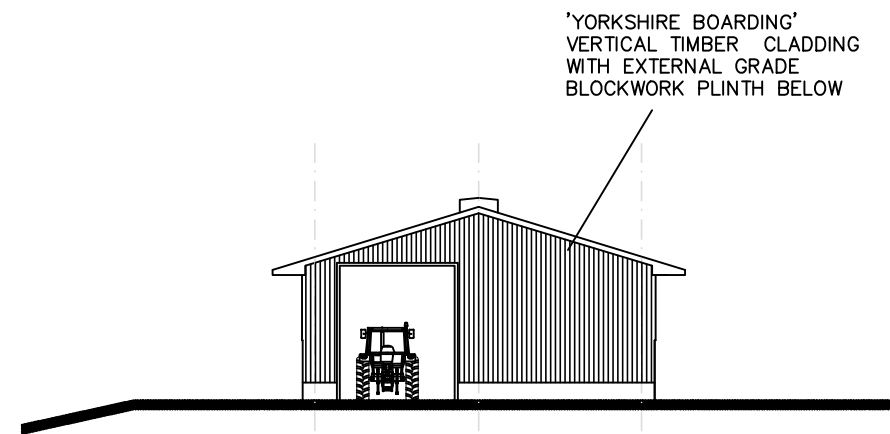

NORTH-EAST ELEVATION

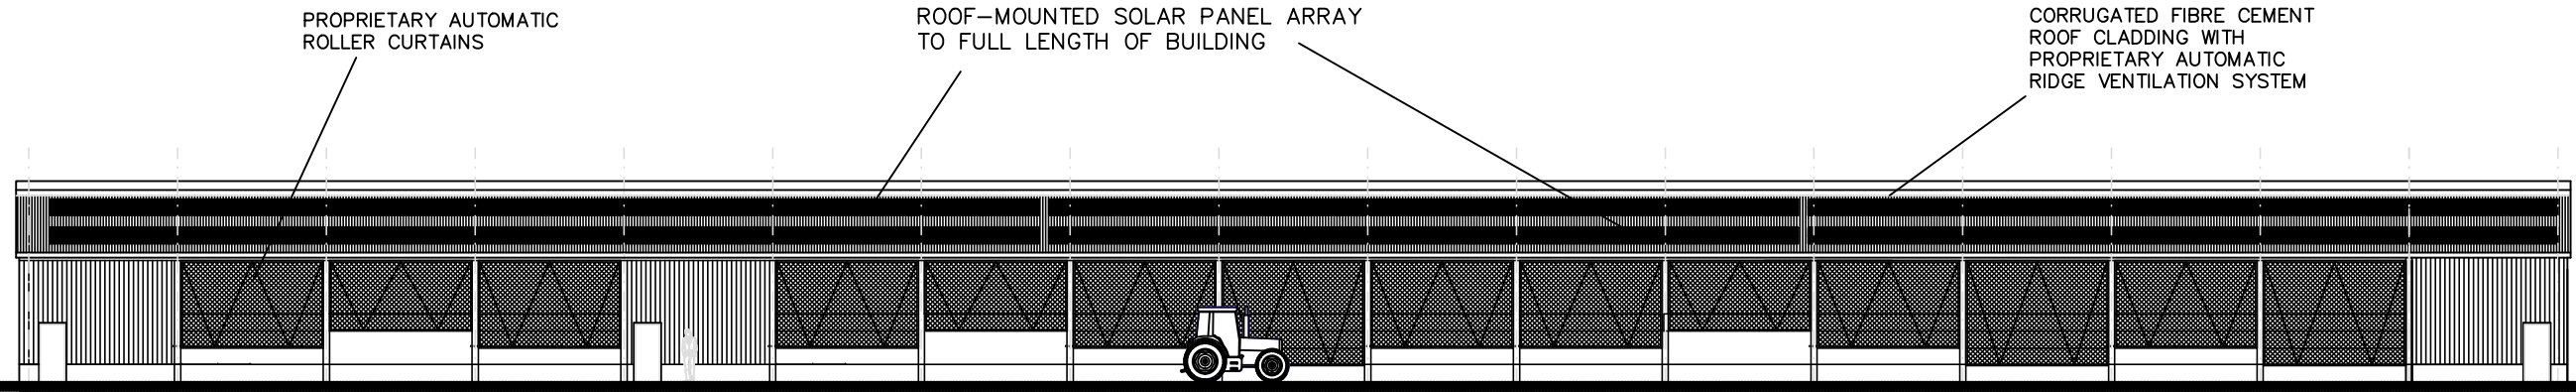

NORTH-WEST ELEVATION