


All elevations to be olive green profiled steel sheeting above 1.2m high concrete panels/140mm blockwork.

Ground Floor Plan

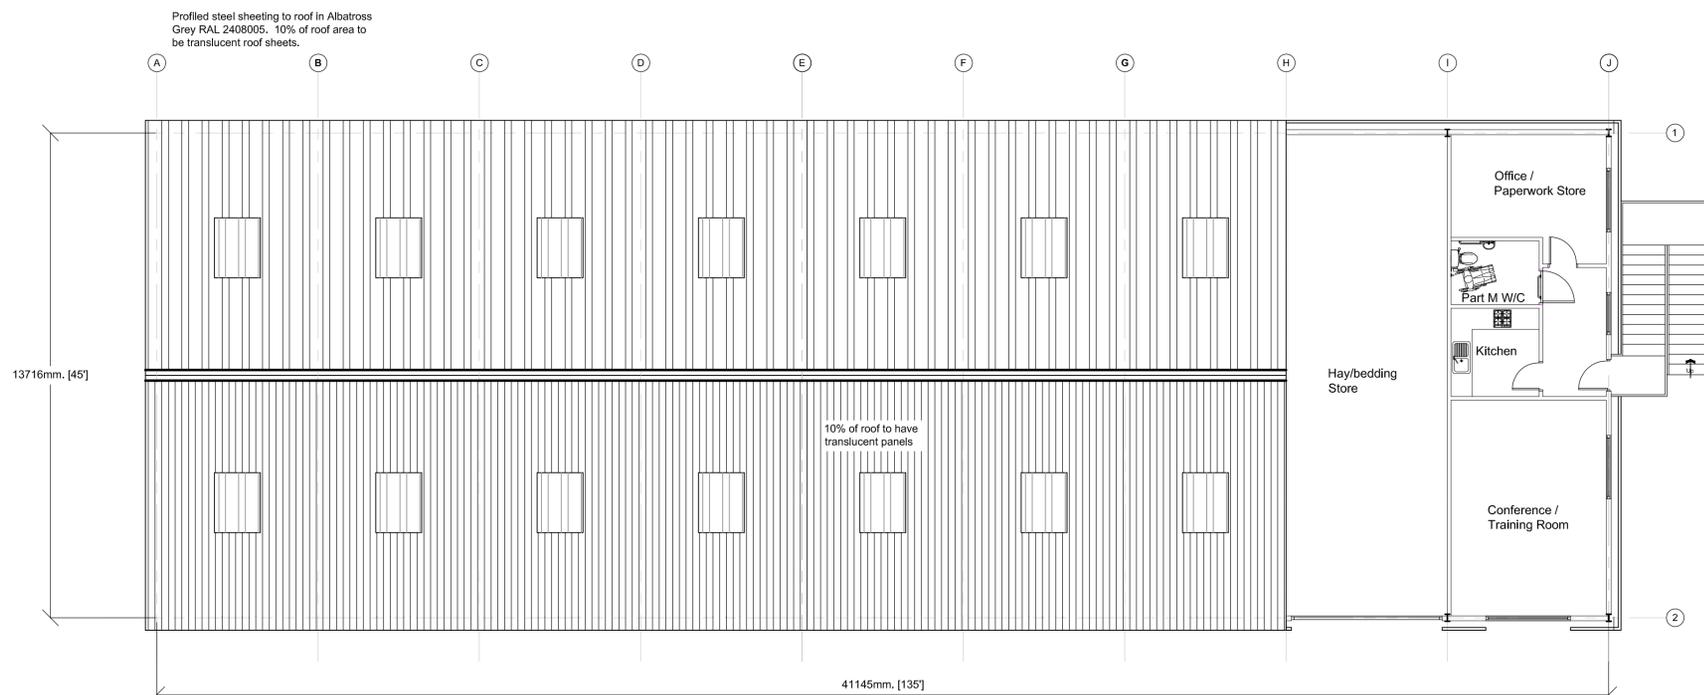

First Floor/Roof Plan

**PAUL MATTHEWS ARCHITECTURAL LTD**  
 ARCHITECTURE | PLANNING | DESIGN  
 Malkin Farm  
 Brow Lane  
 Holmfirth  
 HD9 2RJ  
 07946872499  
 paul@paulmatthewsarchitectural.co.uk  
 www.paulmatthewsarchitectural.co.uk

Company Registration Number: 09898149 - Company Registered in England and Wales



Project  
 Demolition of Existing Livestock Auction Building and Erection of Replacement Building at Holmfirth Attested Auction Market Ltd, Riverside, Woodhead Road, Holmfirth, HD9 2PR  
 Client  
 Holmfirth Attested Auction Market Ltd

Drawing Title/Issue  
 Plans as Proposed

scale 1:100  
 date 05/2023  
 sheet size A1  
 dwg. no. 23/884/05b

Do not scale from drawing, use figured dimensions only.

All dimensions must be checked and verified on site prior to commencement of works and architect to be notified of any discrepancies.

The copyright for these drawings remains the property of Paul MatthewsArchitectural Ltd. They must not be reproduced in any way without prior written consent from the originator (Paul MatthewsArchitecturalLtd).

