


North (rear) Elevation

All elevations to be olive green profiled steel sheeting above 1.2m high concrete panels/140mm blockwork.

- 1FTH - Denotes permanent bat roosting features will be provided on both the west and south elevations above 4m and remain in perpetuity. Schwegler 1FTH summer roosts.
- 11WI - Denotes Schwegler bat roost 1WI mounted on the North elevation. A winter roosting box with greater insulation than summer models. To be placed high up, above 3m, and remain in perpetuity.

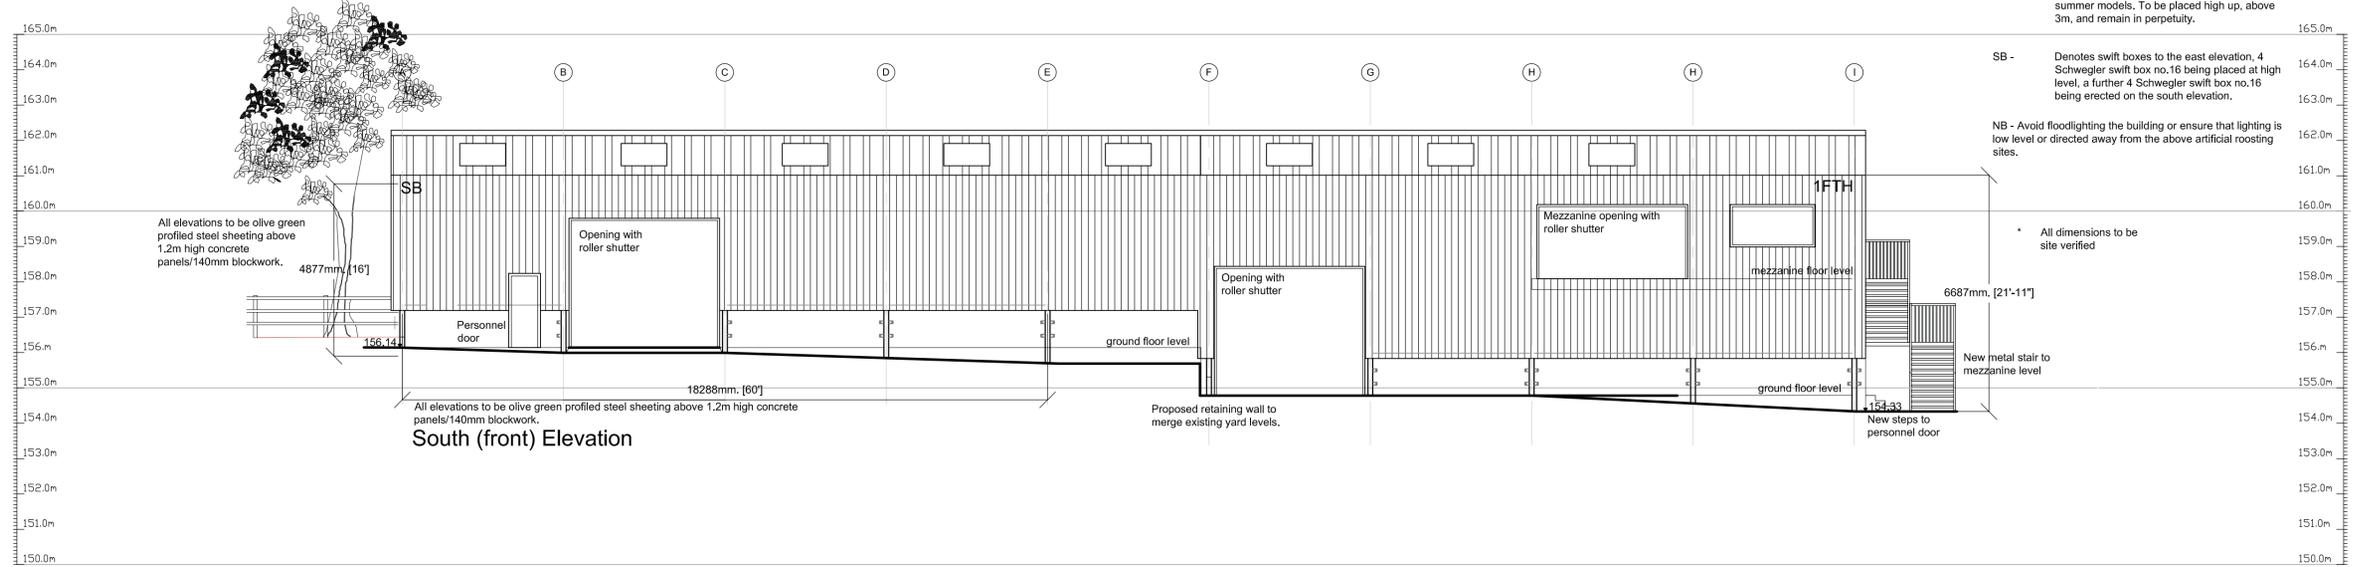

South (front) Elevation

All elevations to be olive green profiled steel sheeting above 1.2m high concrete panels/140mm blockwork.

- SB - Denotes swift boxes to the east elevation, 4 Schwegler swift box no.16 being placed at high level, a further 4 Schwegler swift box no.16 being erected on the south elevation.
- NB - Avoid floodlighting the building or ensure that lighting is low level or directed away from the above artificial roosting sites.

* All dimensions to be site verified



West (side) Elevation

East (side) Elevation

All elevations to be olive green profiled steel sheeting above 1.2m high concrete panels/140mm blockwork.

All elevations to be olive green profiled steel sheeting above 1.2m high concrete panels/140mm blockwork.

All elevations to be olive green profiled steel sheeting above 1.2m high concrete panels/140mm blockwork.

New metal stair to mezzanine level (refer to B Regs access statement re non Part M staircase)

PAUL MATTHEWS ARCHITECTURAL LTD
 ARCHITECTURE | PLANNING | DESIGN
 Malin Farm
 Brow Lane
 Holmfirth
 HD9 2RJ
 07946872499
 paul@paulmatthewsarchitectural.co.uk
 www.paulmatthewsarchitectural.co.uk

Company Registration Number: 09898149 - Company Registered in England and Wales

Holmfirth
 Attested Auction Market Limited

Project
 Demolition of Existing Livestock Auction Building and Erection of Replacement Building at Holmfirth Attested Auction Market Ltd, Riverside, Woodhead Road, Holmfirth, HD9 2PR
 Client
 Holmfirth Attested Auction Market Ltd
 Drawing Title/Issue
 Elevations as Proposed

Do not scale from drawing, use figured dimensions only.

All dimensions must be checked and verified on site prior to commencement of works and architect to be notified of any discrepancies.

The copyright for these drawings remains the property of Paul MatthewsArchitectural Ltd. They must not be reproduced in any way without prior written consent from the originator (Paul MatthewsArchitecturalLtd).

scale 1:100 date 05/2023 sheet size A1 dwg. no. 23/884/06c

