

ARCHITECTURE | PLANNING | DESIGN


Malkin Farm
 Brow Lane
 Holmfirth
 HD9 2RJ
 07946872499
paul@paulmatthewsarchitectural.co.uk
www.paulmatthewsarchitectural.co.uk

Company Registration Number: 09898149 – Company
 Registered in England and Wales

Do not scale from drawing, use figured
 dimensions only.

All dimensions must be checked and verified on
 site prior to commencement
 of works and architect to be notified of any
 discrepancies.

The copyright for these drawings remains the
 property of Paul MatthewsArchitectural Ltd.
 They must not be reproduced in any way without
 prior written consent from the originator (Paul
 MatthewsArchitecturalLtd).

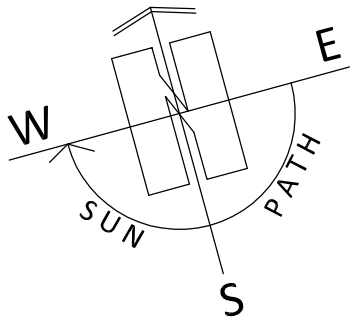


Project
 Demolition of Existing Livestock Auction Building
 and Erection of Replacement Building at Holmfirth
 Attested Auction Market Ltd, Riverside, Woodhead
 Road, Holmfirth, HD9 2PR
 Client

Holmfirth Attested Auction Market Ltd

Drawing Title/Issue

Proposed Site Plan

scale	date	sheet size	dwg. no.
1:500	05/2023	A3	23/884/07a

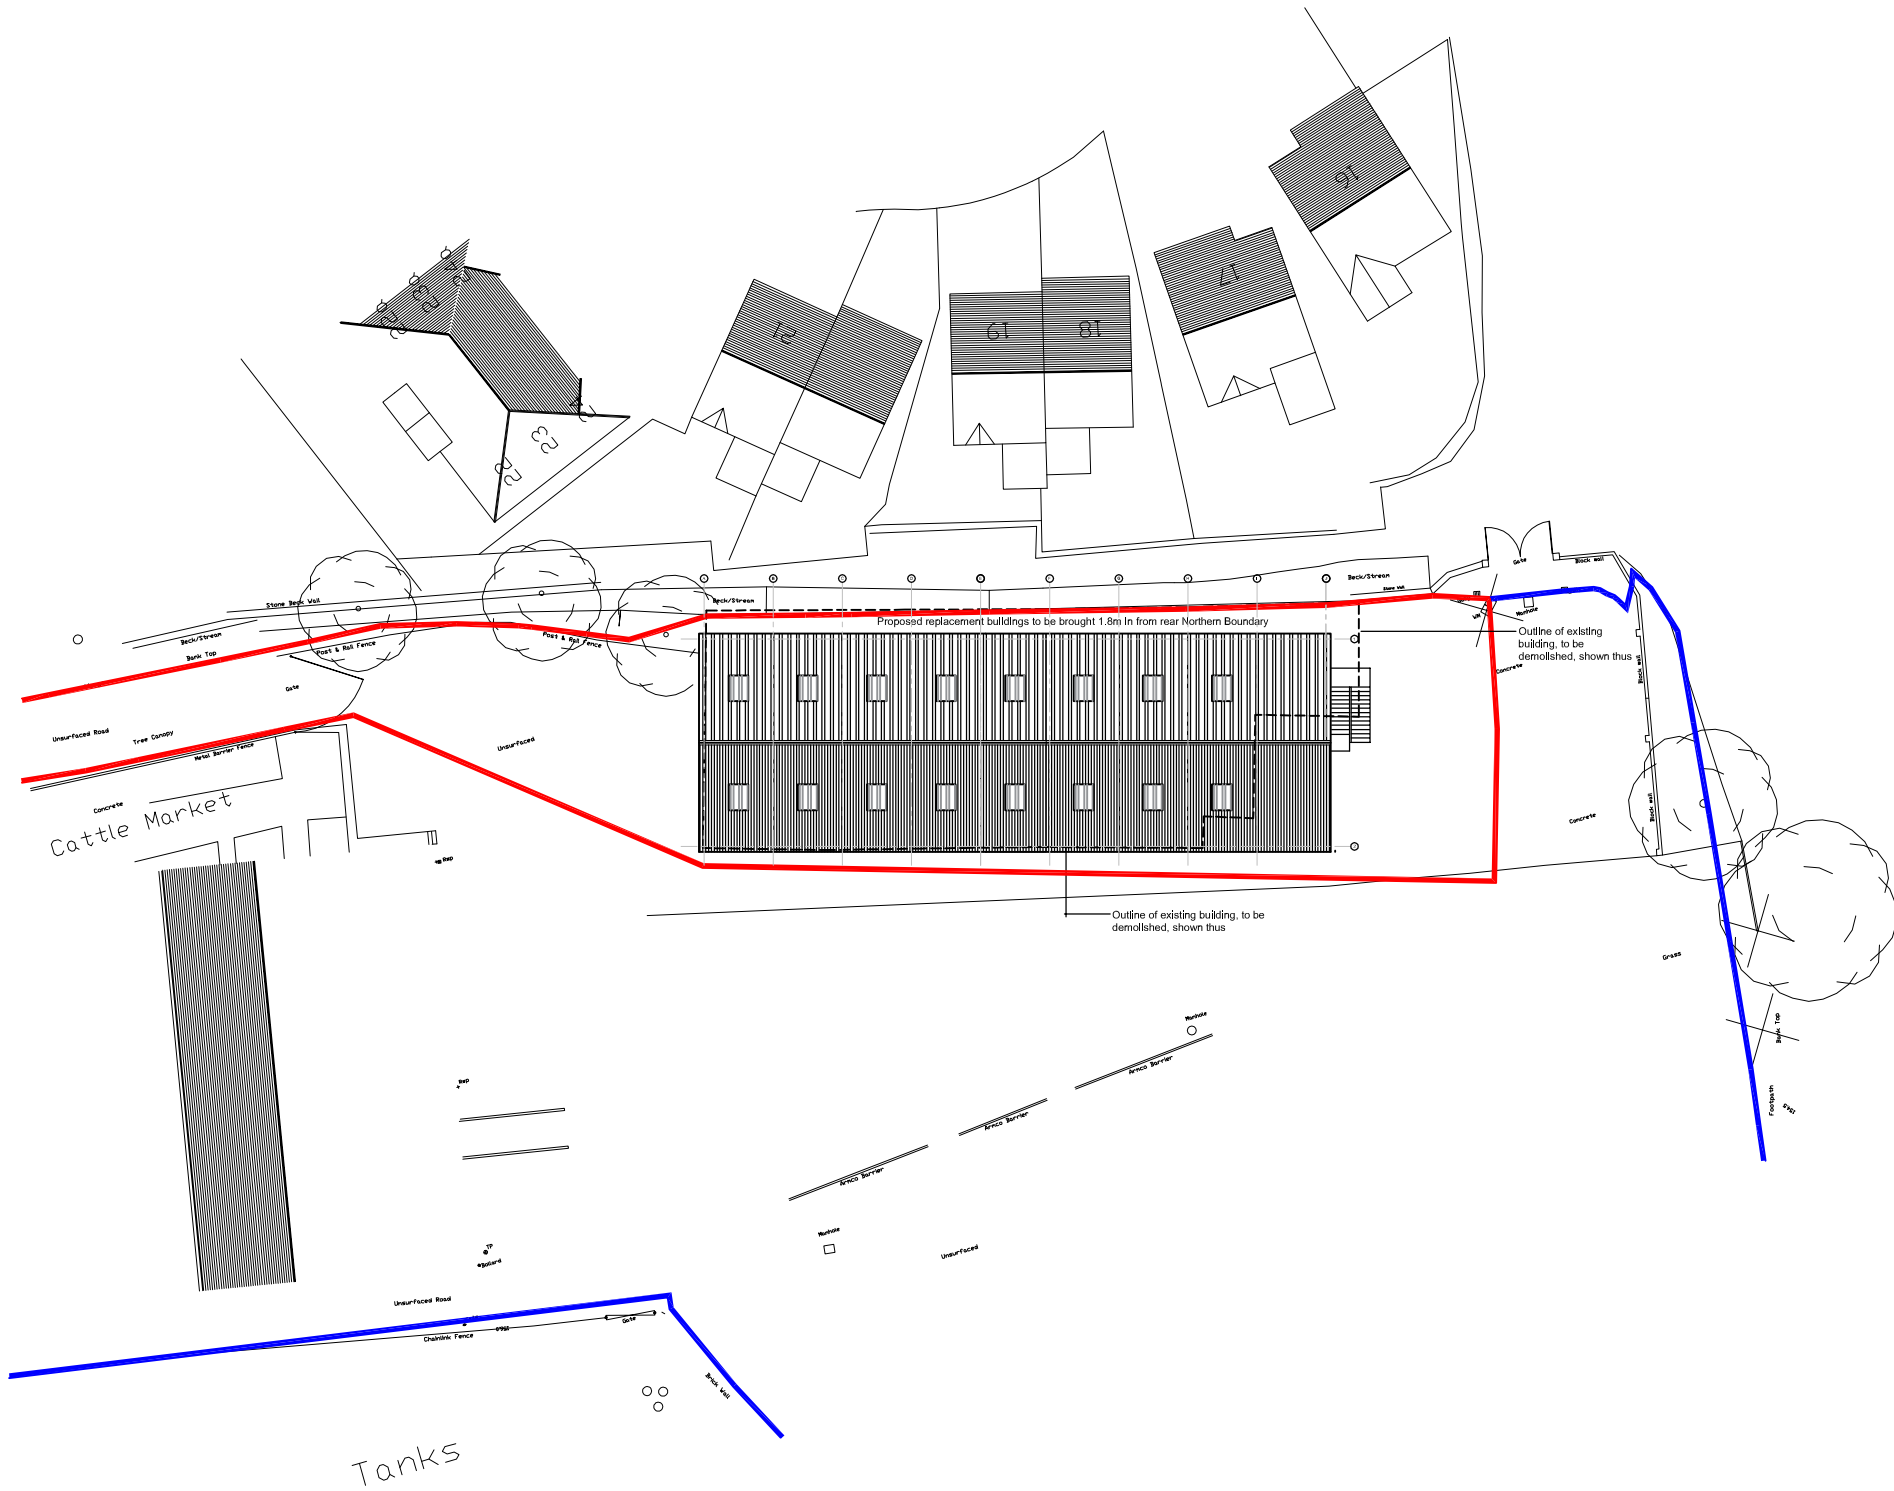

1:500

