



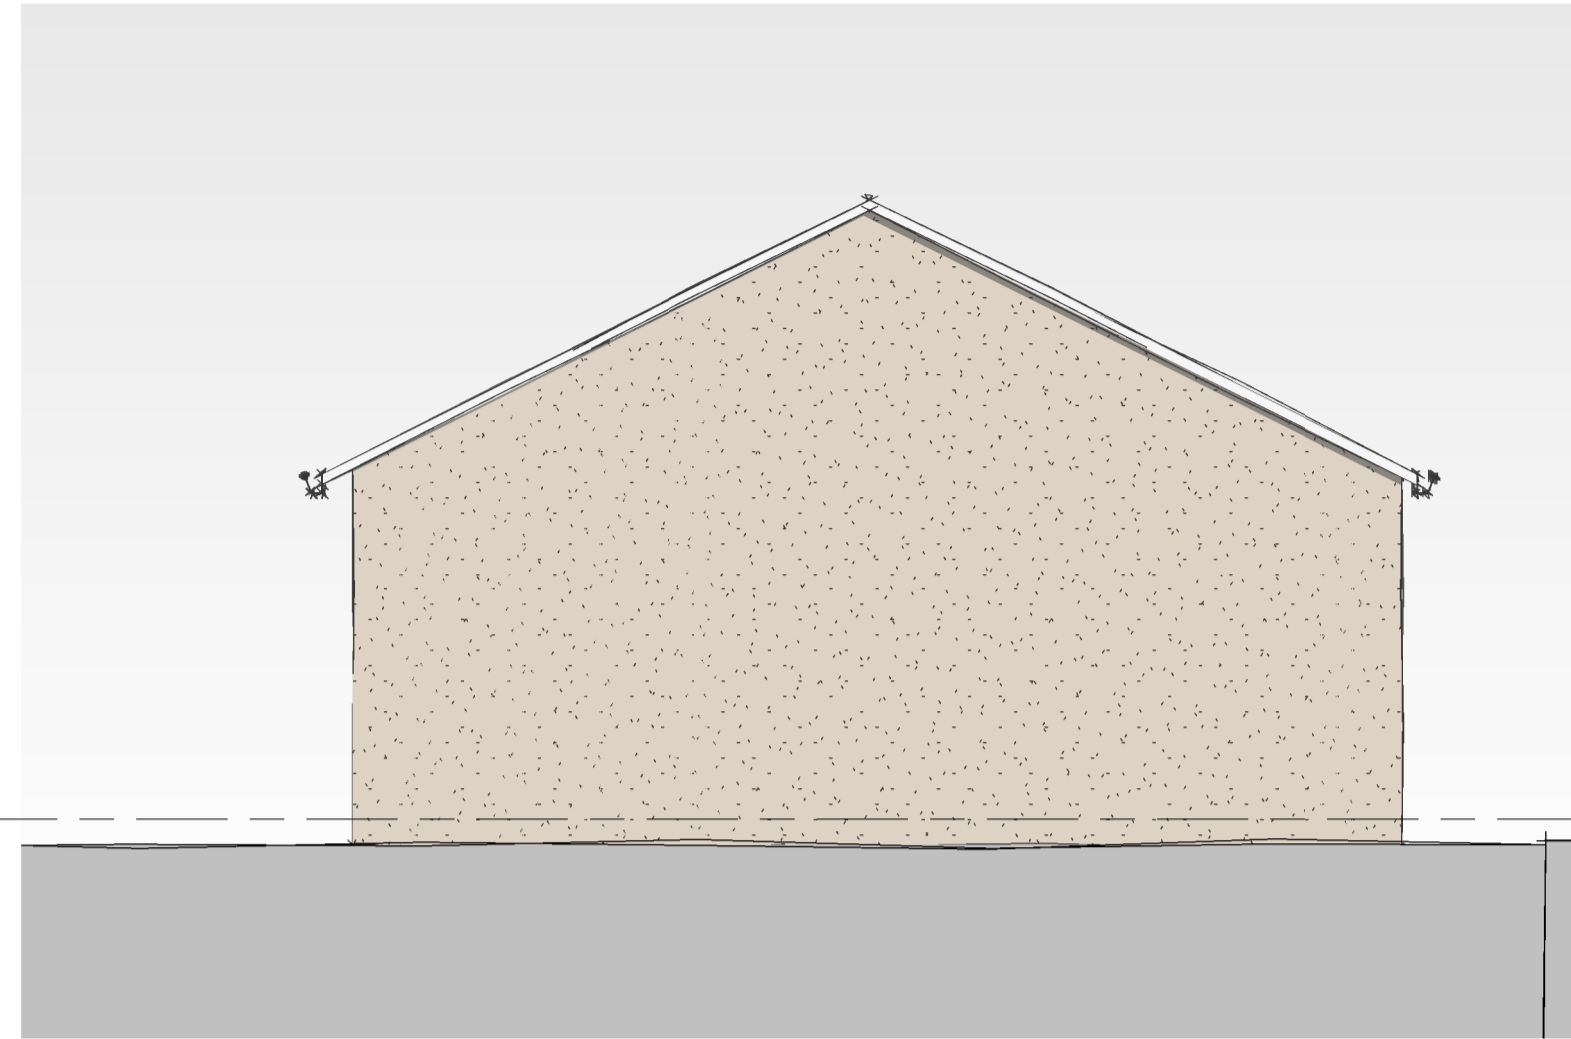


2 Front Elevation (North)
1 : 50




3 Rear Elevation (South)
1 : 50

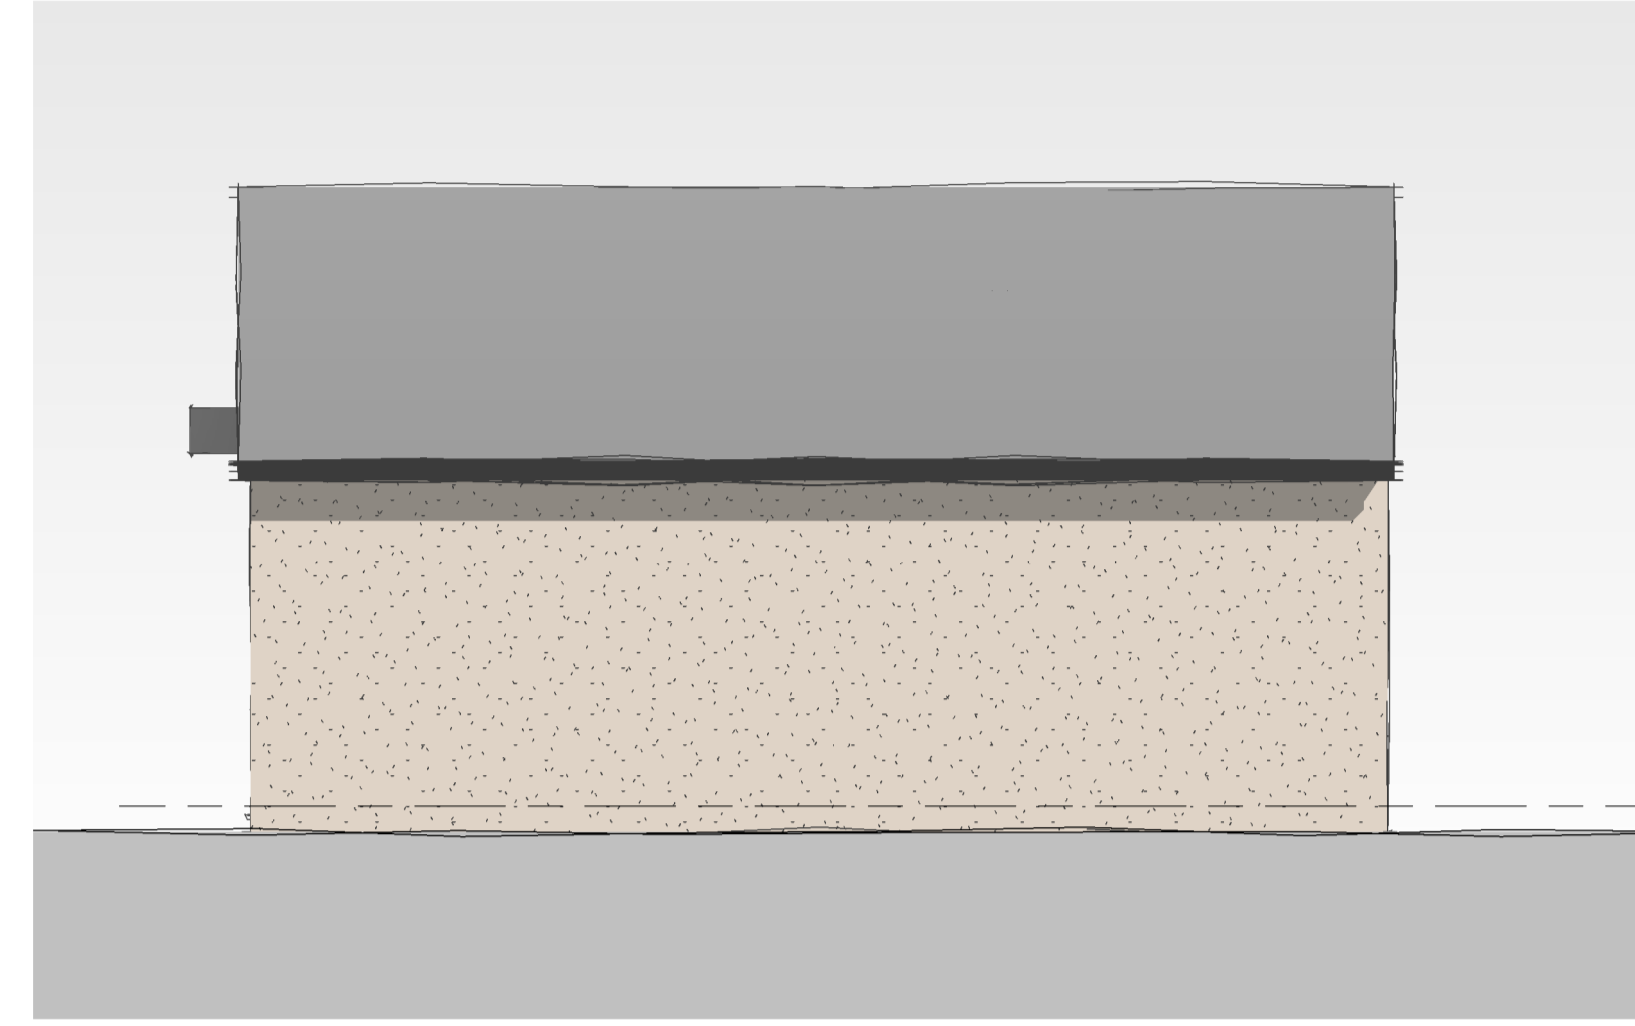

4 Side Elevation (West)
1 : 50

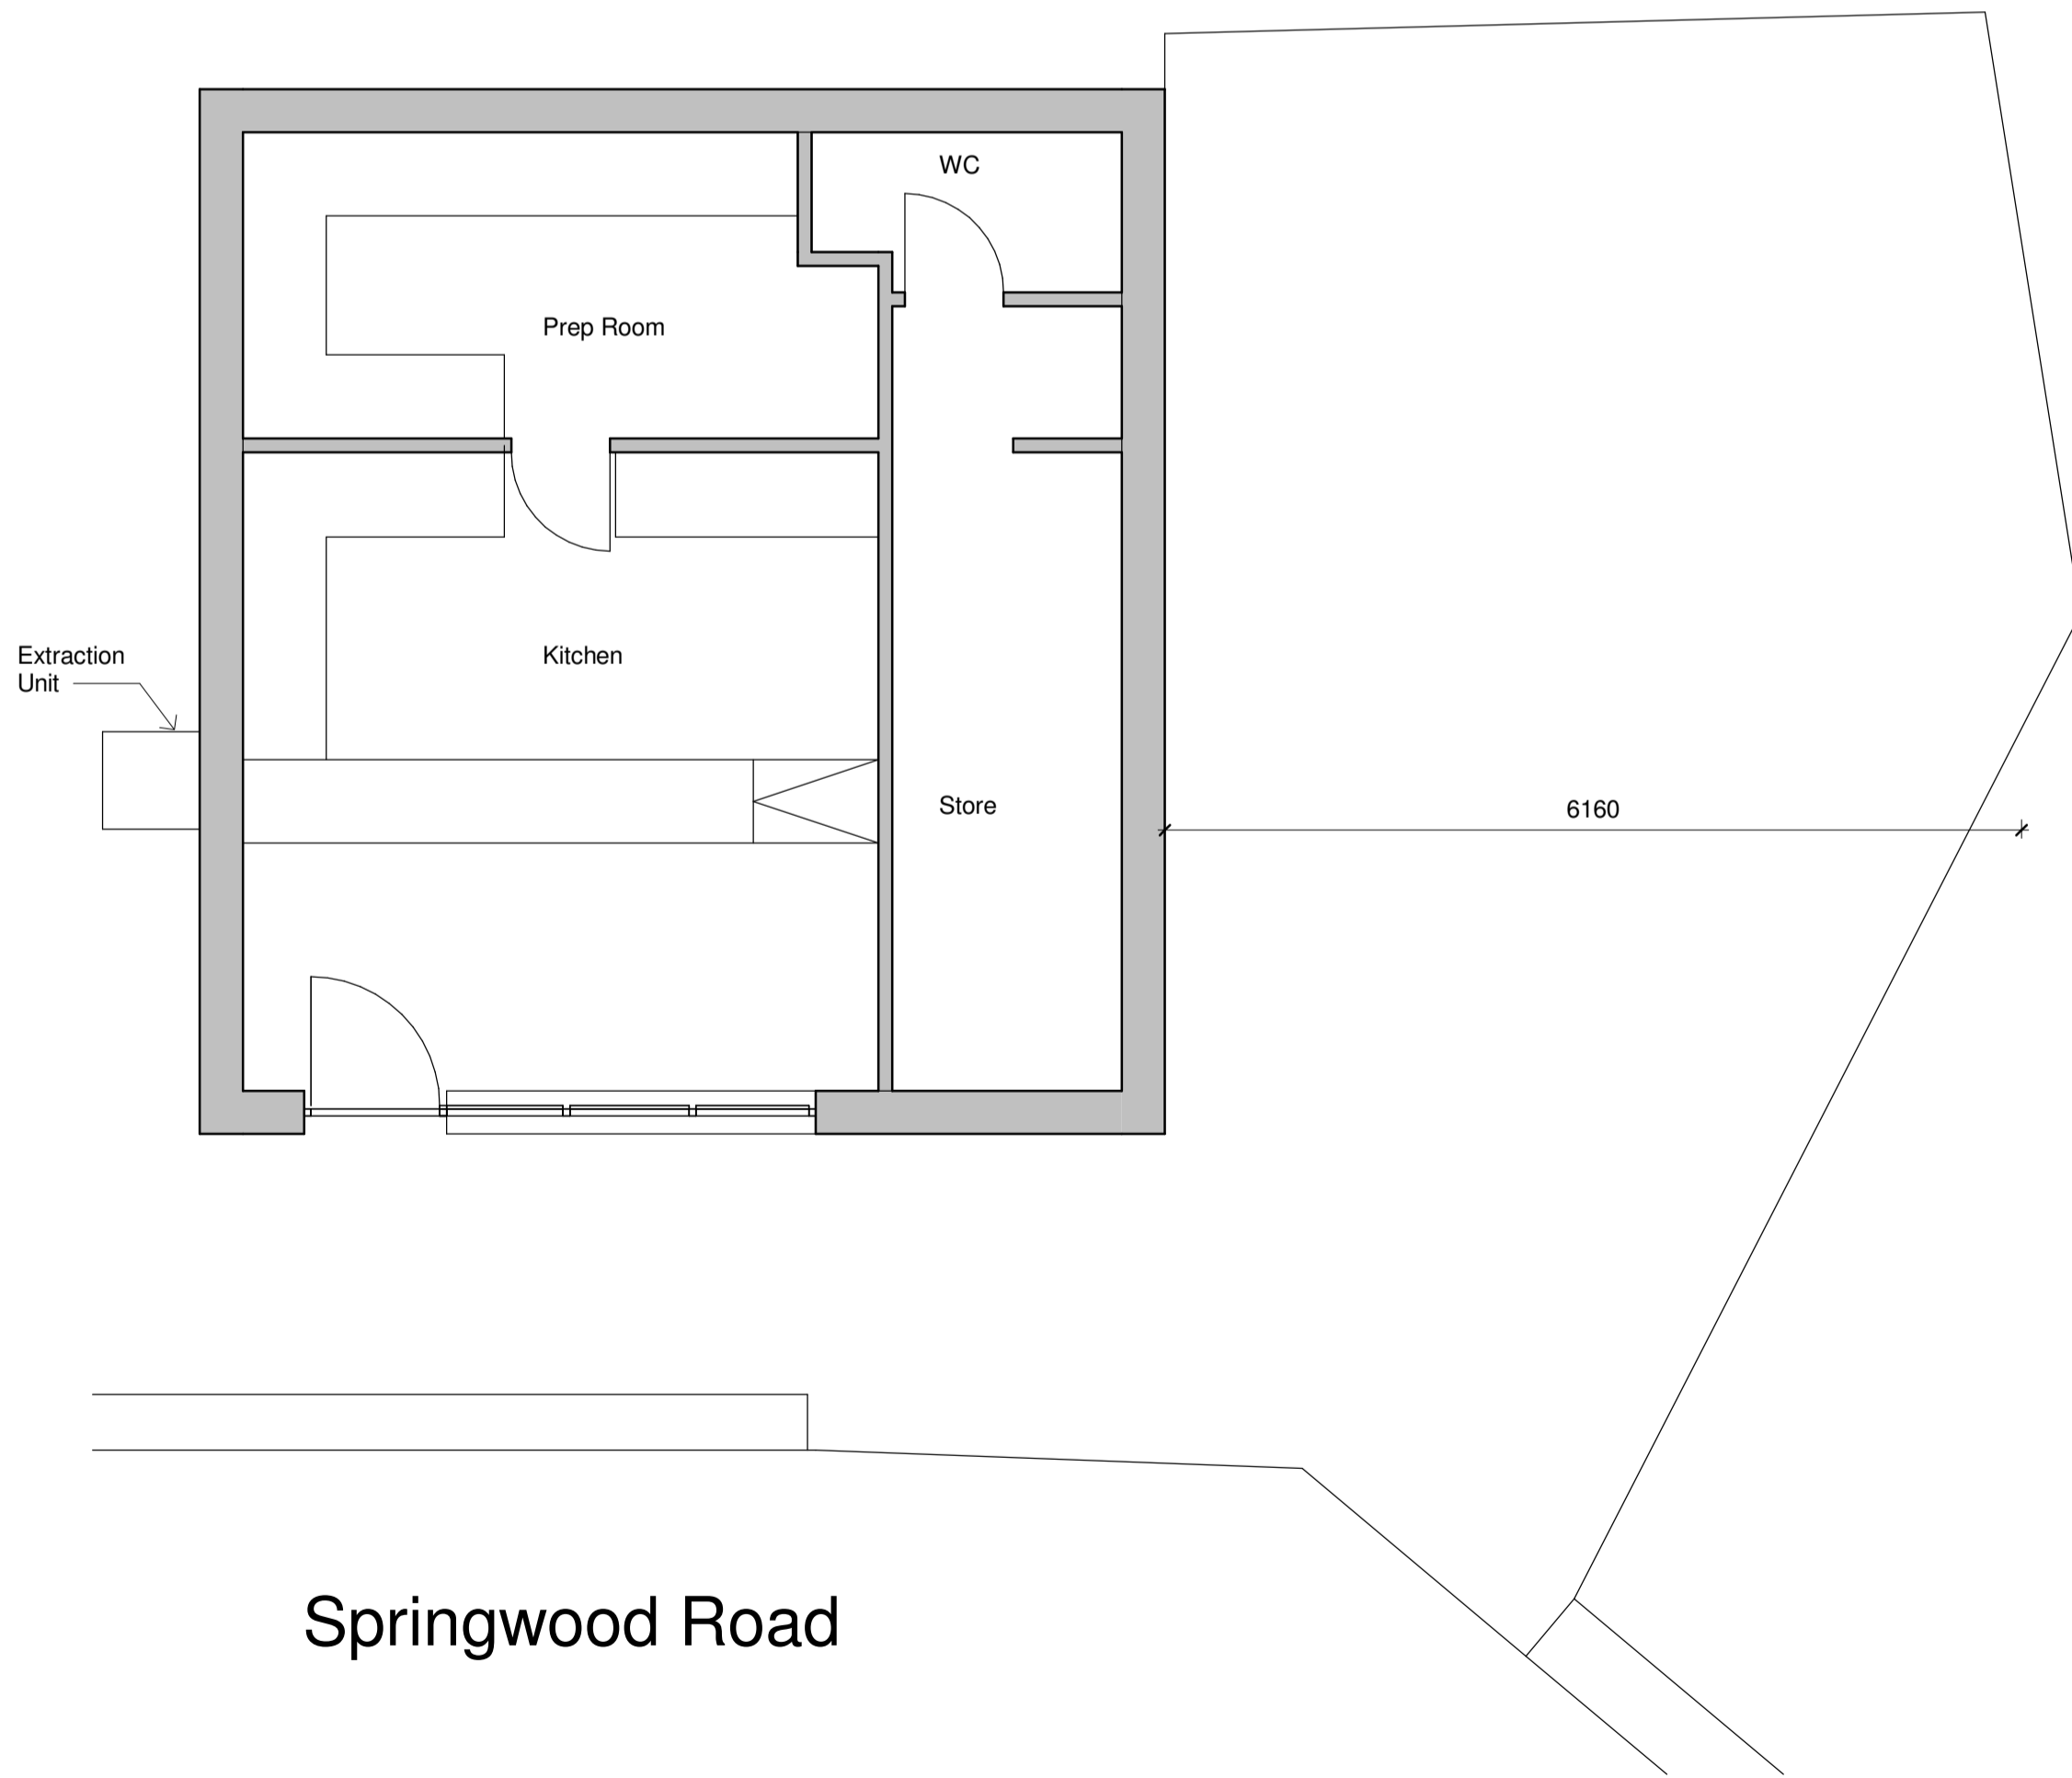

5 Level 0 Floor Plan
1 : 50

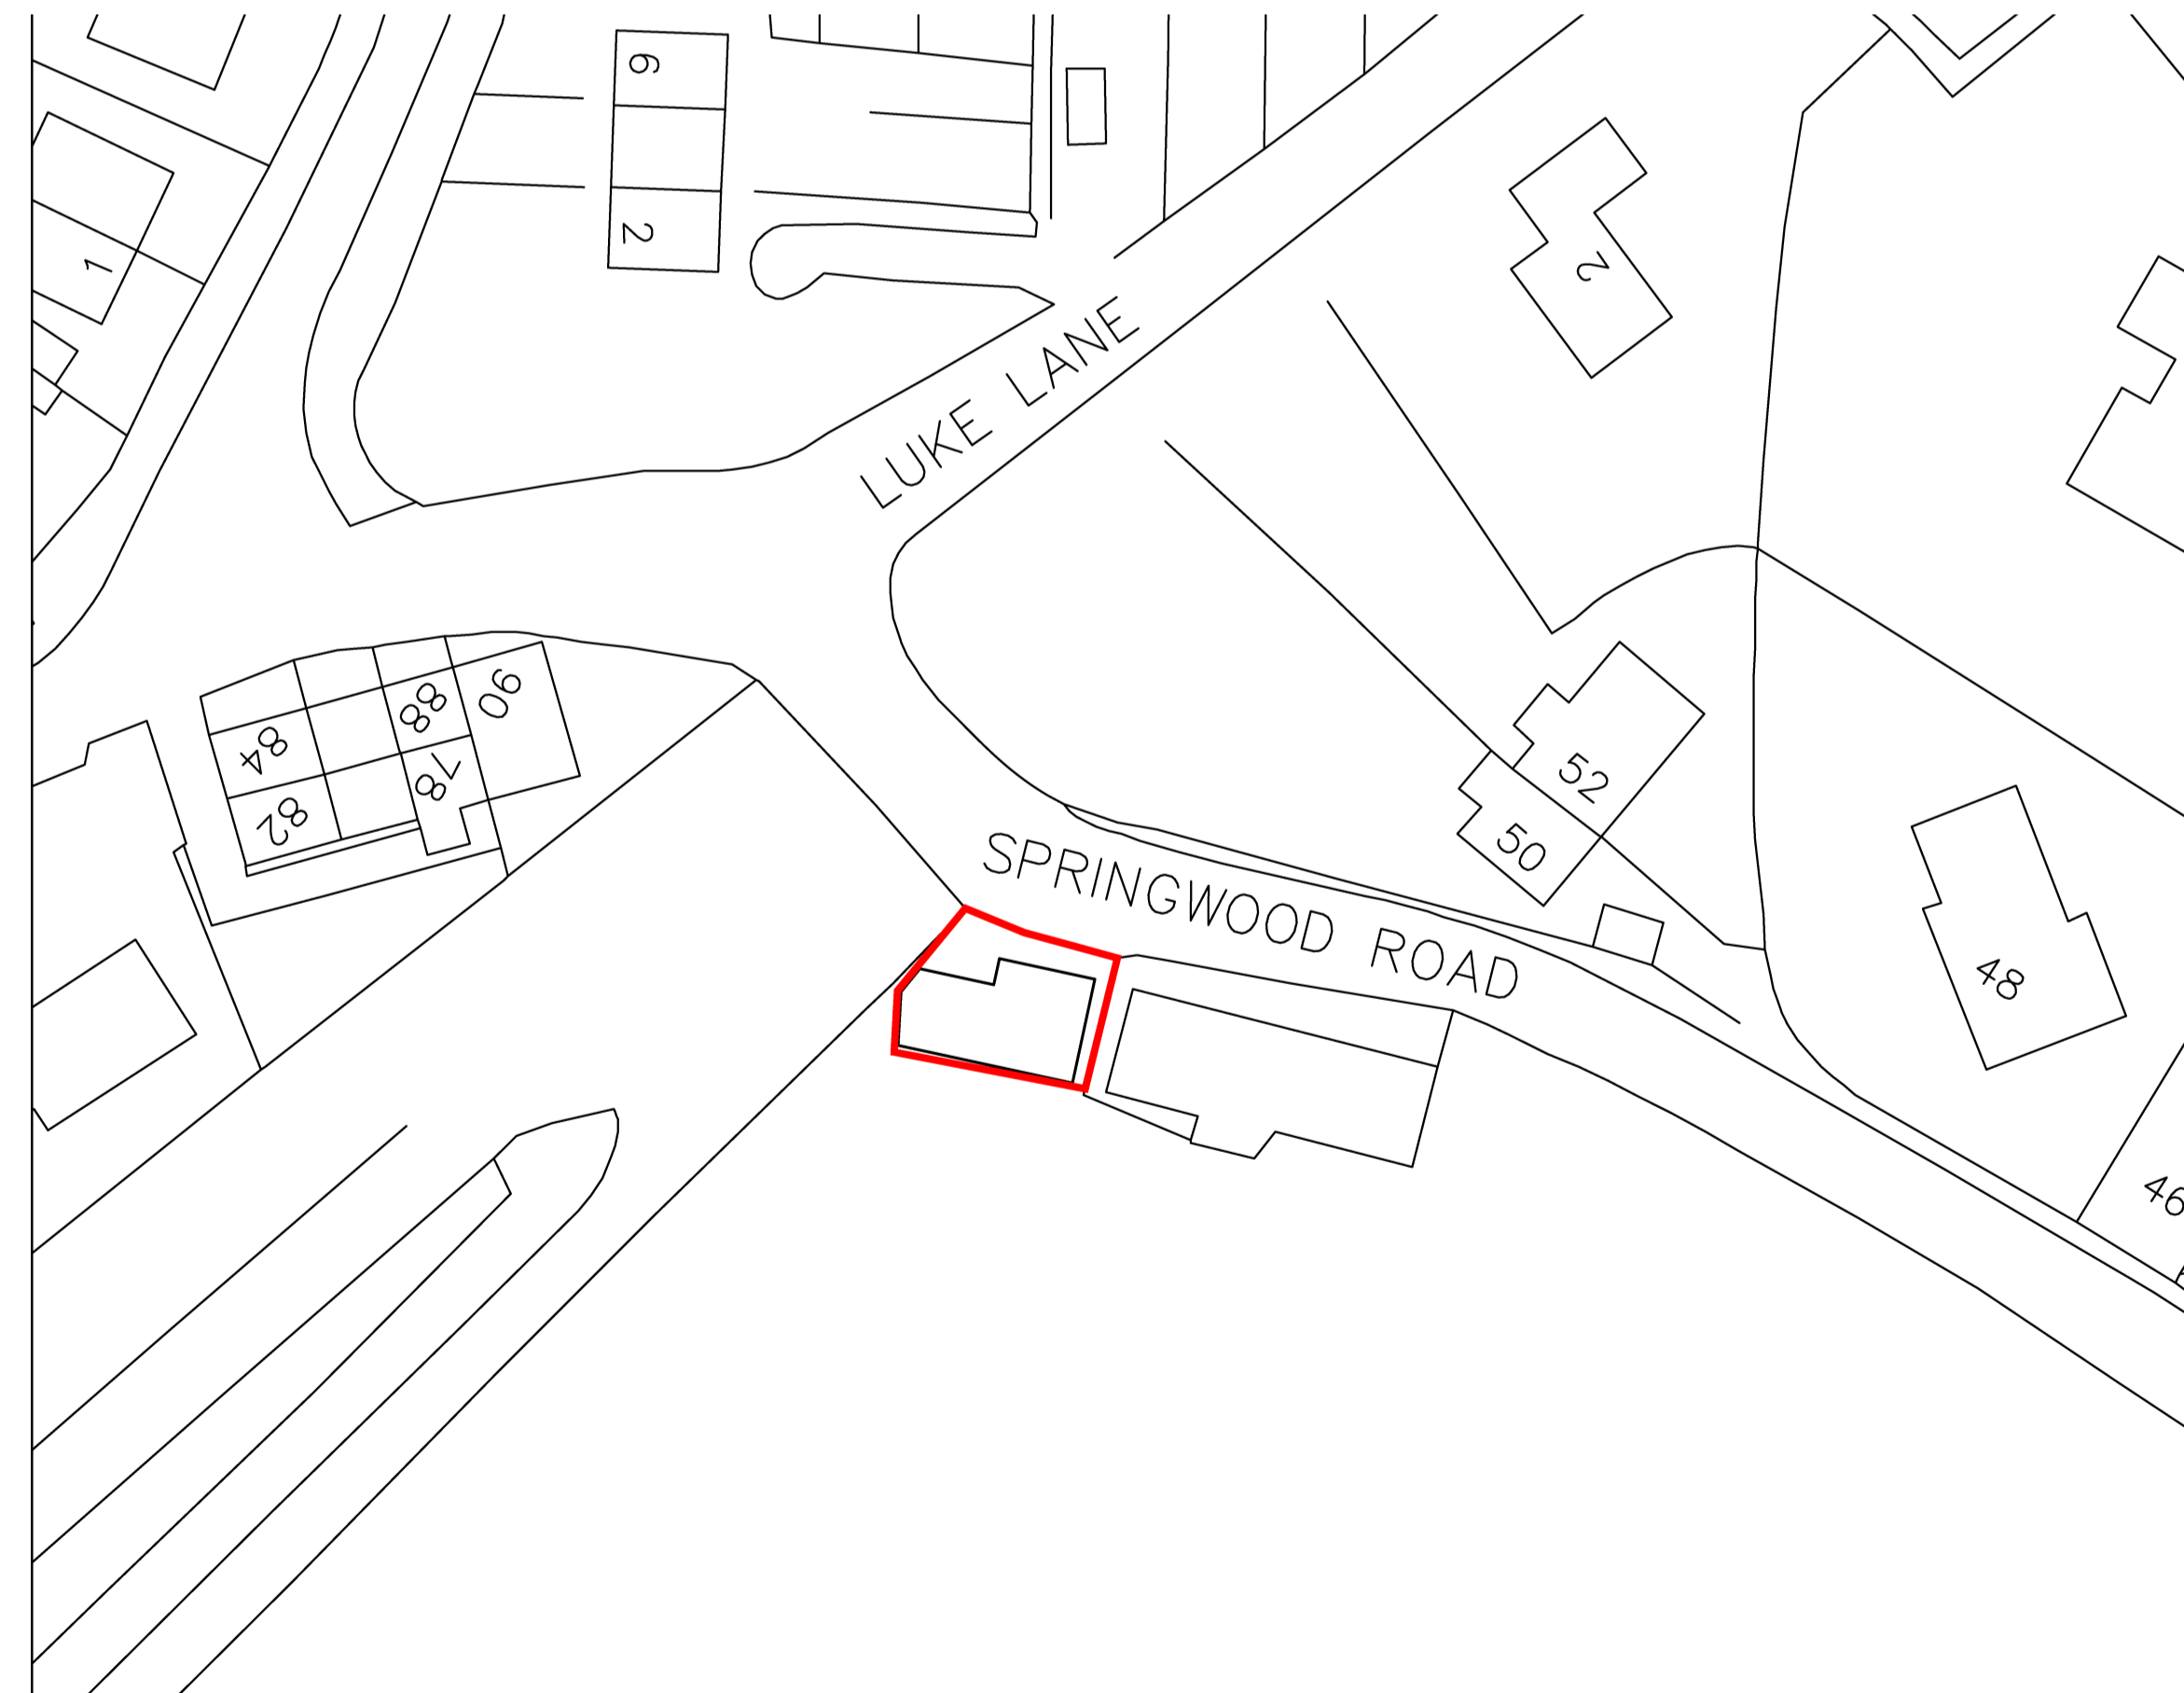

Location Plan
Scale 1:500



Location Plan
North Point
The contractor must verify all dimensions on site before commencing any work or fabrication drawings. If this drawing exceeds the quantities taken in any way Unite Designs are to be informed before the work is initiated. Only figured dimensions are to be taken from this drawing. Do not scale off this drawing. Drawings are based on Ordnance Survey and / or existing record drawings - design and drawing content issued subject to detailed Site Survey, Structural Survey, Site Investigations, Planning and Statutory Requirements and Approvals. Authorised reproduction from Ordnance Survey Map with permission of the Controller of Her Majesty's Stationary Office. Crown Copyright reserved. Unite Designs Copyright.

Drawing Notes:

-0.120 m
Level 0

Rev:	Description	Revised By:	Issue Date:
a	adjusted to planners comments	ml	19.05.22

Project:
Woodland Fisheries

Drawing
Existing Floor Plans and Elevations

Scale: 1 : 50@A1
Original Drawn MI
Original Issue Date:
Original Checked

Drawing
UD-562-01
Revision:

Reason For Issue:
PLANNING

Unite Designs
T: 07858606182
Mannan_j@hotmail.co.uk