



This drawing is the copyright and remains the property of Charrette Architecture Ltd and must not be reproduced in whole or in part without their written permission.
 Refer to printed dimensions. All dimensions are to be checked by using site measurements and discrepancies reported to the designers.
 This drawing must be read in conjunction with all other Consultants and Subcontractors drawings, together with any written specifications and relevant contract documents

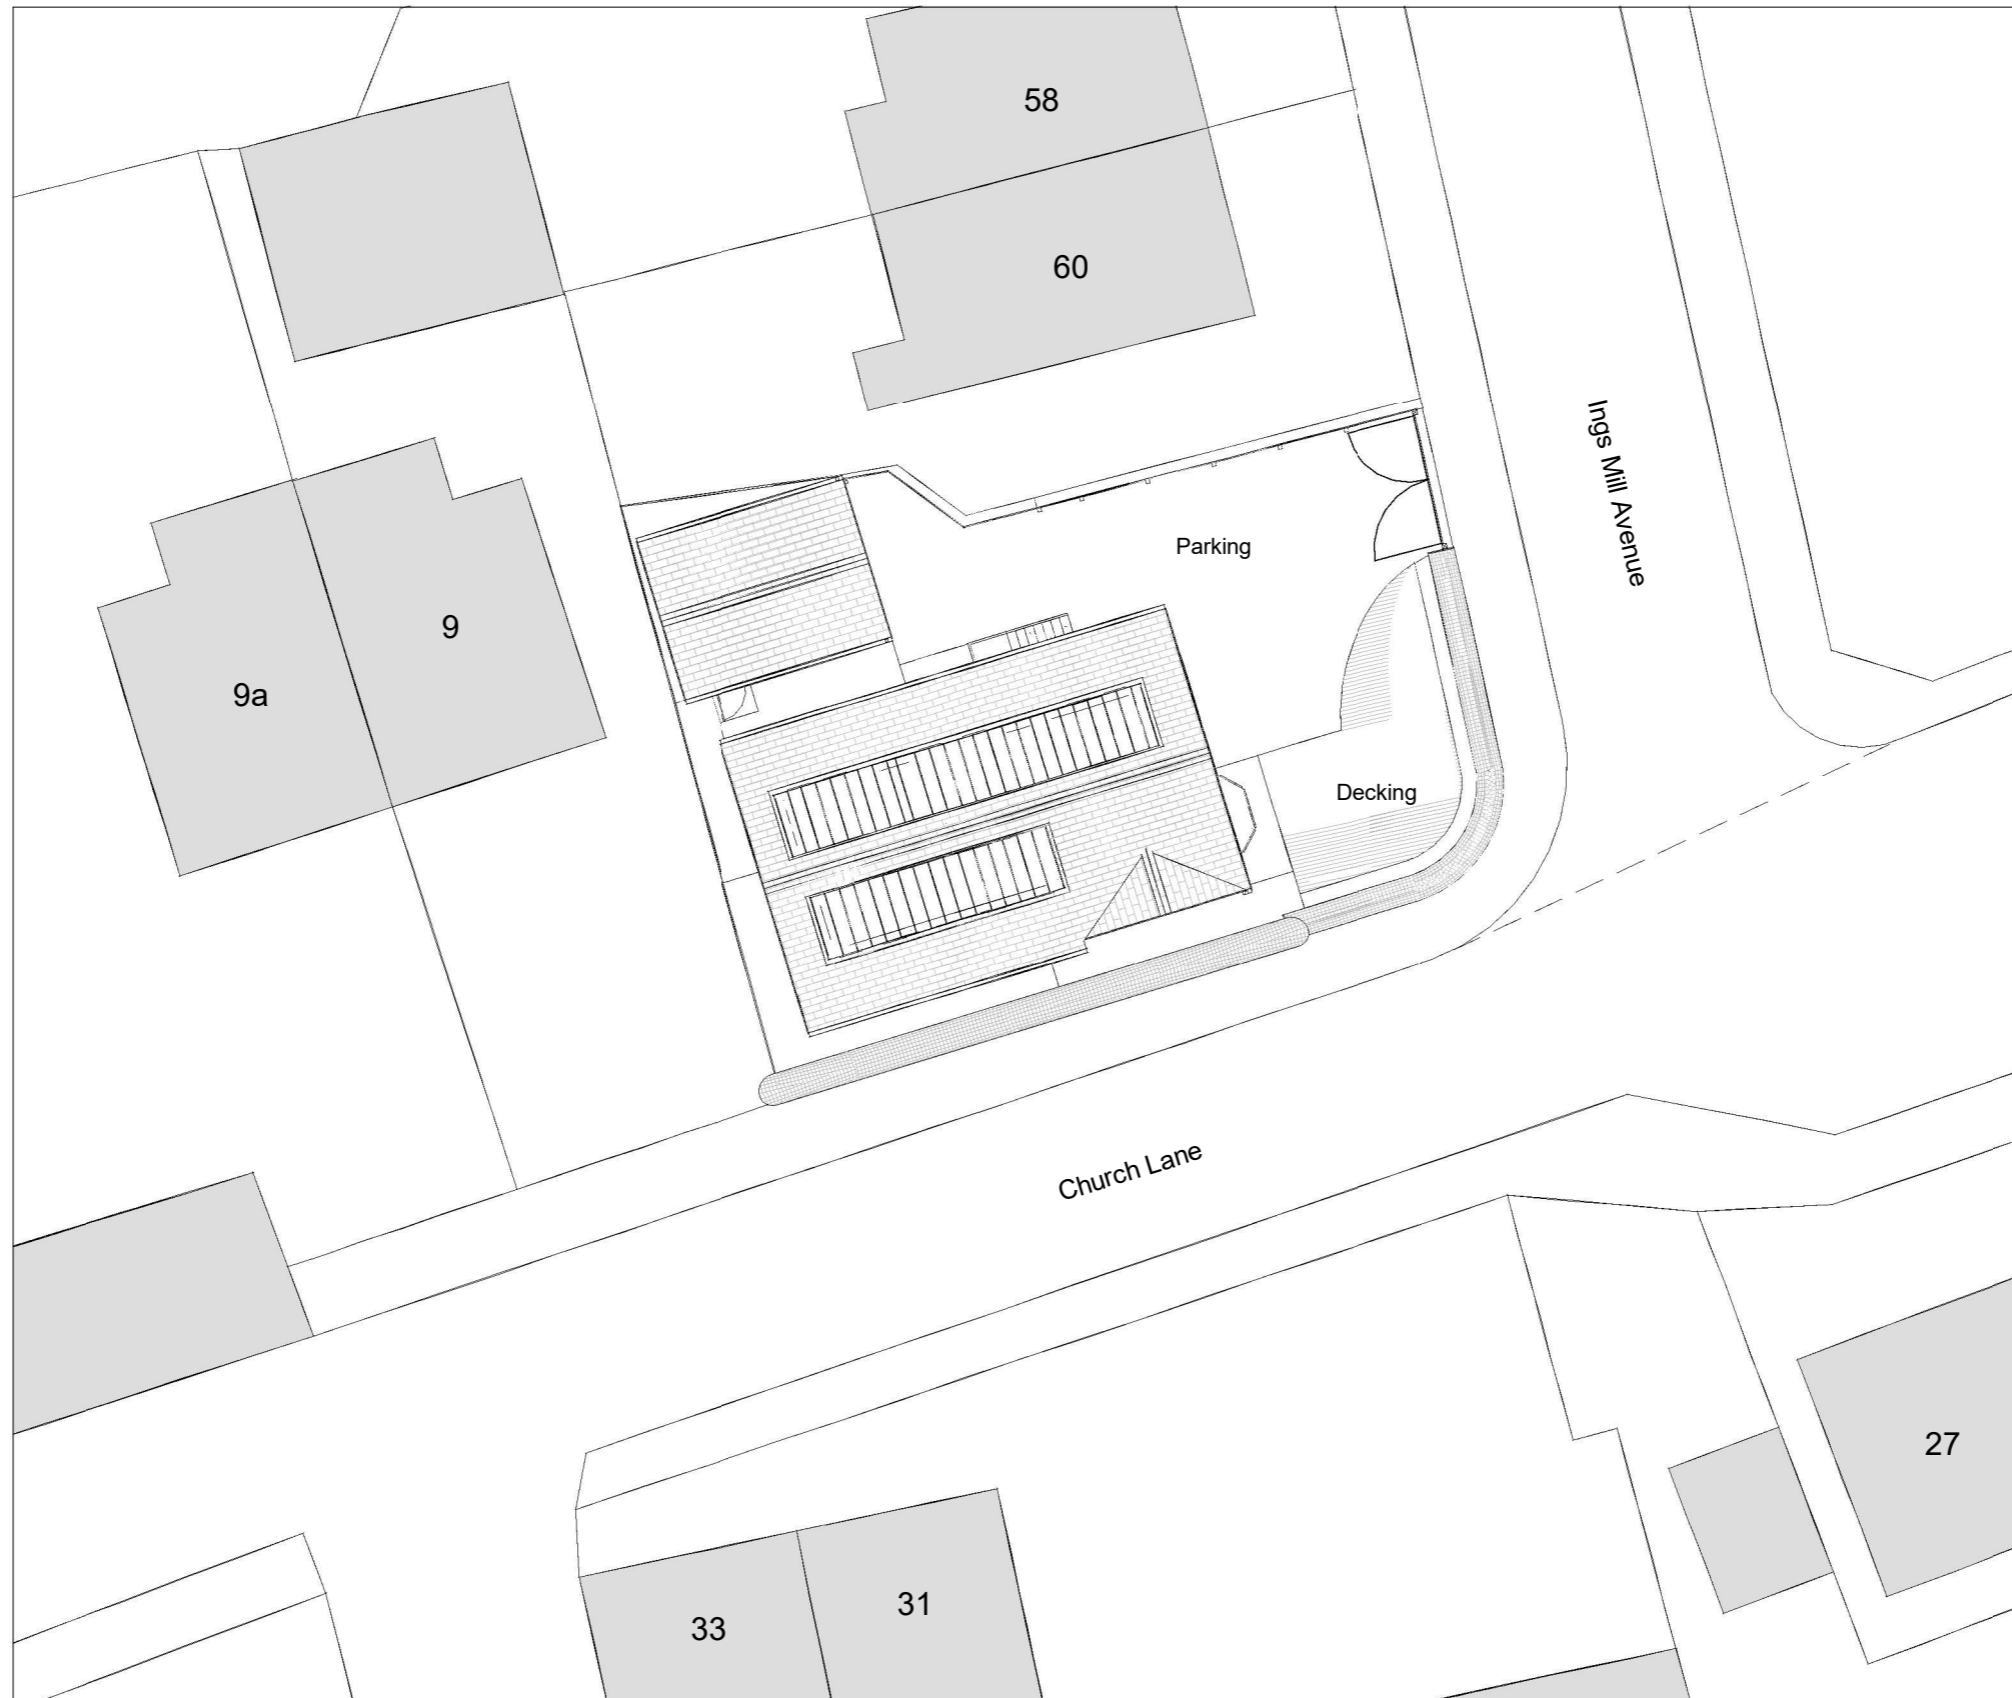

Site
 Proposed
 Scale 1 : 200

 

1:100 SCALE BAR

Charrette Architecture Ltd

Charrette Architecture Ltd
 Clayton West Huddersfield
 West Yorkshire HD8 9QG
 Tel: 01484 975770
 Mobile: 07801 816598
 Email: dale@charrettearchitecture.co.uk
 Web: www.charrettearchitecture.co.uk

Project 62 Ings Mill Avenue
 Clayton West
 Huddersfield
 HD8 9QG
 Date 02/12/23 Scale 1 : 200

Client Mrs Jackson
 Title Site Plan Proposed
 Sheet Size A3 Drawn DRJ

REV	DESCRIPTION	BY	DATE

Issue **Planning**

Project Ref. 122	Drawing No. P03	Revision
------------------	-----------------	----------