




This drawing is the copyright and remains the property of Charrette Architecture Ltd and must not be reproduced in whole or in part without their written permission.  
 Refer to printed dimensions. All dimensions are to be checked by using site measurements and discrepancies reported to the designers.  
 This drawing must be read in conjunction with all other Consultants and Subcontractors drawings, together with any written specifications and relevant contract documents

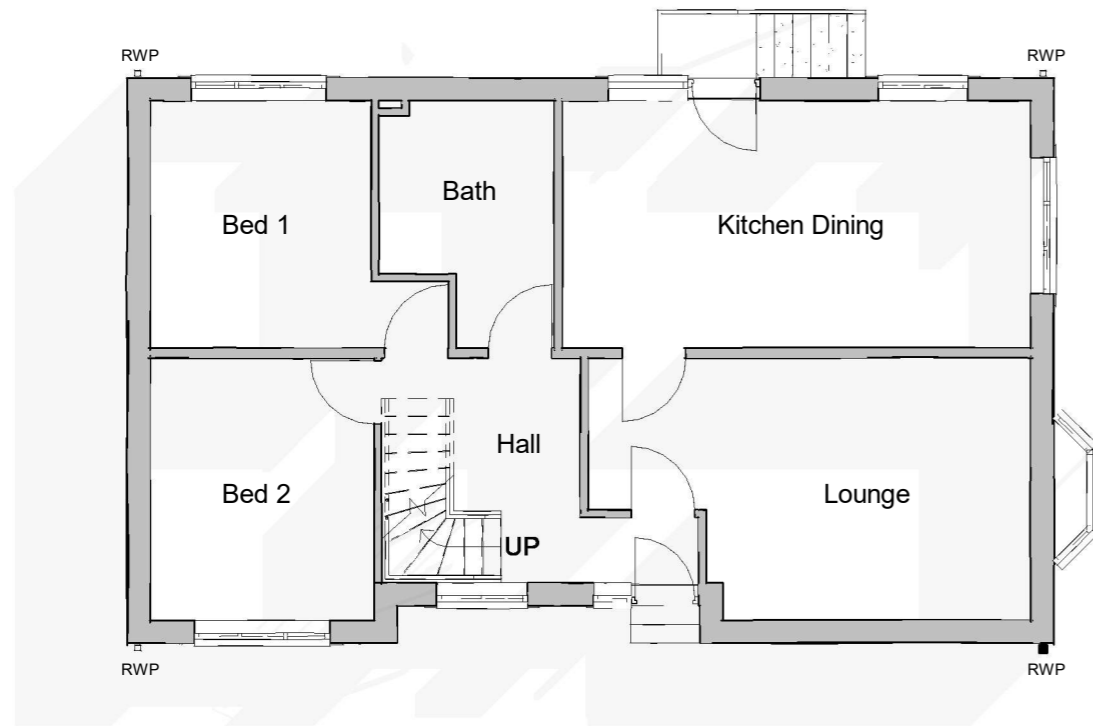

00-Ground  
 Floor  
 Proposed  
 Scale 1 : 100

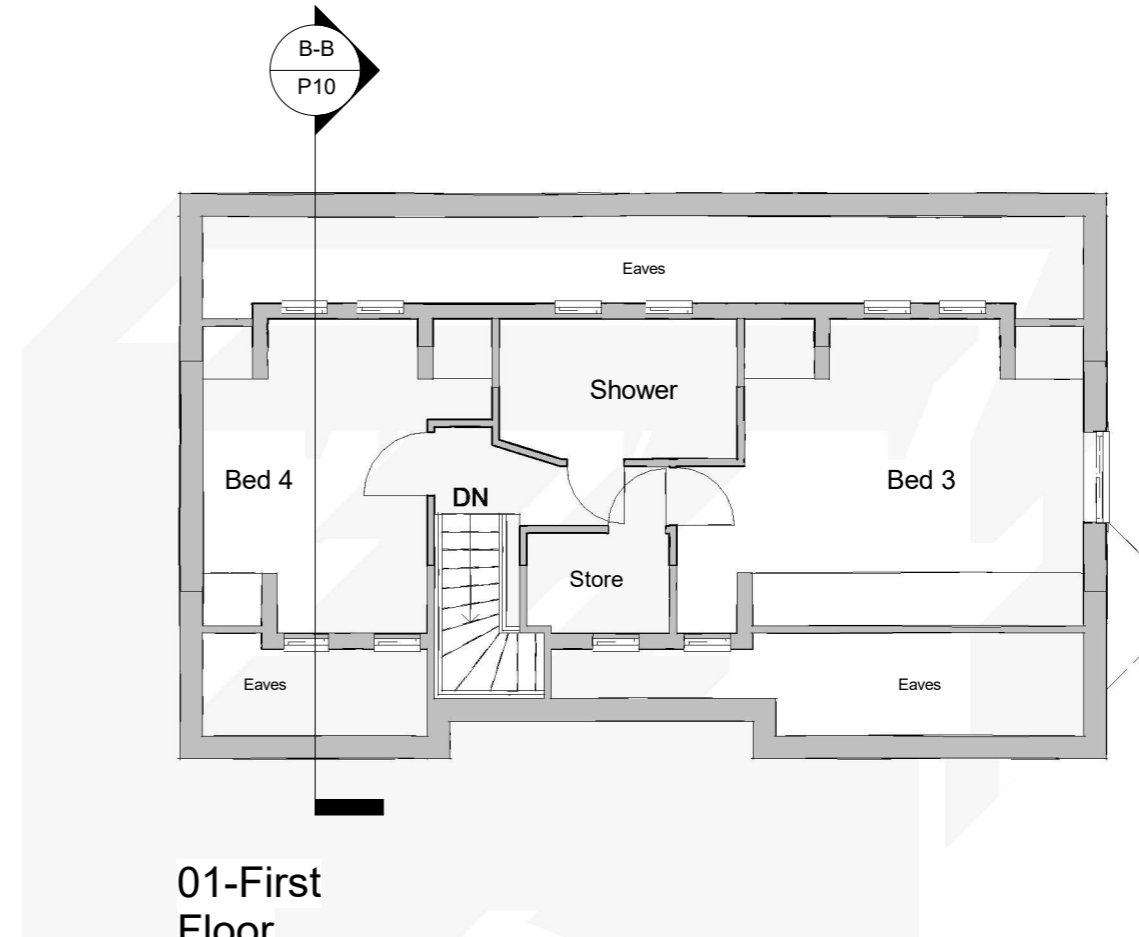

01-First  
 Floor  
 Proposed  
 Scale 1 : 100

 

1:100 SCALE BAR

# Charrette Architecture Ltd

Charrette Architecture Ltd  
 Clayton West Huddersfield  
 West Yorkshire HD8 9QG  
 Tel: 01484 975770  
 Mobile: 07801 816598  
 Email: dale@charrettearchitecture.co.uk  
 Web: www.charrettearchitecture.co.uk

Project 62 Ings Mill Avenue  
 Clayton West  
 Huddersfield  
 HD8 9QG

Client Mrs Jackson

Title Floor Plans Proposed

Date 02/12/23 Scale 1 : 100

Sheet Size A3

Drawn DRJ

REV	DESCRIPTION	BY	DATE

Issue **Planning**

Project Ref. 122	Drawing No. P06	Revision
------------------	-----------------	----------