



This drawing is the copyright and remains the property of Charrette Architecture Ltd and must not be reproduced in whole or in part without their written permission. Refer to printed dimensions. All dimensions are to be checked by using site measurements and discrepancies reported to the designers. This drawing must be read in conjunction with all other Consultants and Subcontractors drawings, together with any written specifications and relevant contract documents.




**Proposed North Site Elevation**  
Scale 1 : 100

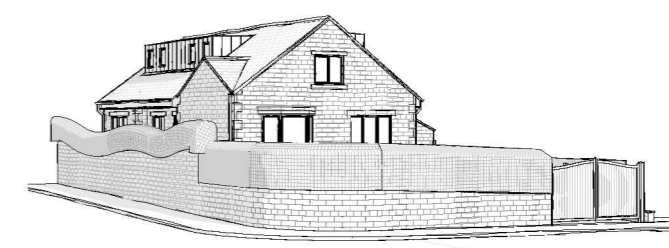

**3D View Proposed**

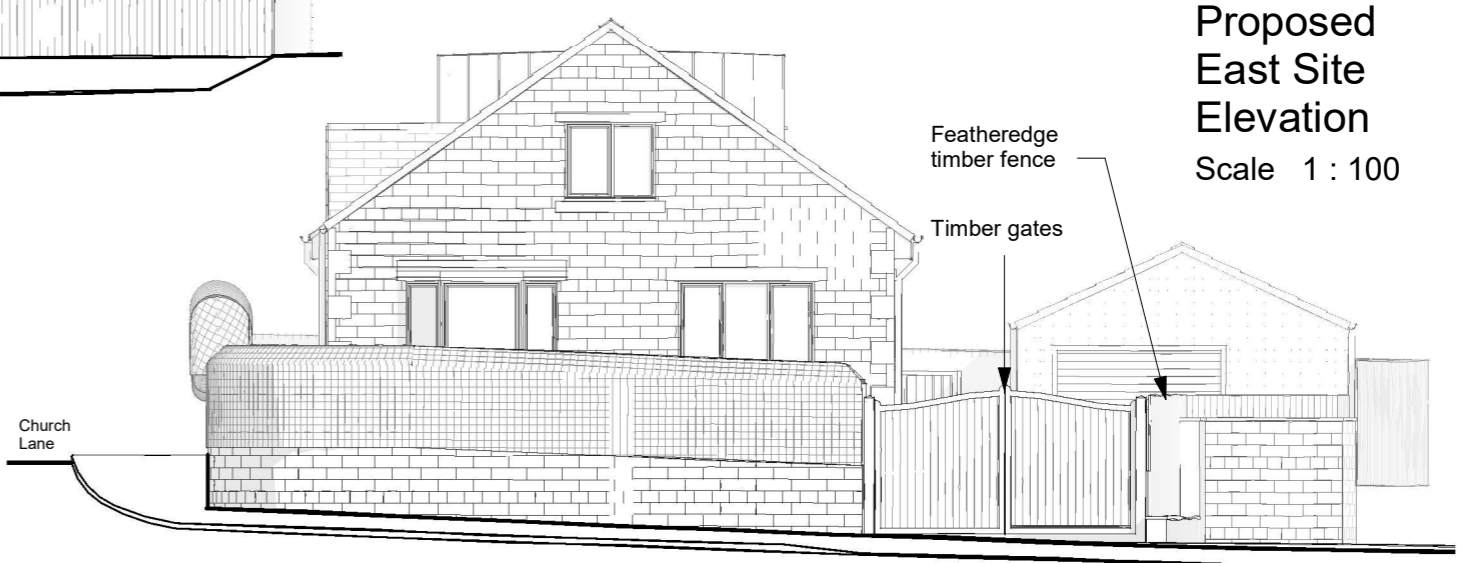


**Proposed East Site Elevation**  
Scale 1 : 100

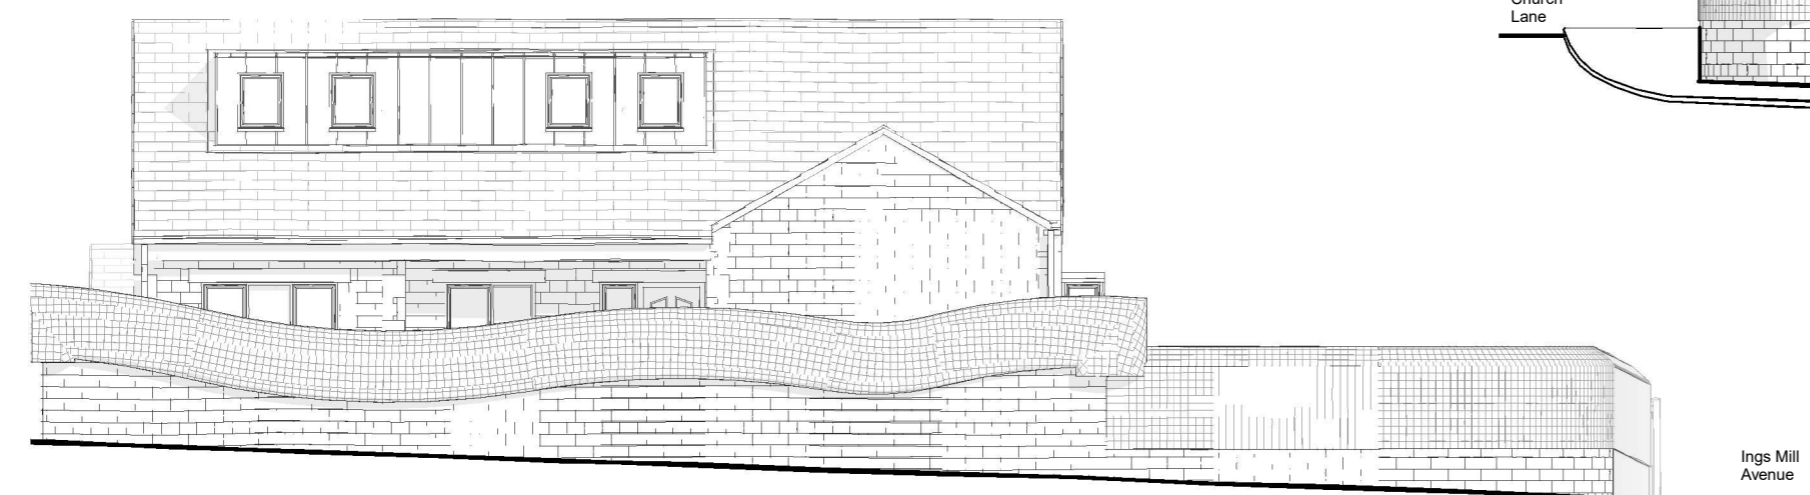


**Proposed South Site Elevation**  
Scale 1 : 100



**3D View Proposed**

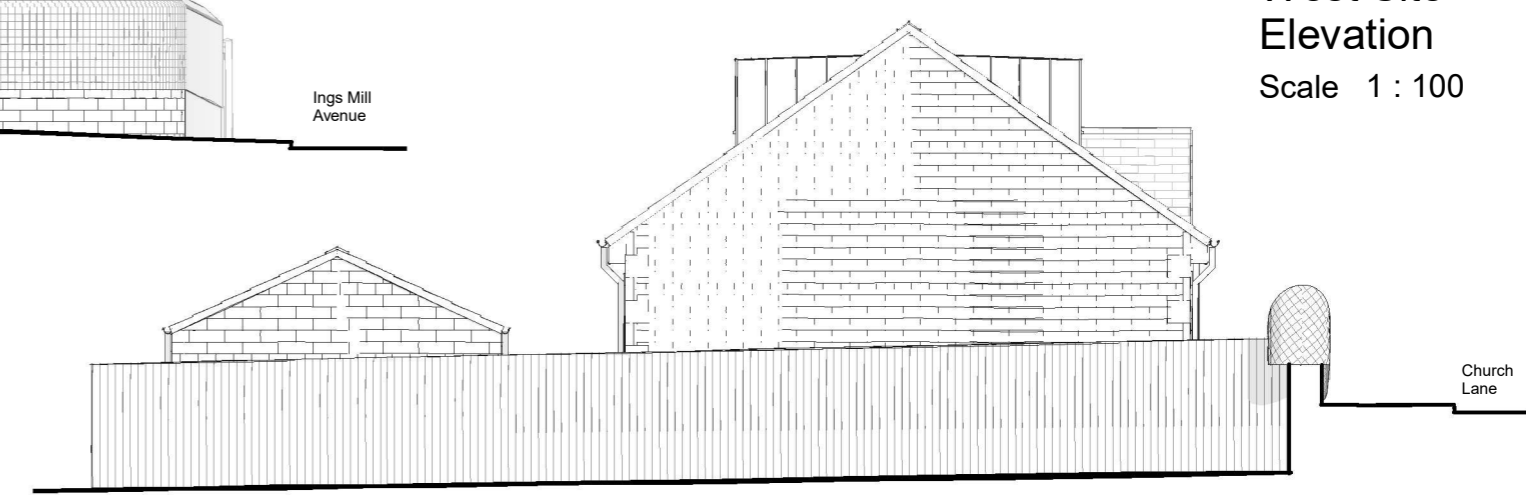

**Proposed West Site Elevation**  
Scale 1 : 100

 

**1:100 SCALE BAR**

# Charrette Architecture Ltd

Charrette Architecture Ltd  
Clayton West Huddersfield  
West Yorkshire HD8 9QG  
Tel: 01484 975770  
Mobile: 07801 816598  
Email: dale@charrettearchitecture.co.uk  
Web: www.charrettearchitecture.co.uk

Project 62 Ings Mill Avenue  
Clayton West  
Huddersfield  
HD8 9QG  
Date 02/12/23 Scale 1 : 100

Client Mrs Jackson  
Title Site Elevations Proposed  
Sheet Size A3 Drawn DRJ

REV	DESCRIPTION	BY	DATE
A	Fence amended to north elevation	DRJ	05.02.24
Issue <b>Planning</b>			
Project Ref.	Drawing No.	Revision	
122	P09	A	