


SECTION A-A - 1:50

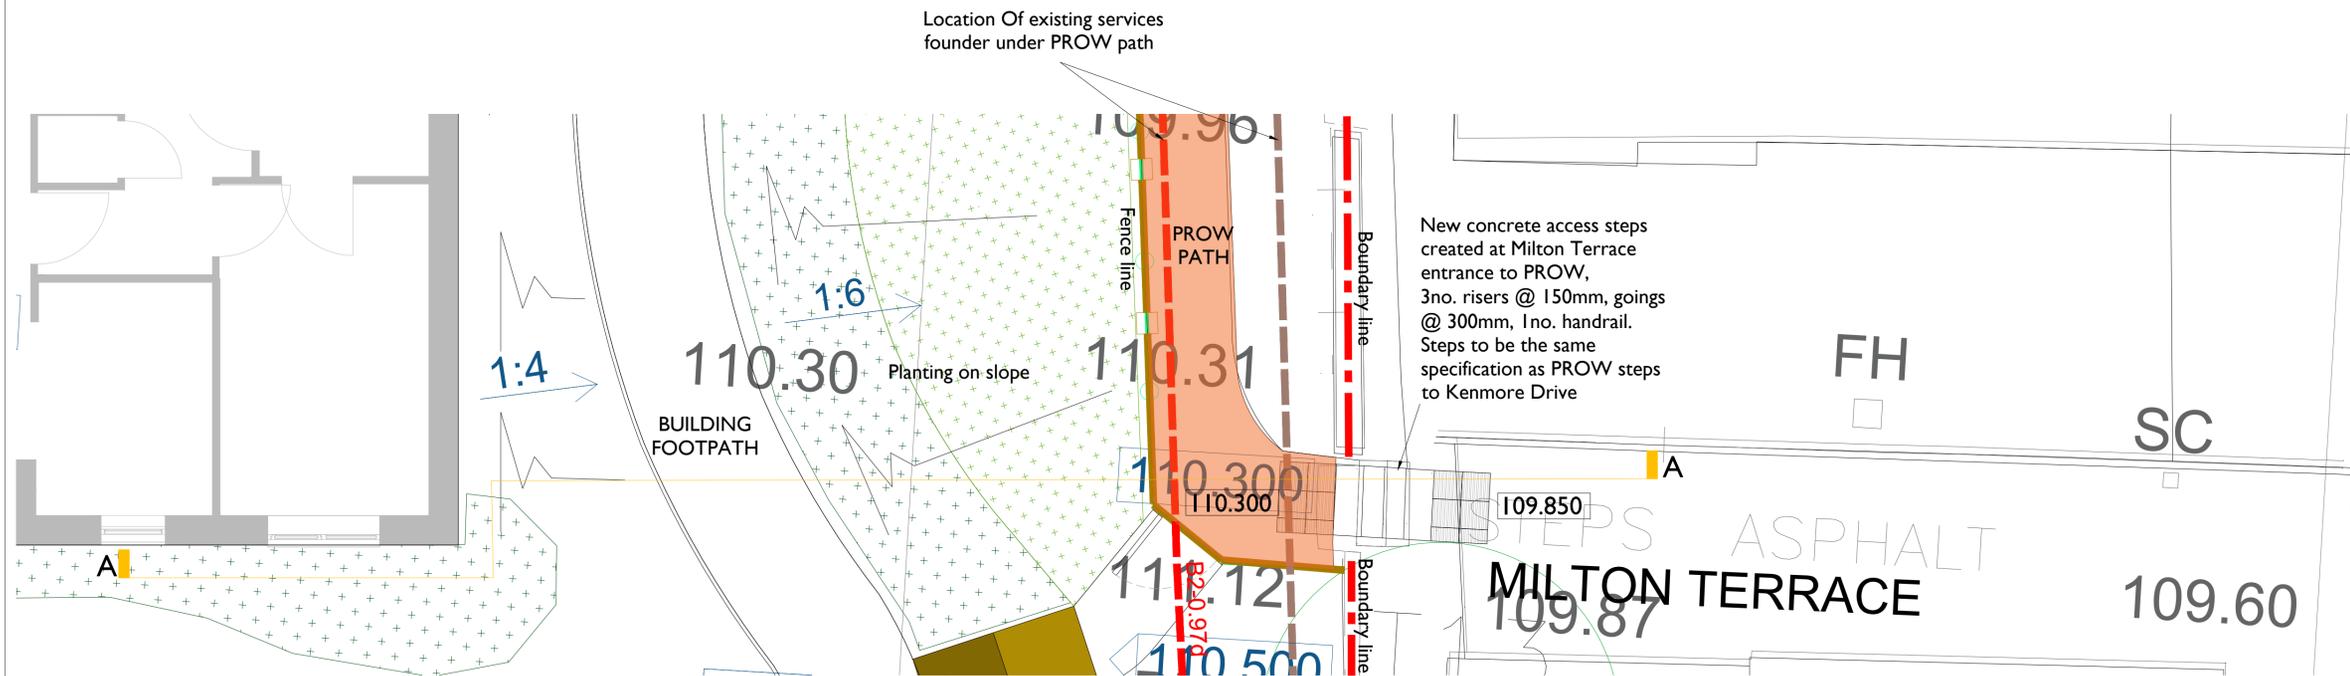

PLAN SHOWING MILTON TERRACE ENTRANCE TO PROW - 1:50



Site Plan Showing Detail Location - NTS

REV	COMMENT	DATE	DR	CH
C01	STEPS RE-INSTATED AT MILTON TERRACE LEVELS AND GRADIENTS AMENDED TO PATHS TO ACHIEVE NO GREATER THAN 1:15	04.07.24	RB	RB
P04	MINOR AMENDMENTS & DRAWING GRAPHICS AMENDED	07.02.24	RB	RB
P03	SITE PLAN & DRAWING NUMBER REFERENCES AMENDED	22.12.23	RB	RB
P02	UPDATED TO PROVIDE LEVEL ACCESS FROM MILTON TERRACE	01.12.23	HJ	RB
P01	FIRST ISSUE	13.10.23	HJ	RB

THIS DESIGN IS COPYRIGHT ©

BBA
BREWSTER BYE ARCHITECTS

5 NORTH HILL ROAD, LEEDS, HEADINGLEY, LS6 2EN
T: 0113 2754000
info@brewsterbye.co.uk www.brewsterbye.co.uk

CLIENT

ROBERTSON

JOB TITLE
**PROPOSED EXTRA CARE
KENMORE DRIVE, CLECKHEATON**

**ENTRANCE TO PROW
FROM MILTON TERRACE**

Drawn: HJ	Scale: indicated @A1
Date: OCT 23	Checked: RB
DWG NO: CLK-BBA-XX-ZZ-DR-A-90-0002	REV: C01