

0 2.5 m 5 m 10 m


SCALE: 1:100

Notes

1. Do not scale drawing. If in doubt contact DMS Architecture Ltd.
2. All dimensions are in millimetres unless noted otherwise.
3. Not for construction unless otherwise shown.
4. When appropriate, this drawing to be read in conjunction with project specific Designers Risk Assessments, produced in accordance with requirements of Regulation 13 of the Construction (Design and Management) Regulations 2007.
5. The design shown on this drawing is the property of DMS Architecture Ltd and is not to be used or the drawing copied, communicated or disclosed, in whole or in part, except in accordance with a contract, licence or agreement in writing with DMS Architecture Ltd.



NORTH-EAST ELEVATION

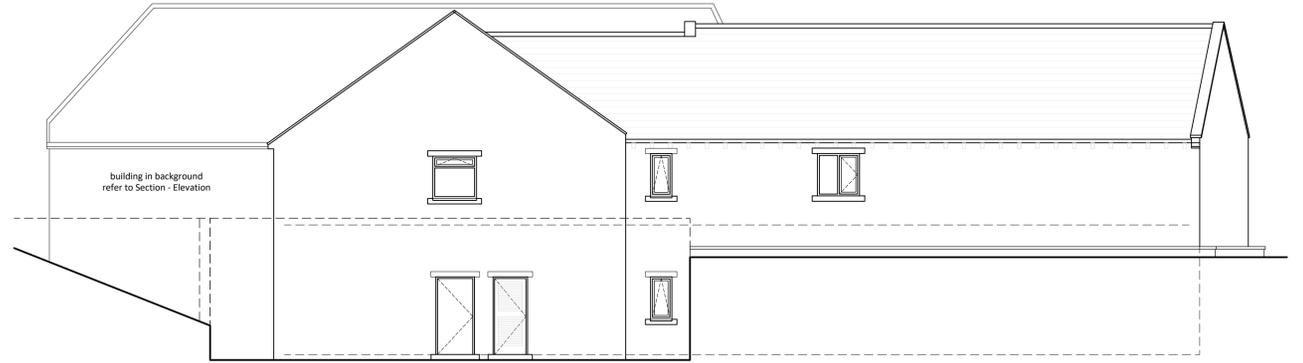

SOUTH-WEST ELEVATION




SOUTH-EAST ELEVATION



NORTH-EAST ELEVATION - SECTION



NORTH-WEST ELEVATION

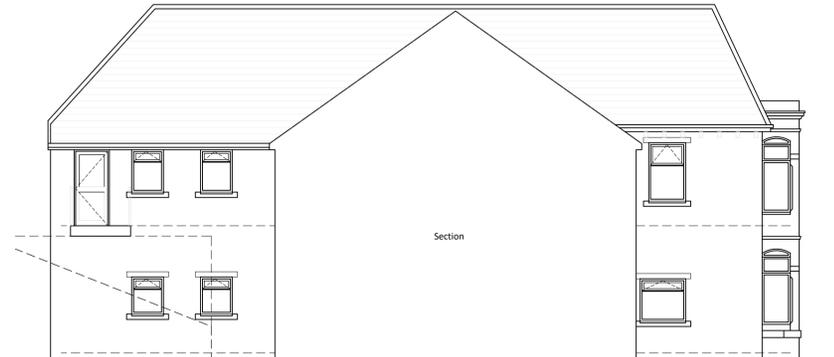

SOUTH-WEST ELEVATION - SECTION

REV.	DATE	DESCRIPTION	DRN	CKD.
 <p>DMS ARCHITECTURE</p> <p>THE OLD POST OFFICE, 20B ROPERGATE, PONTEFRACT, WF8 1LY Tel: 01924 899749 E-mail: mail@dmsarchitecture.co.uk www.dmsarchitecture.co.uk</p>				
PROJECT				
THE BEACON 60 STILE COMMON ROAD HUDDERSFIELD HD4 6DE				
TITLE				
EXISTING ELEVATIONS				
STAGE				
3 - SPATIAL CO-ORDINATION				
PROJECT No. 1850	DRAWING No. A(30)003	REV. -		
SCALE 1:100 @ A1	DATE NOVEMBER 2023			
DRAWN MS	CHECKED --			



THE OLD POST OFFICE, 20B ROPERGATE,
PONTEFRACT, WF8 1LY
Tel: 01924 899749

E-mail: mail@dmsarchitecture.co.uk www.dmsarchitecture.co.uk

PROJECT

THE BEACON
60 STILE COMMON ROAD
HUDDERSFIELD
HD4 6DE

TITLE

EXISTING ELEVATIONS

STAGE

3 - SPATIAL CO-ORDINATION

PROJECT No. 1850	DRAWING No. A(30)003	REV. -
SCALE 1:100 @ A1	DATE NOVEMBER 2023	
DRAWN MS	CHECKED --	

PROJECT No. 1850	DRAWING No. A(30)003	REV. -
SCALE 1:100 @ A1	DATE NOVEMBER 2023	
DRAWN MS	CHECKED --	

