




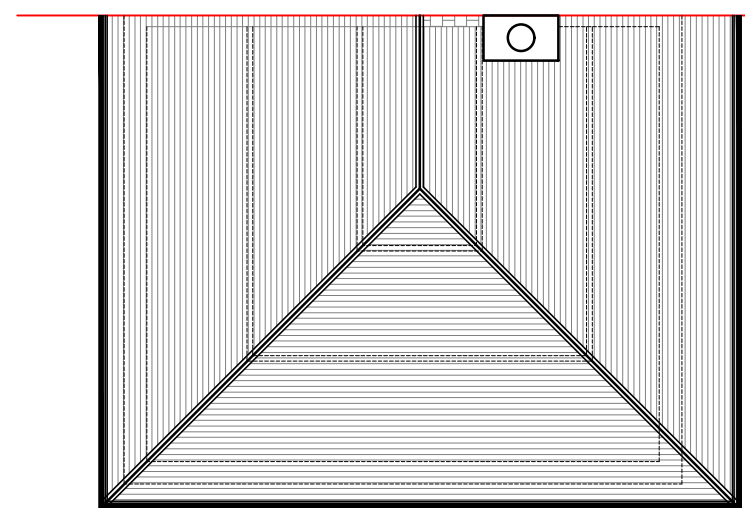


EXISTING ROOF PLAN
Scale 1: 100

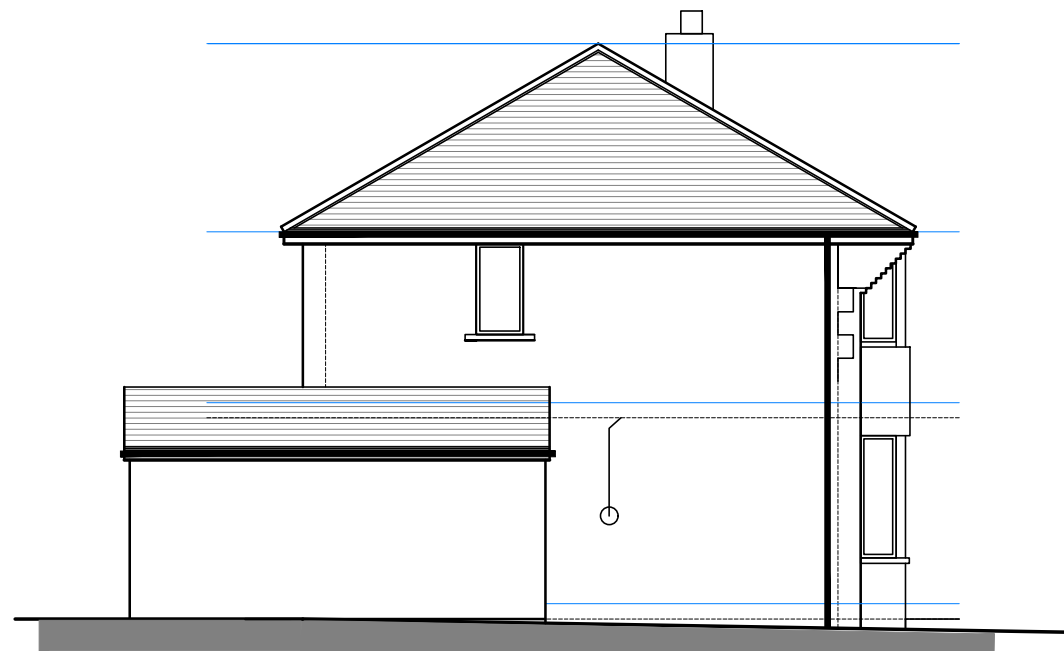


EXISTING SOUTH SIDE ELEVATION Scale 1:100

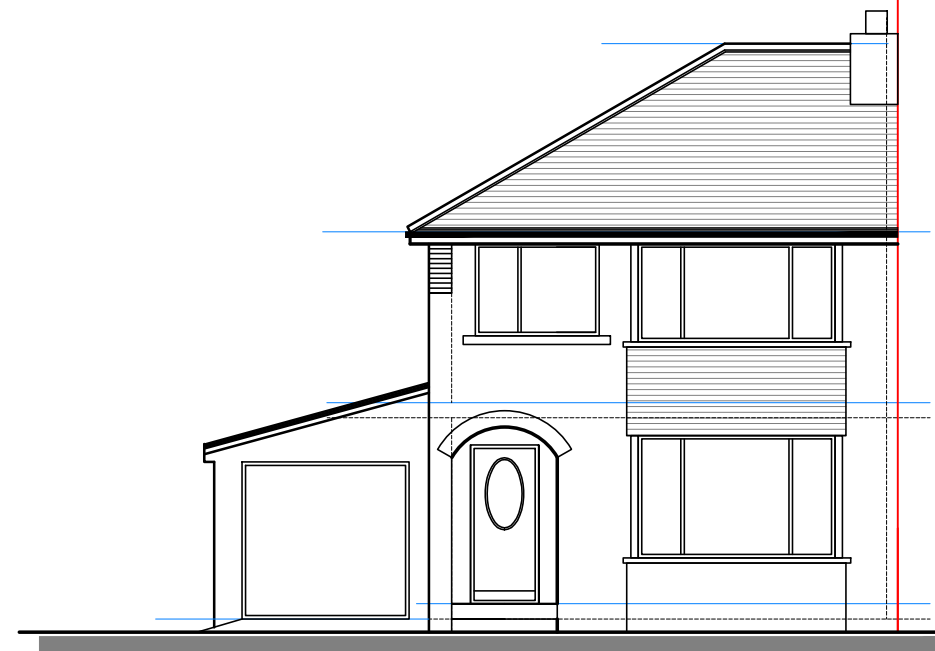


EXISTING EAST FRONT ELEVATION Scale 1:100

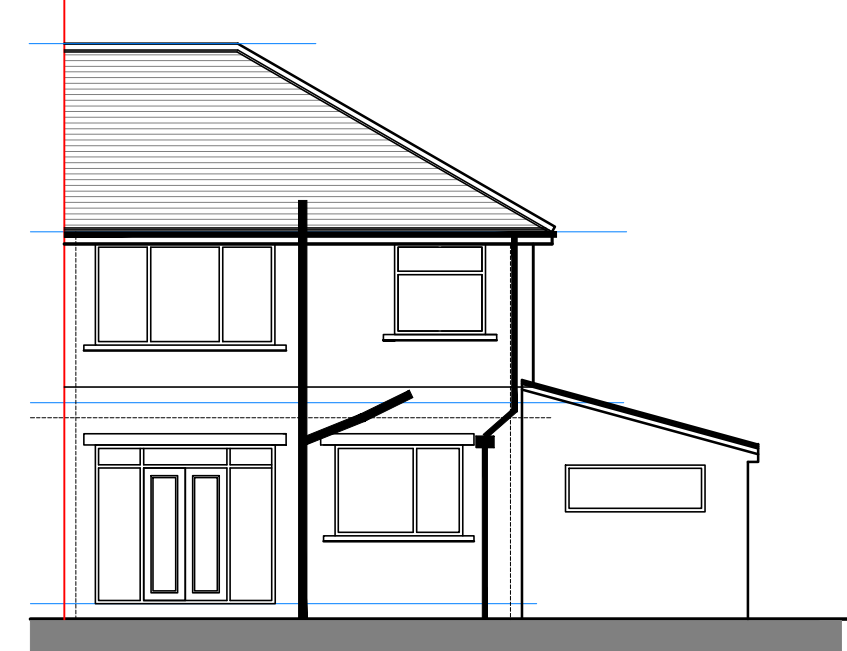


EXISTING WEST REAR ELEVATION Scale 1:100

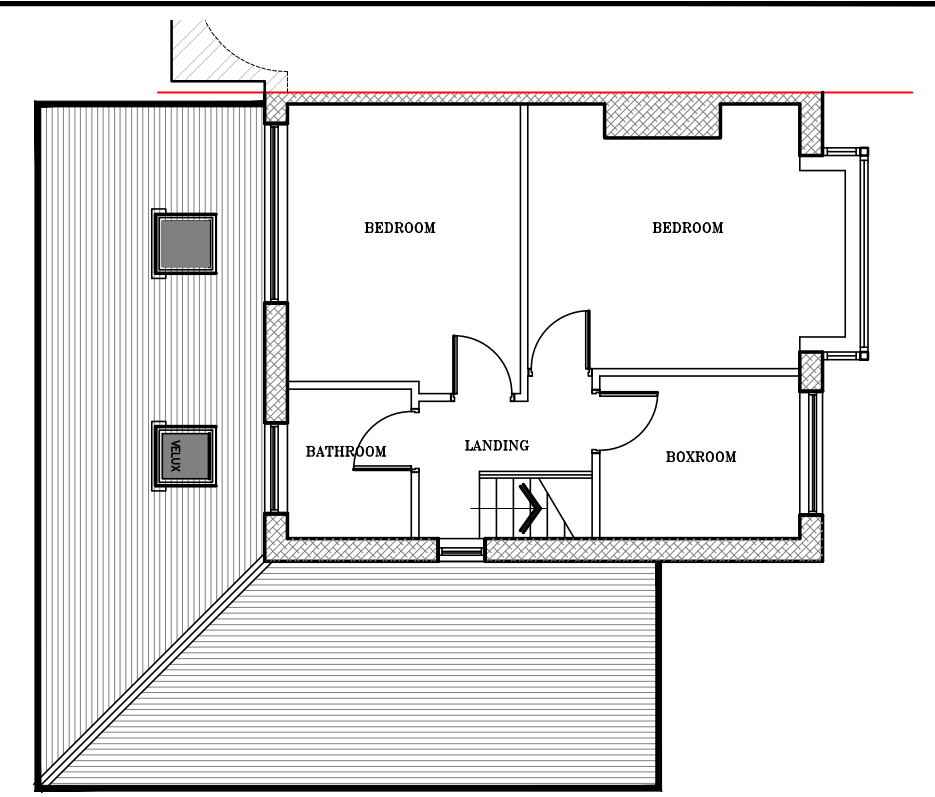


PROPOSED FIRST FLOOR PLAN
Scale 1: 50

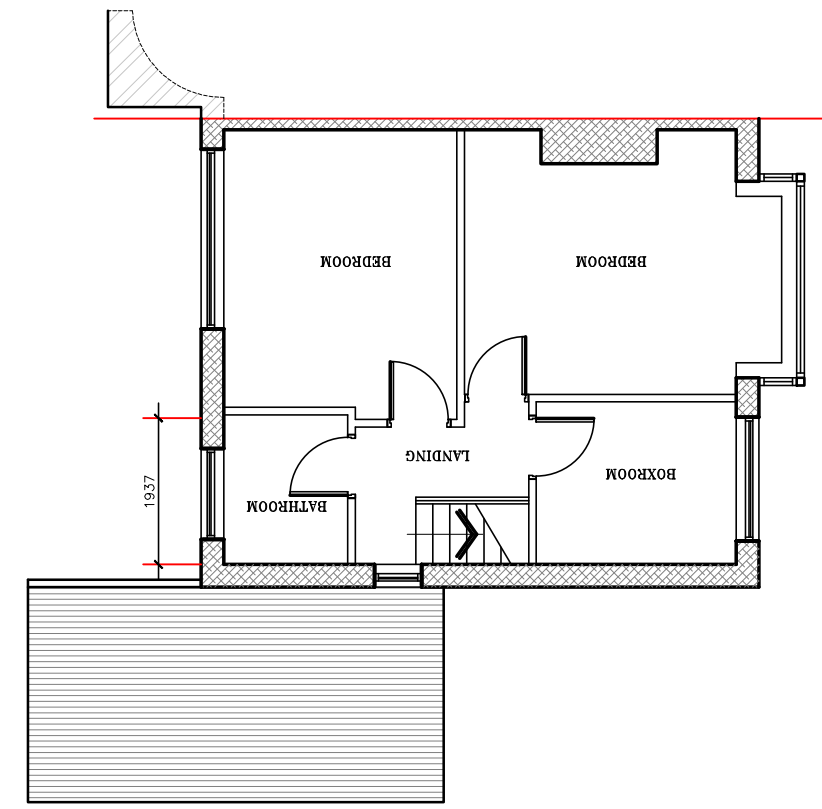


EXISTING FIRST FLOOR PLAN
Scale 1: 100

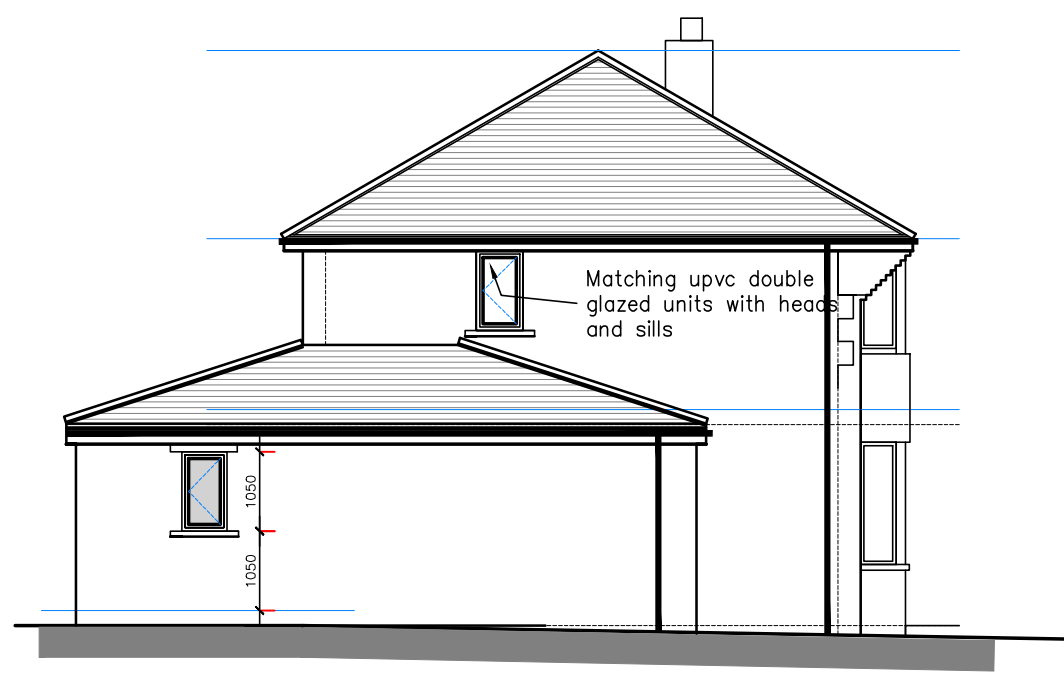


PROPOSED SOUTH SIDE ELEVATION Scale 1:100

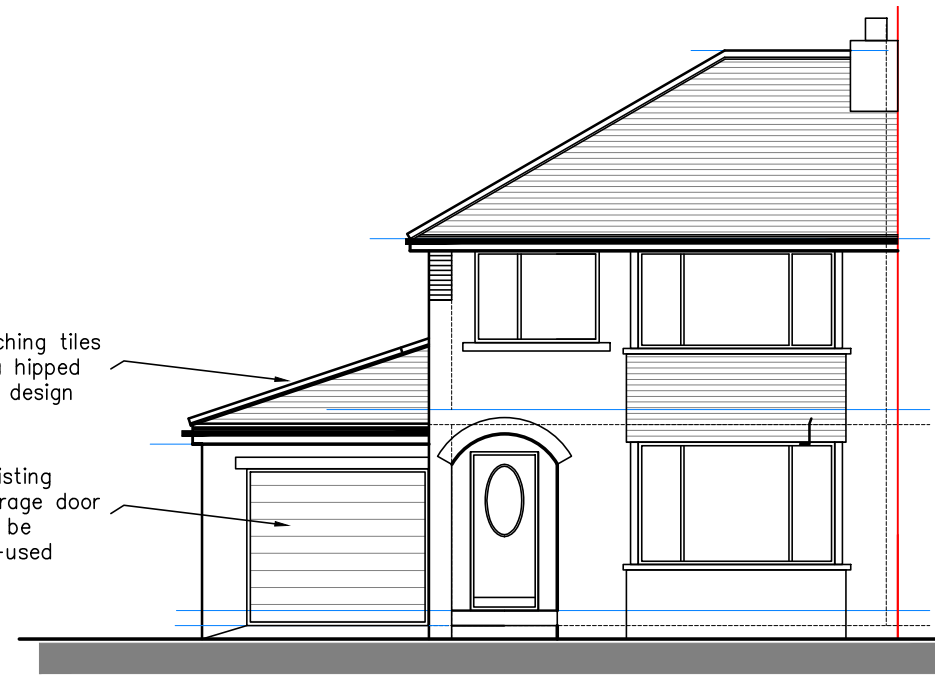


PROPOSED EAST FRONT ELEVATION Scale 1:100

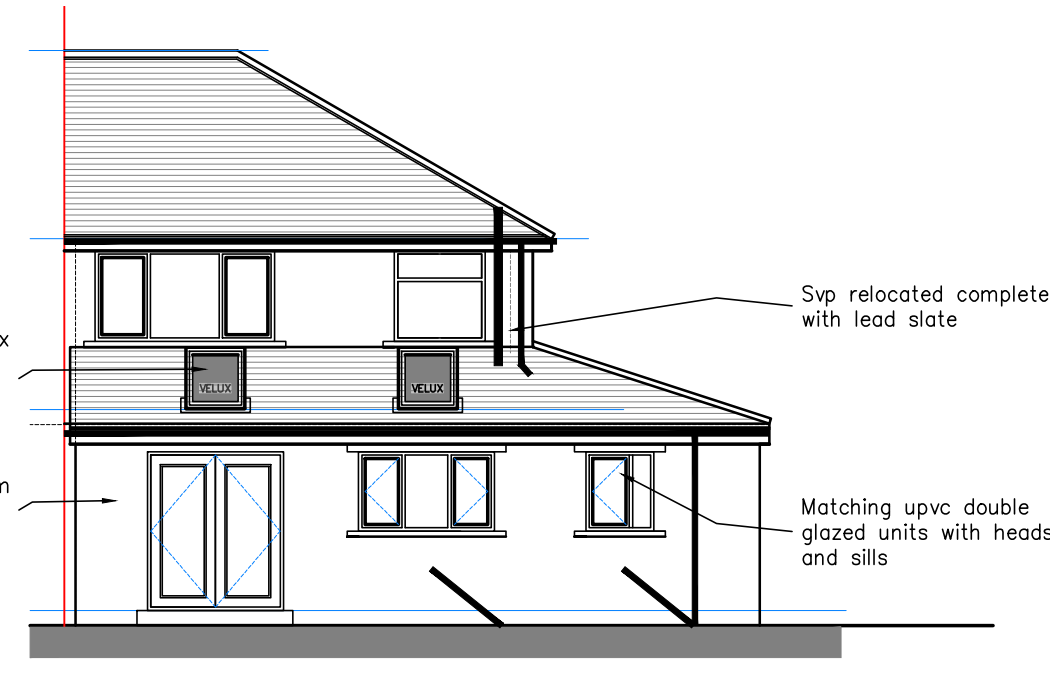

PROPOSED WEST REAR ELEVATION Scale 1:100

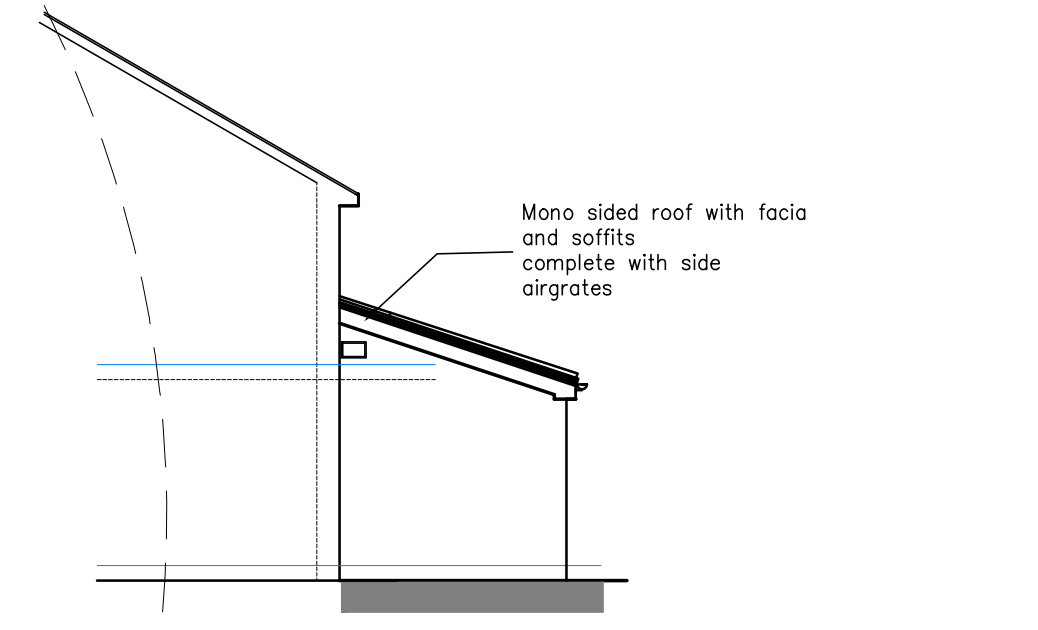

PROPOSED NORTH SIDE ELEVATION
Scale 1:100

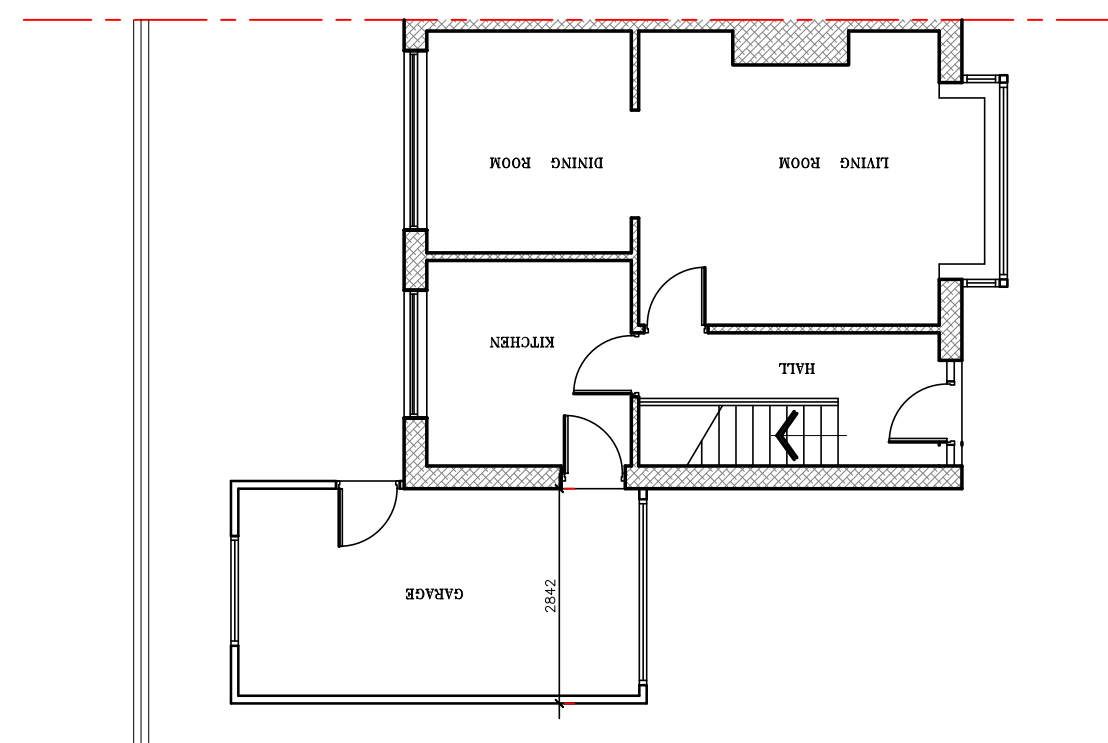


EXISTING GROUND FLOOR PLAN
Scale 1: 100

PLANNING MATERIALS


ROOF ROMAN CONCRETE TILES TO
MATCH EXISTING

WALLS BEIGE K REND ON
BLOCKWORK


WINDOWS AND DOORS
UPVC DOUBLE GLAZED UNITS

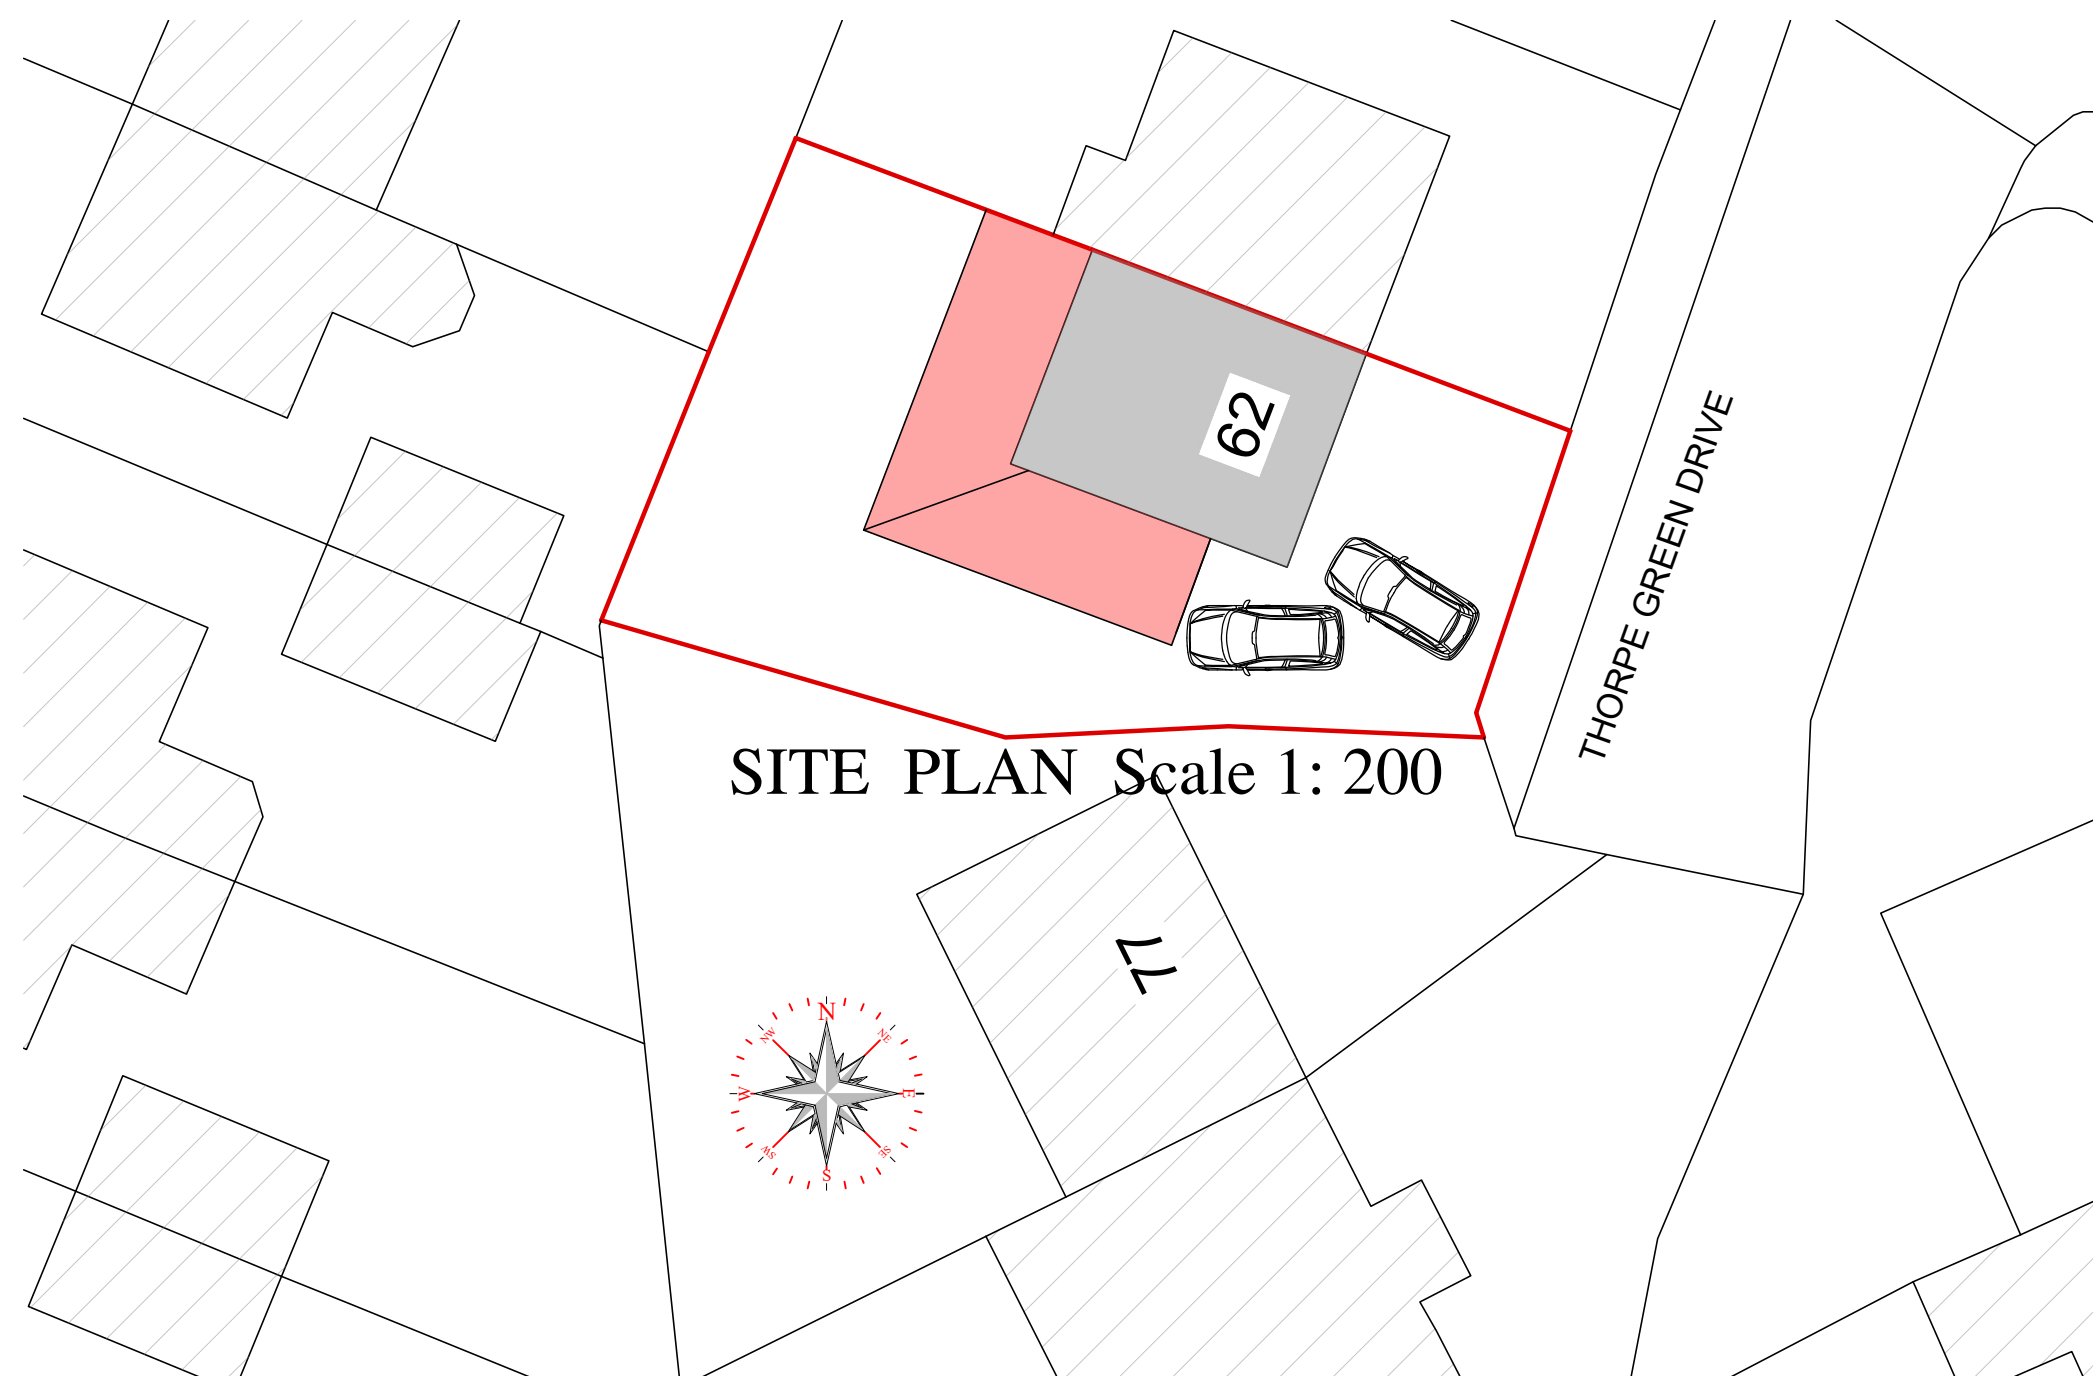


SITE PLAN Scale 1: 200

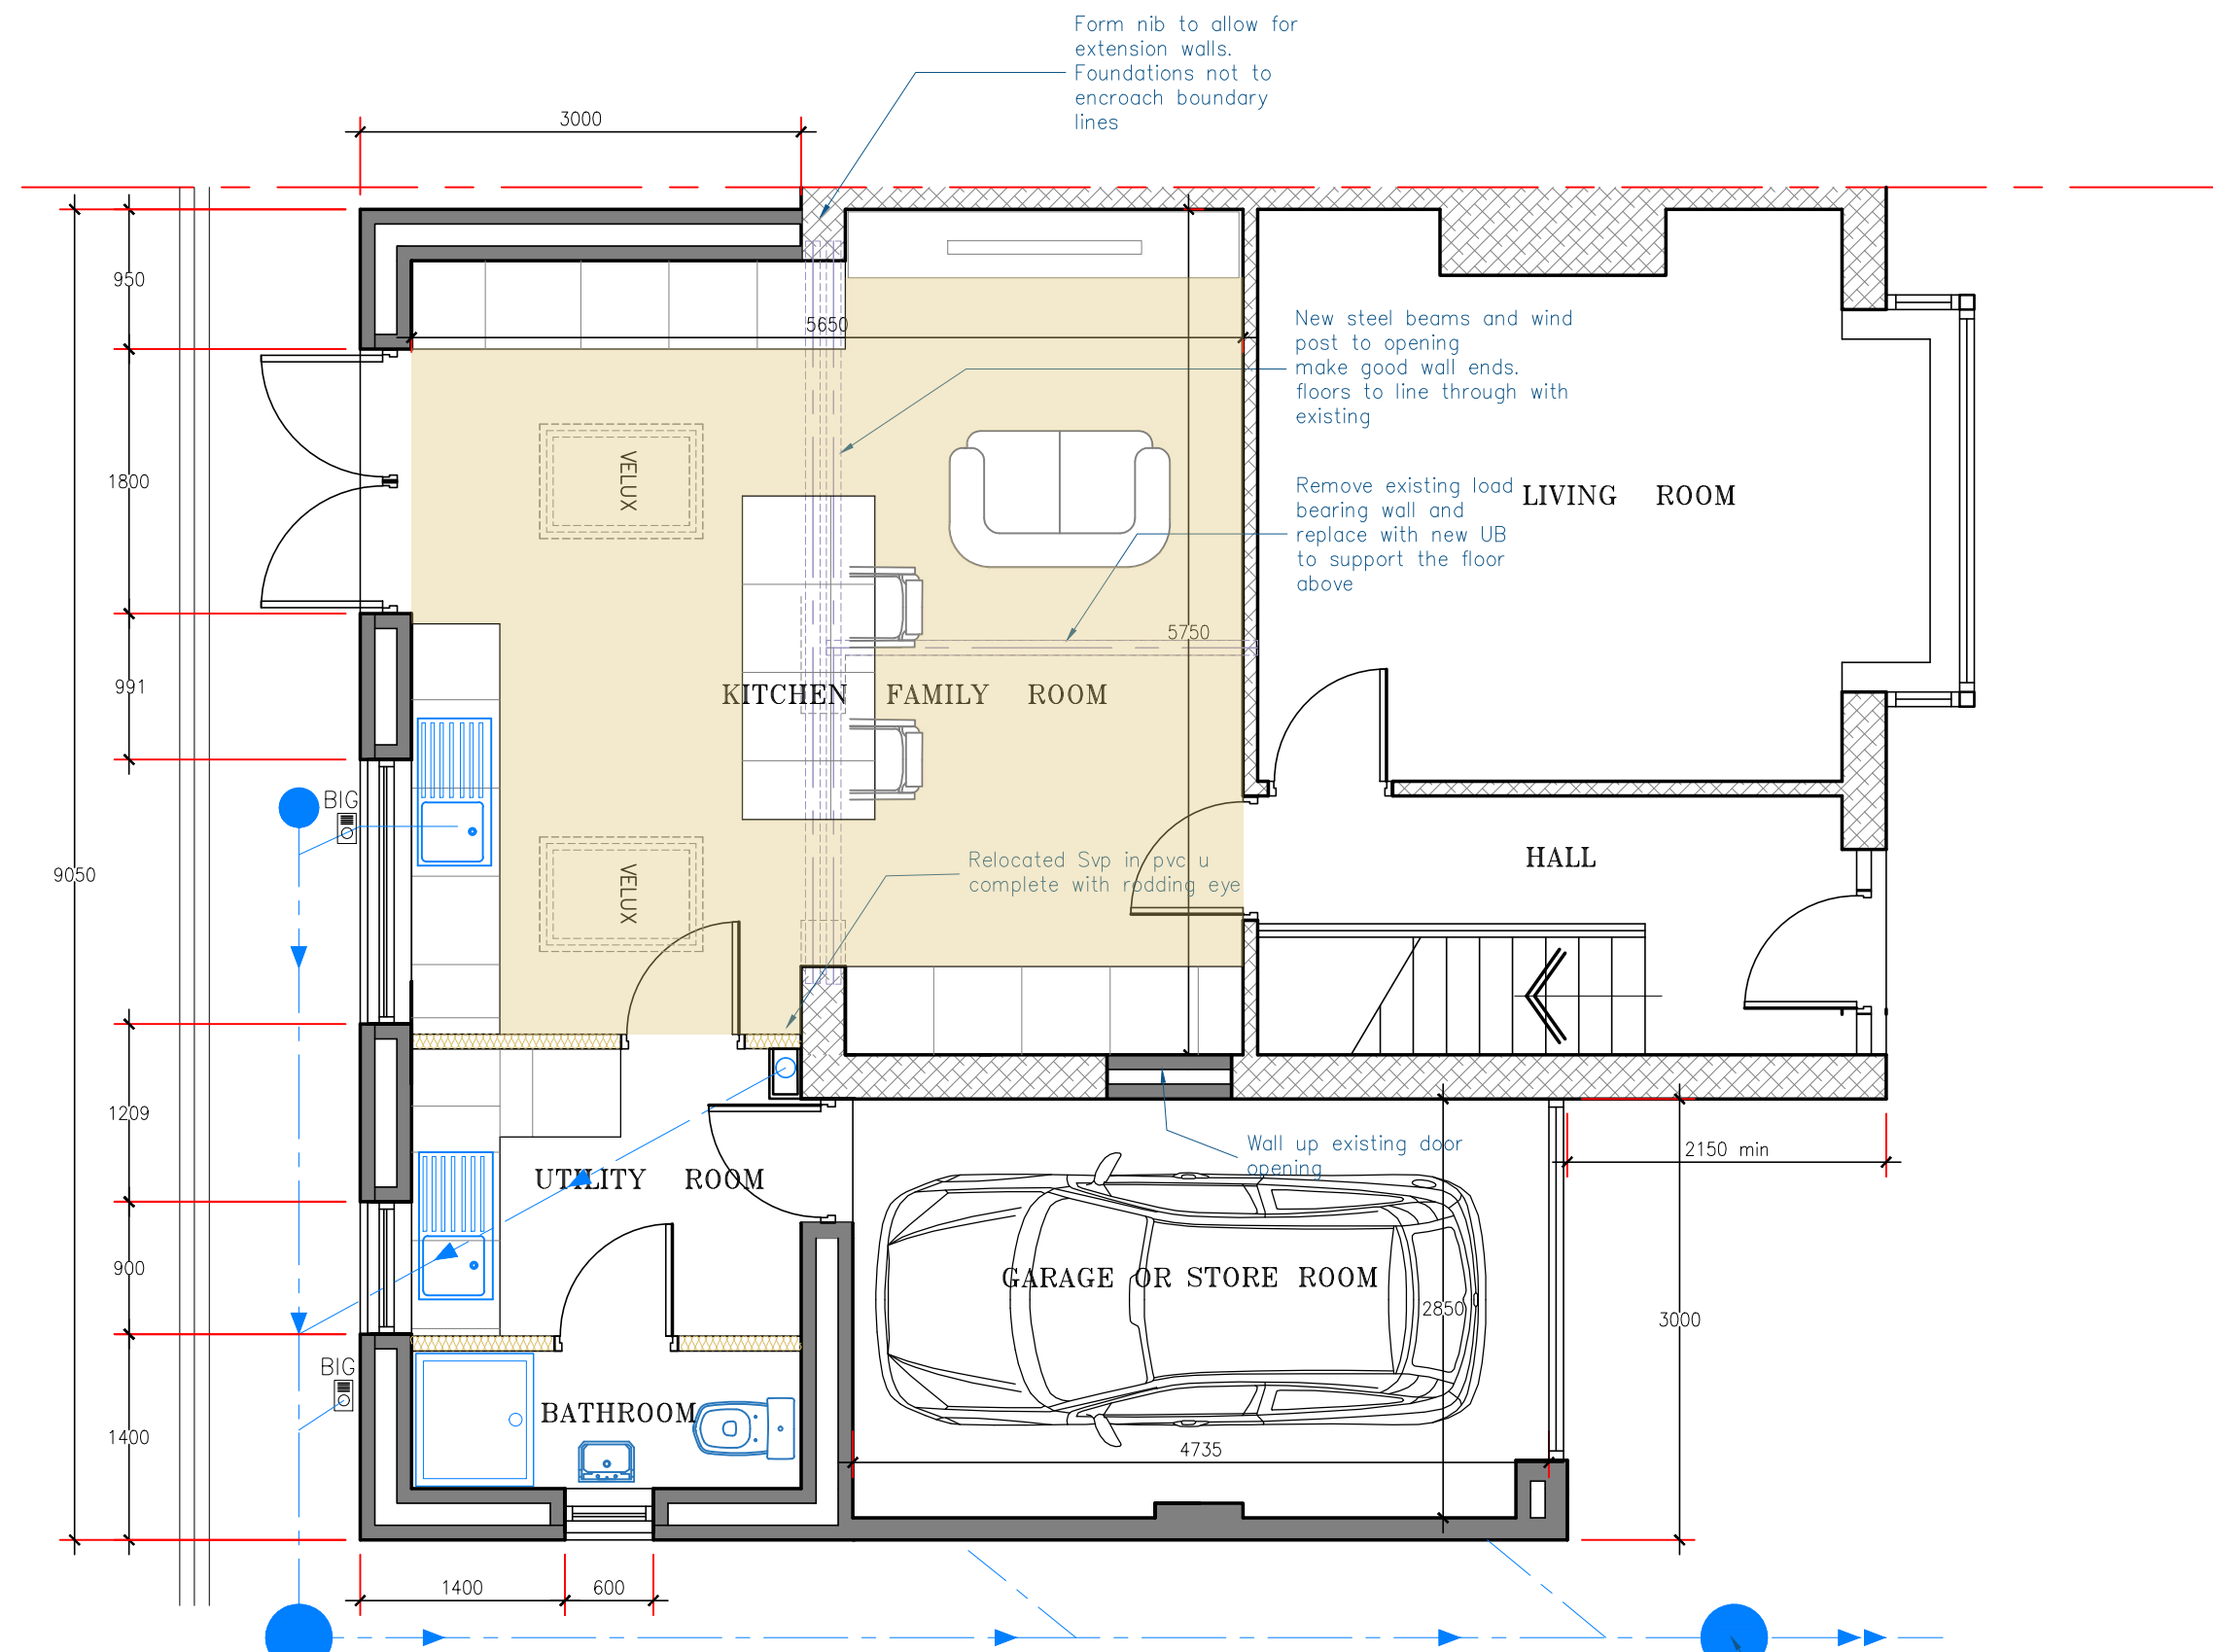

PROPOSED GROUND FLOOR PLAN
Scale 1: 50

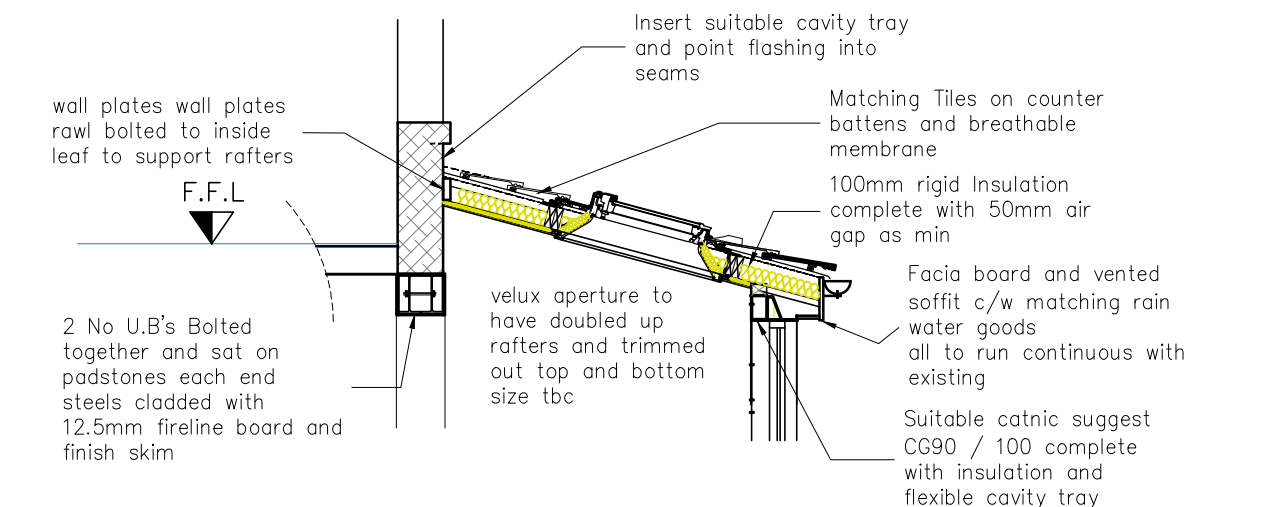

TYPICAL MONO ROOF WITH VAULTED CEILING
Scale 1:50

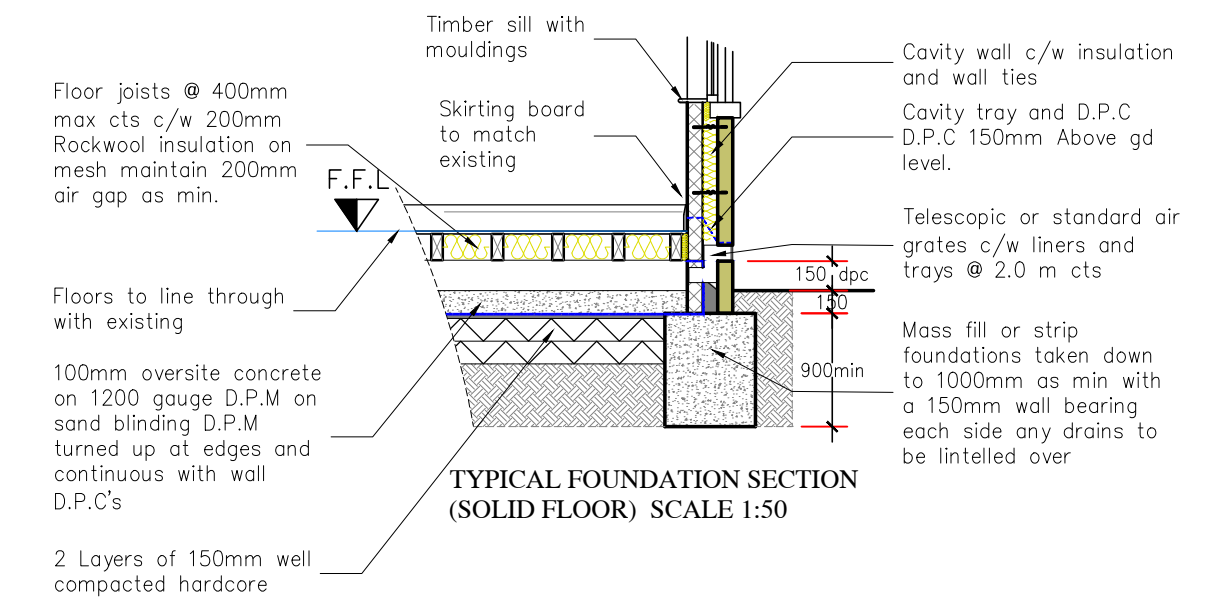

TYPICAL FOUNDATION SECTION
(SOLID FLOOR) SCALE 1:50



LOCATION PLAN Scale 1: 1250

P.D ARCHITECTURAL SERVICES

Plans drawn for local authority approval

- Domestic Extensions
- Loft Conversions
- New garages / Conservatories
- New Homes

Tel: 07867784564

Free Consultation / Survey

Title: EXISTING AND PROPOSED PLANS

Project: PROPOSED SINGLE STOREY SIDE
EXTENSION
AT 62 THORPE GREEN
HUDDERSFIELD
HD7 4QU

Client: Mr STEVEN HALL

Scale: 1:50 & 1:100 Drawn: P.M. Rev

Date: NOV 2023 PDA 23-151-001. B