


PROPOSED FIRST FLOOR PLAN

MARKET WALK

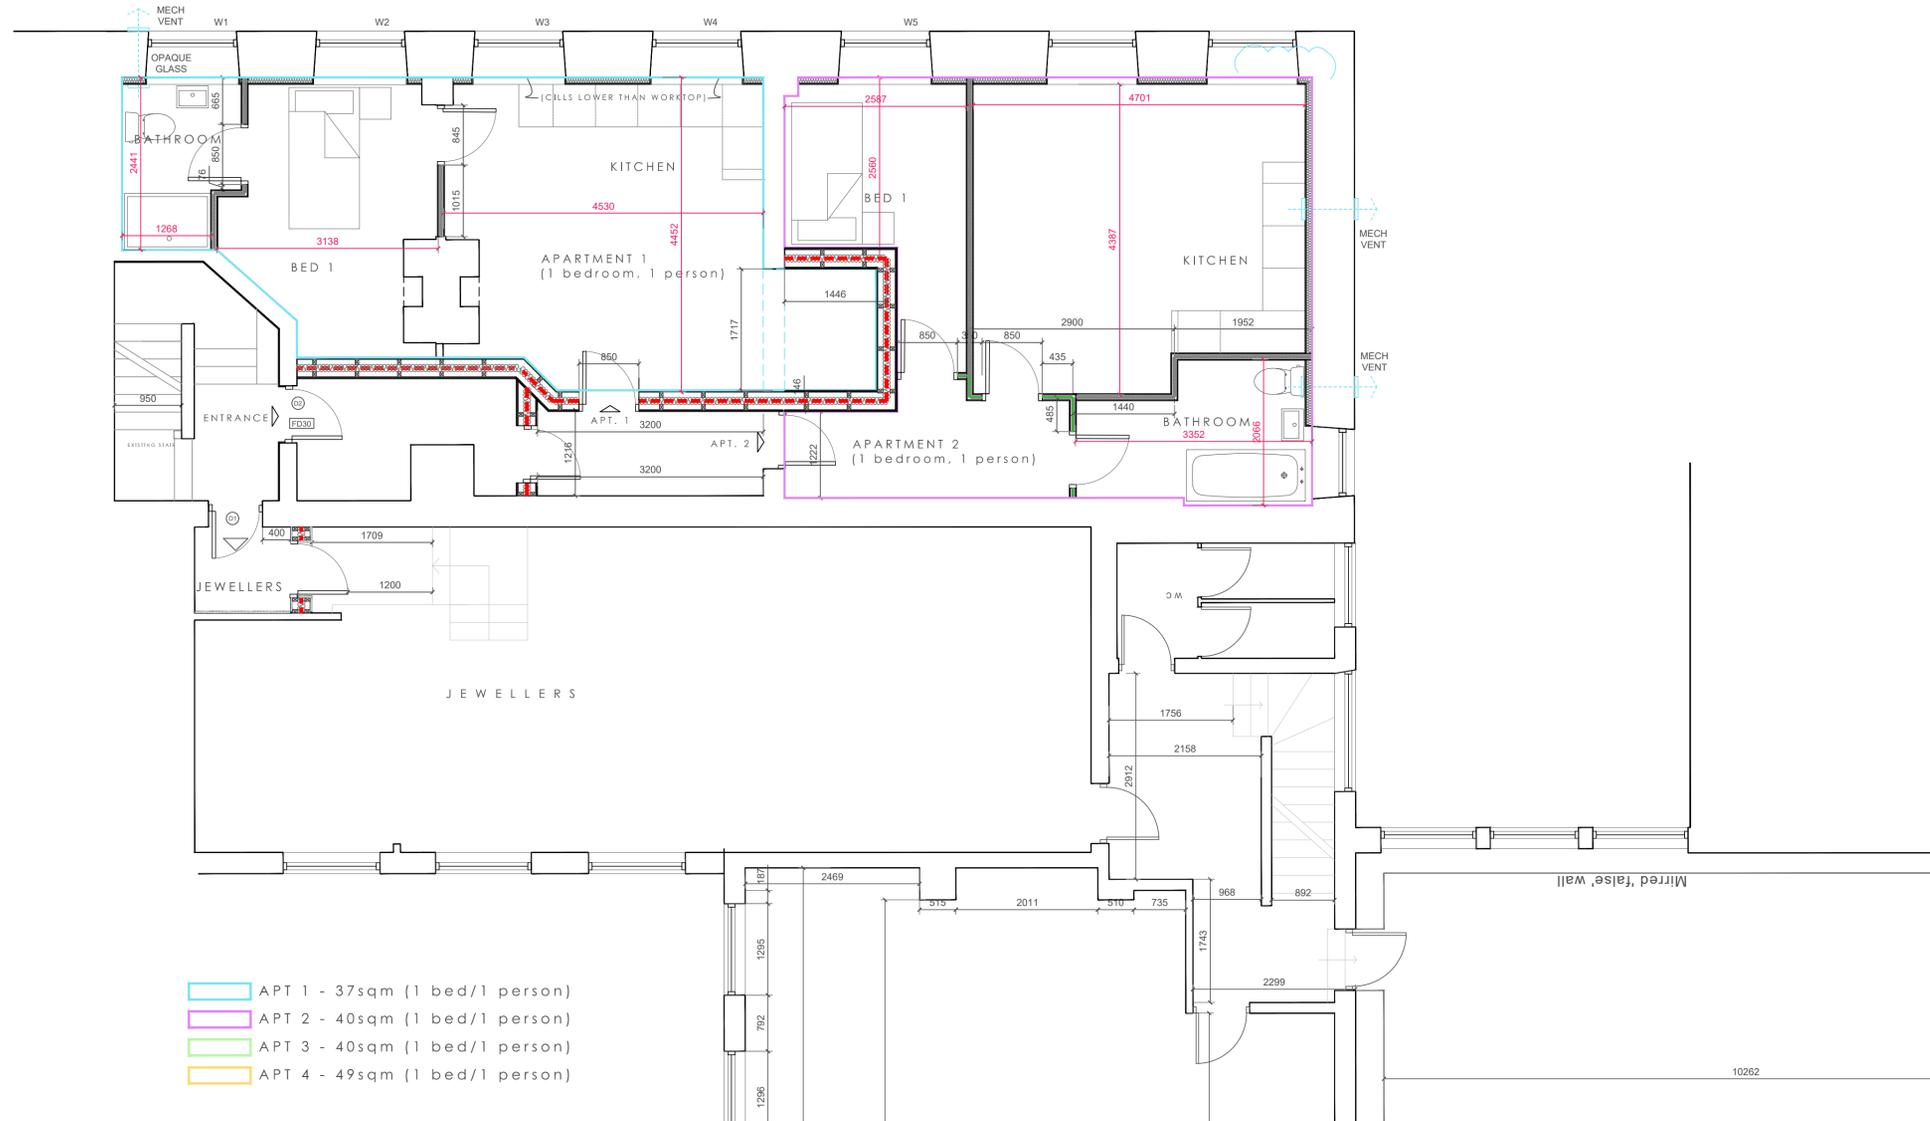

COLE GORNALL CROSS ARCHITECTS 15 WOODHALL PARK CRESENT EAST PUDSEY, LEEDS, LS28 7HG 077866 34314	PROJECT PROPOSED STUDIO APARTMENTS AT 9 - 13 MARKET WALK, HUDDERSFIELD FOR Z AND F PROPERTIES LTD.	TITLE PROPOSED FIRST FLOOR PLAN		SCALE 1:50@A1	JOB No. 2153	DWG No. A(SK)-50		
		STAGE PLANNING	DRAWN MC	CHECK. MC	DATE 06.2023			