


**Site Plan - Masterplan Context**  
1 : 250

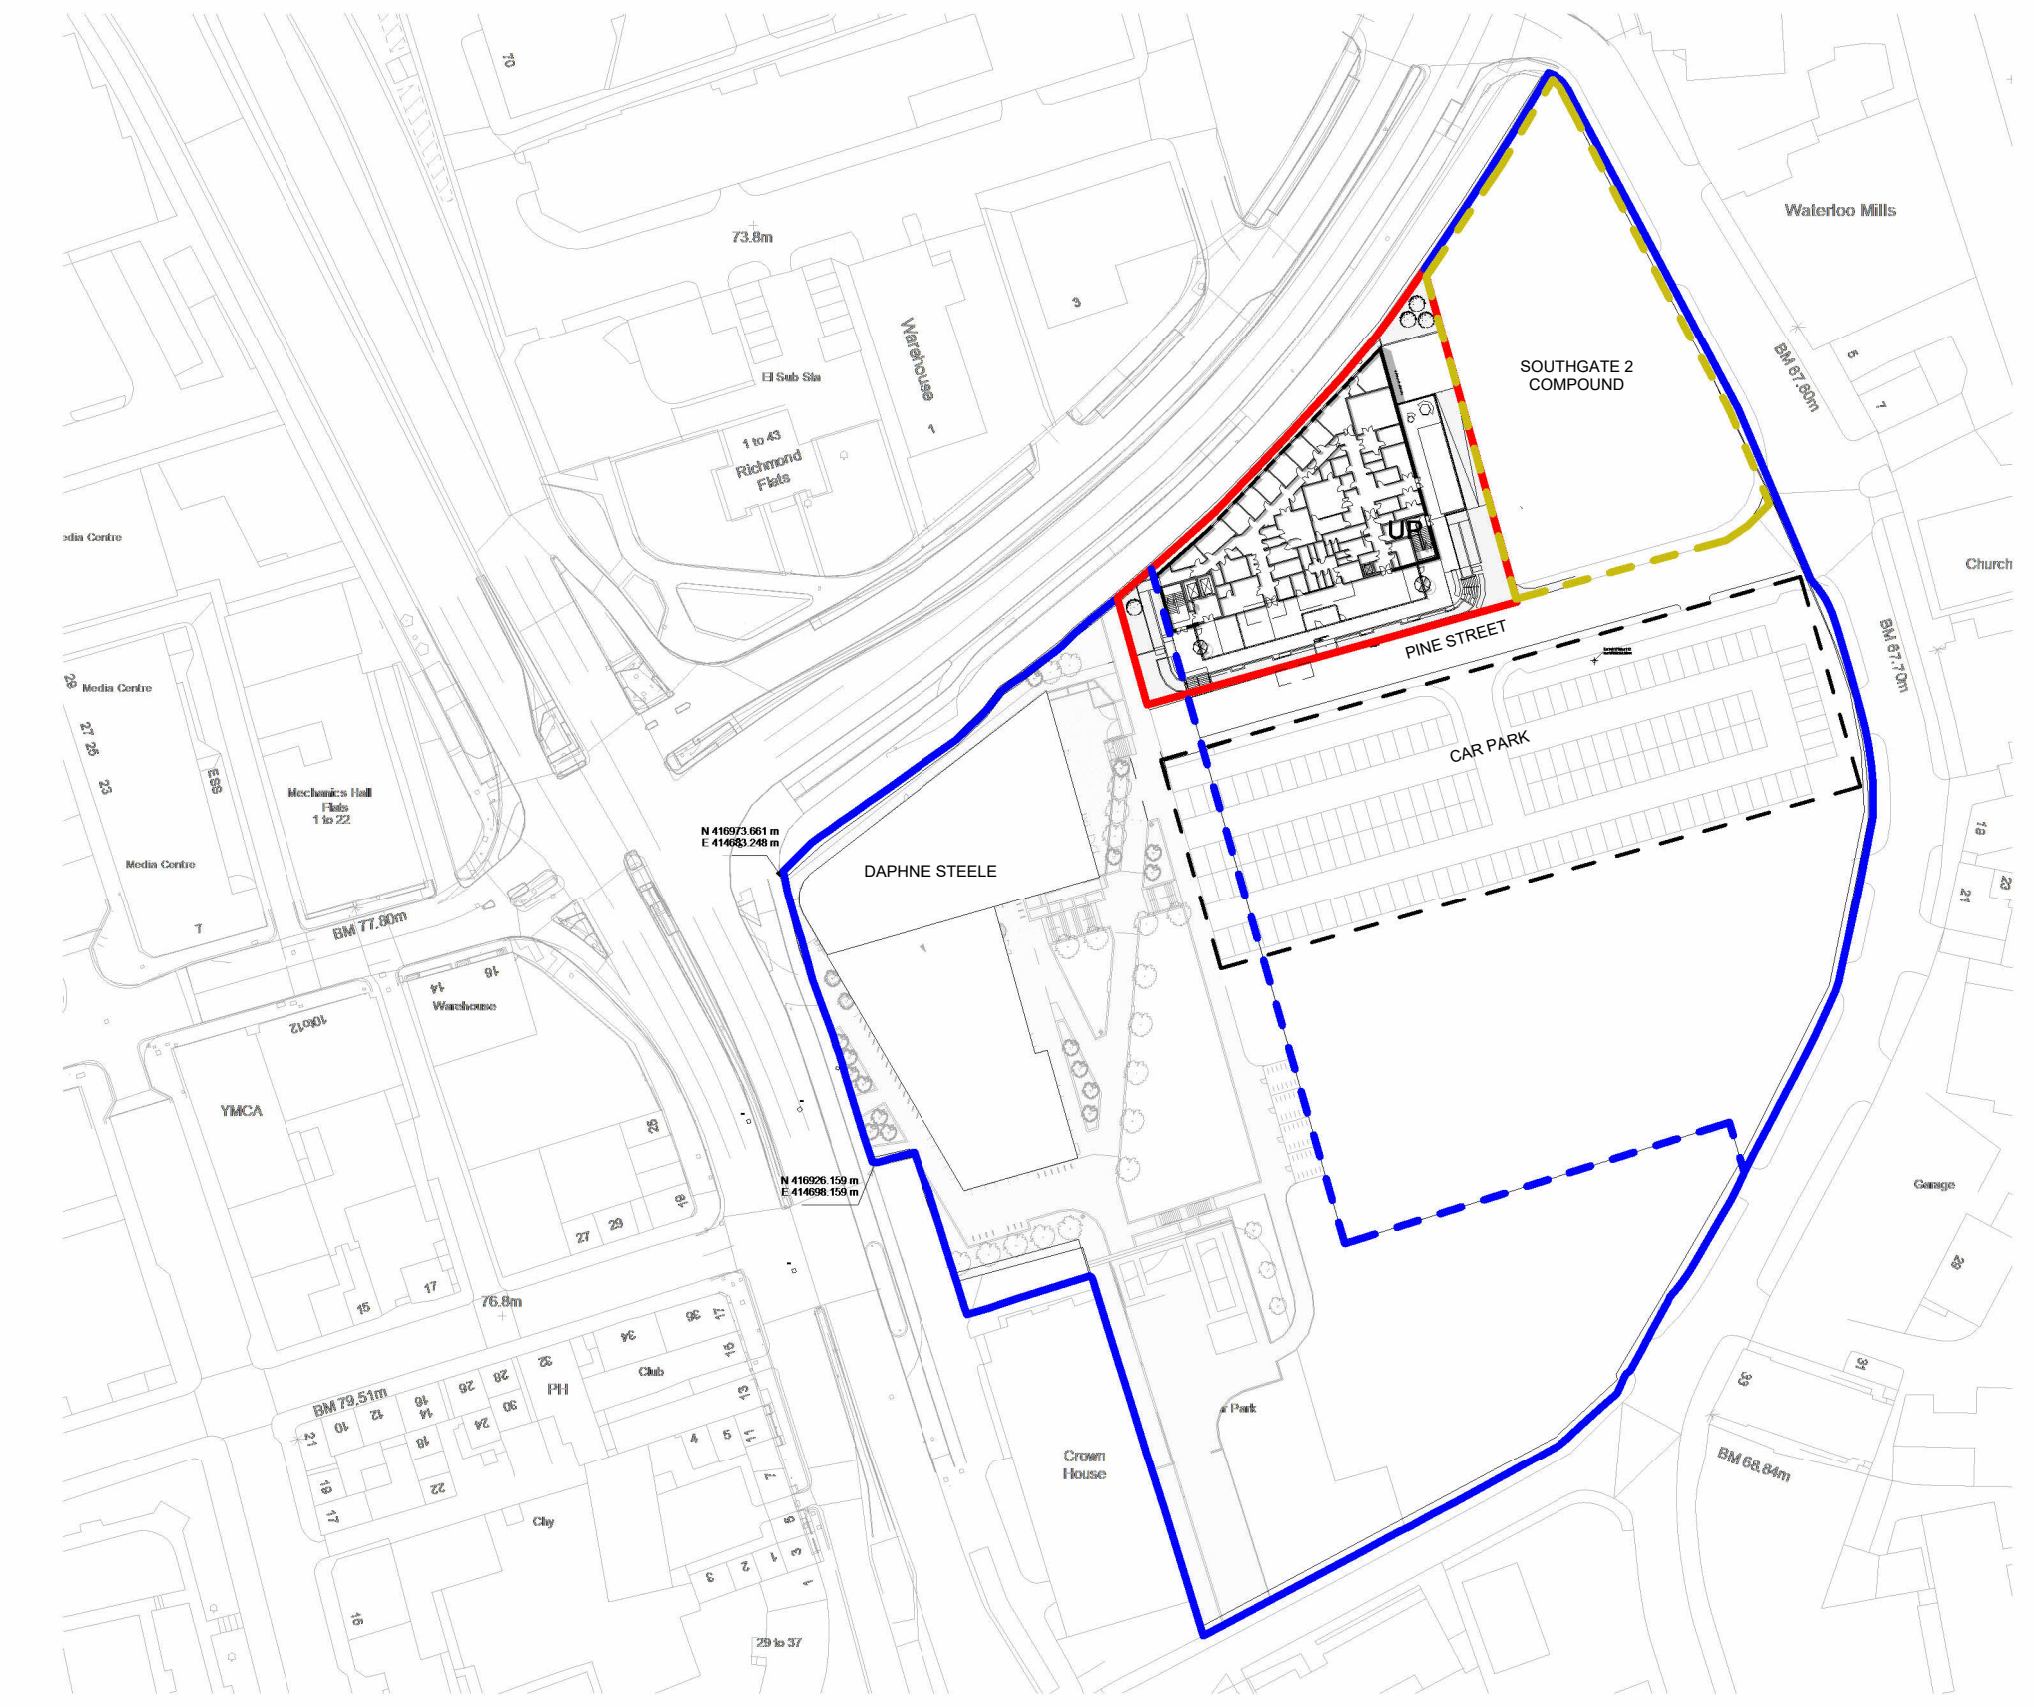

**Site Location Plan**  
1 : 1250

- Site Boundary Line
- - - Daphne Steele Boundary Line
- Southgate #2 Boundary Line
- Masterplan Underlay
- - - Compound Area
- - - Existing Infrastructure
- Diverted Infrastructure
- Infrastructure Easement

**Masterplan Legend**

P2	Planning Update	20.11.23	JE	RH
P1	Planning Issue	30.10.23	WH	RH
Rev	Description	Date	Dr	App
Author		08/03/23	by	by
	date created	08/03/23	approved by	Approver



T +44(0)161 8287900  
E manchester@ahr.co.uk  
www.ahr.co.uk

client name	UoH		
project	Southgate #2		
drawing	Planning - Site Location Plan		
computer file	I:\0321\110EM_Profiles_Folder_redirection\110EM\Documents\Revit		
project number	2023.00229.000	scale	As indicated@A1
drawing number	SG2-AHR-B2-00-DR-A-08500	rev	P2
		issue status	S1

This drawing is to be read in conjunction with all related drawings. All dimensions must be checked and verified on site before commencing any work or producing shop drawings. The originator should be notified immediately of any discrepancy. This drawing is copyright and remains the property of AHR.