


THIS DRAWING HAS BEEN PREPARED FROM SURVEY INFORMATION SUPPLIED BY OTHERS AND IS FOR INFORMATION PURPOSES ONLY. DO NOT SCALE FROM DRAWING. USE FIGURED DIMENSIONS ONLY.

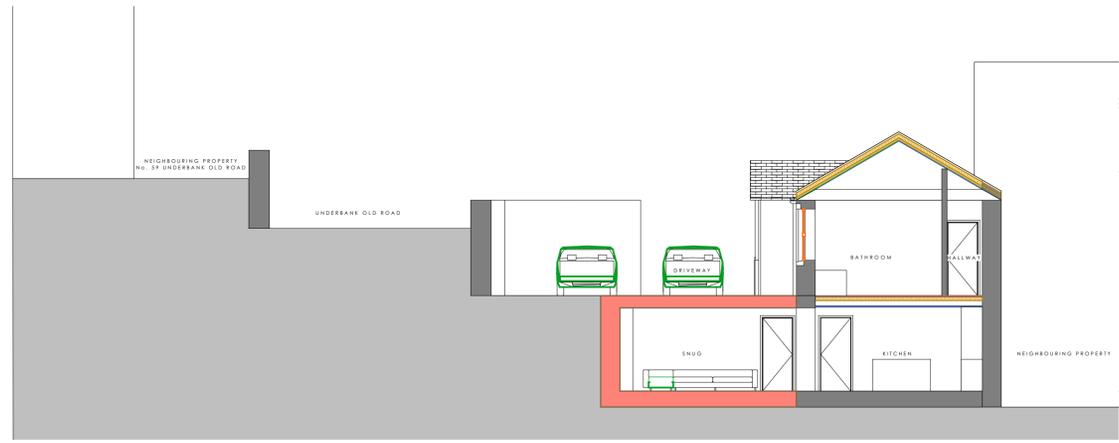

SECTION S-1 1:100



ELEVATION A 1:100



ELEVATION B 1:100



ELEVATION C 1:100



3D View of Front Elevation



3D View of Rear Elevation & Garden



3D View of Rear Elevations & Garden

Key Plan

Revisions

Rev	Description	Drw	Chk	Date
A	Revised Porch & Balustrade	JC	-	07/05/2024

Drawing Status: PLANNING

Client: MR & MRS CATHCART.

Project: 110 UNDERBANK OLD ROAD, HOLMFIRTH, HDY 1AS

Drawing: PROPOSED SECTIONS & ELEVATIONS.

Project No: 110 Drawing No: 02_04
Scale: 1:100 Date: MAY '23 Drawn by: JC Checked by: -