
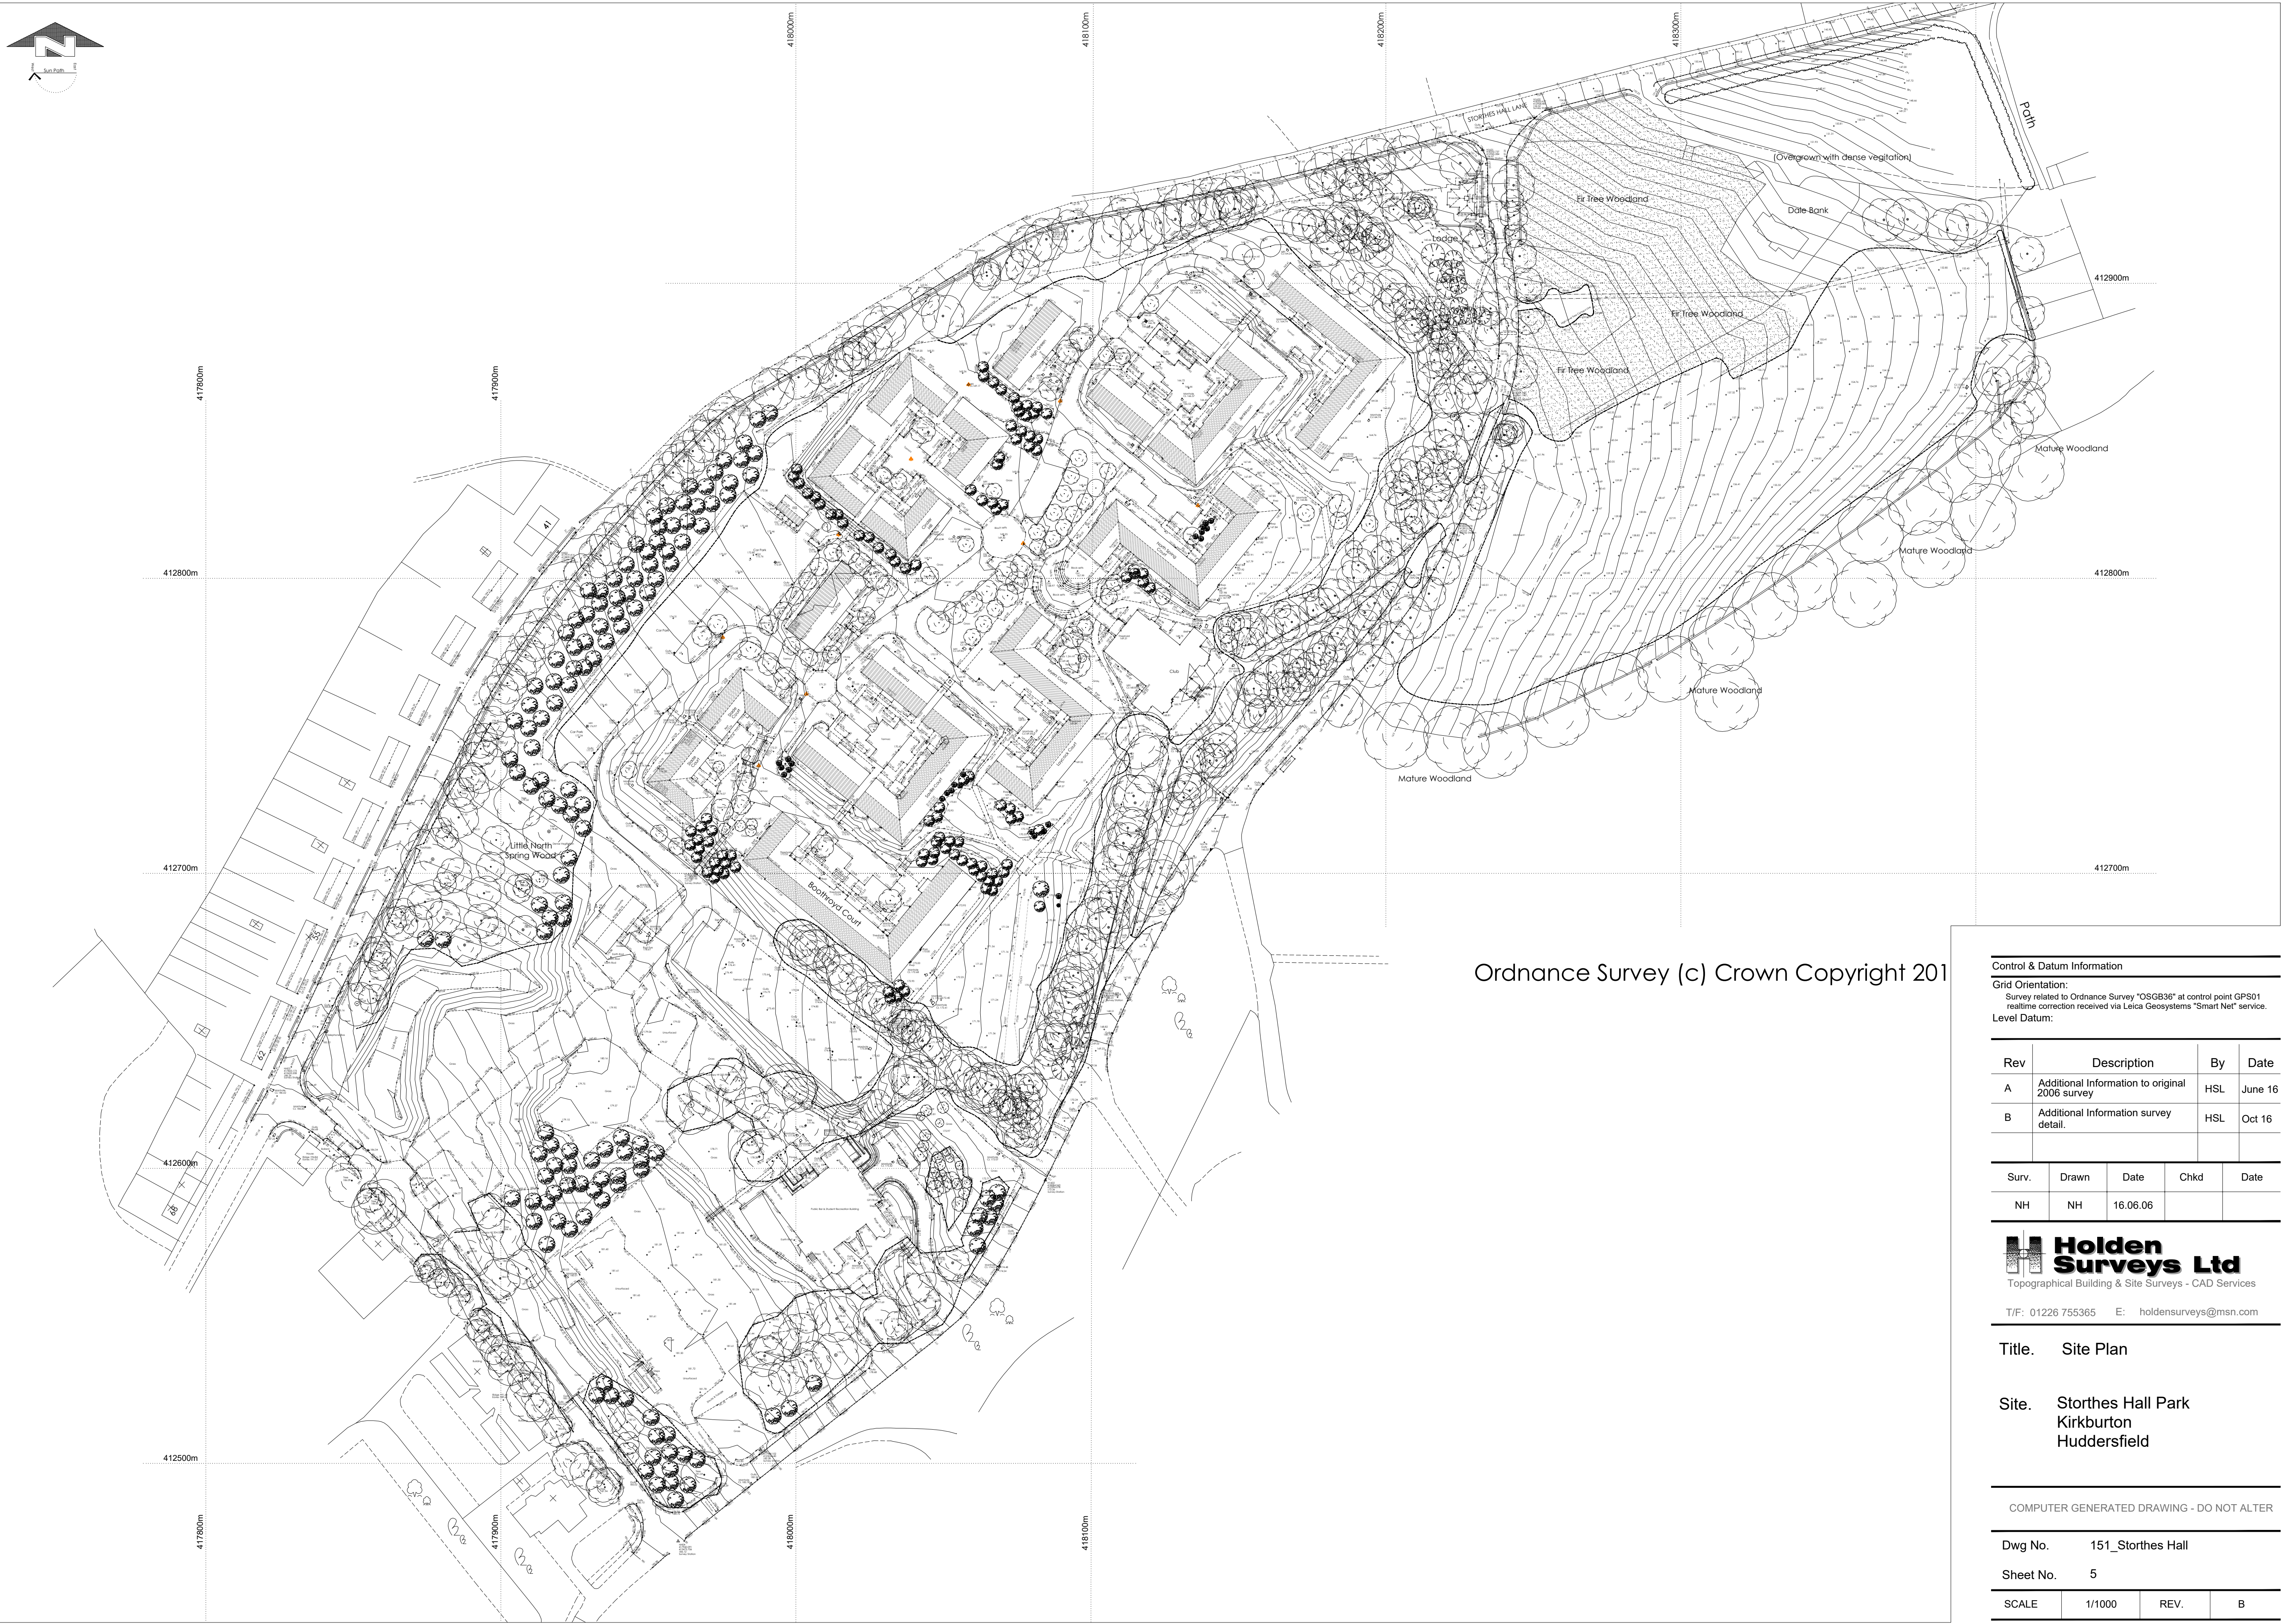


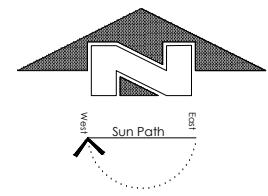

Ordnance Survey (c) Crown Copyright 201

Control & Datum Information

Grid Orientation:
Survey related to Ordnance Survey "OSGB36" at control point GPS01
realtime correction received via Leica Geosystems "Smart Net" service.
Level Datum:

Rev	Description	By	Date
A	Additional Information to original 2006 survey	HSL	June 16
B	Additional Information survey detail.	HSL	Oct 16

Surv.	Drawn	Date	Chkd	Date
NH	NH	16.06.06		

Holden Surveys Ltd
Topographical Building & Site Surveys - CAD Services

T/F: 01226 755365 E: holdensurveys@msn.com

Title. Site Plan

Site. Storthes Hall Park
Kirkburton
Huddersfield

COMPUTER GENERATED DRAWING - DO NOT ALTER

Dwg No. 151_Storthes Hall

Sheet No. 5

SCALE	1/1000	REV.	B
-------	--------	------	---