
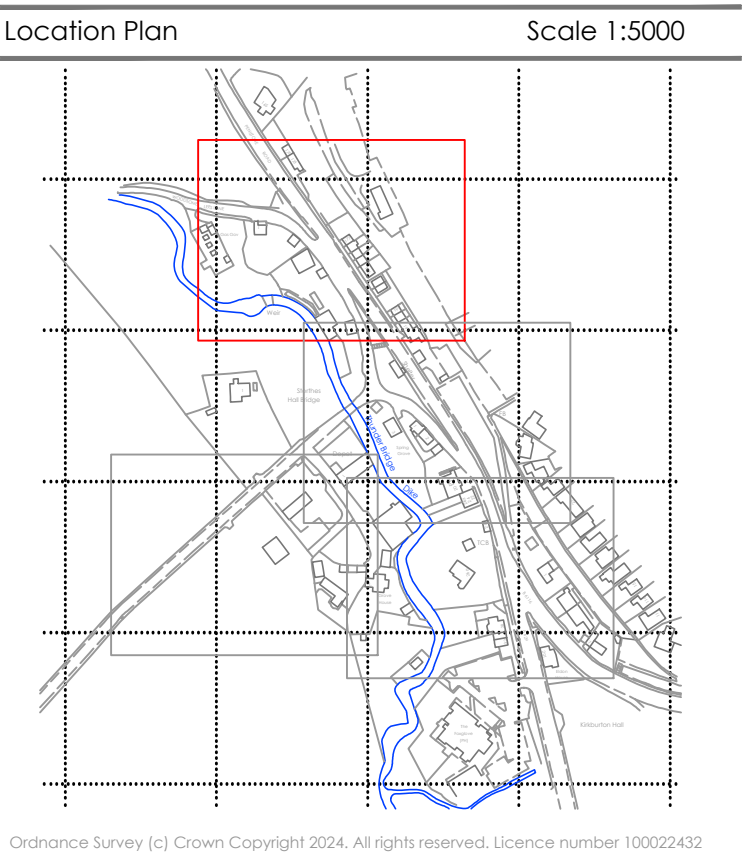


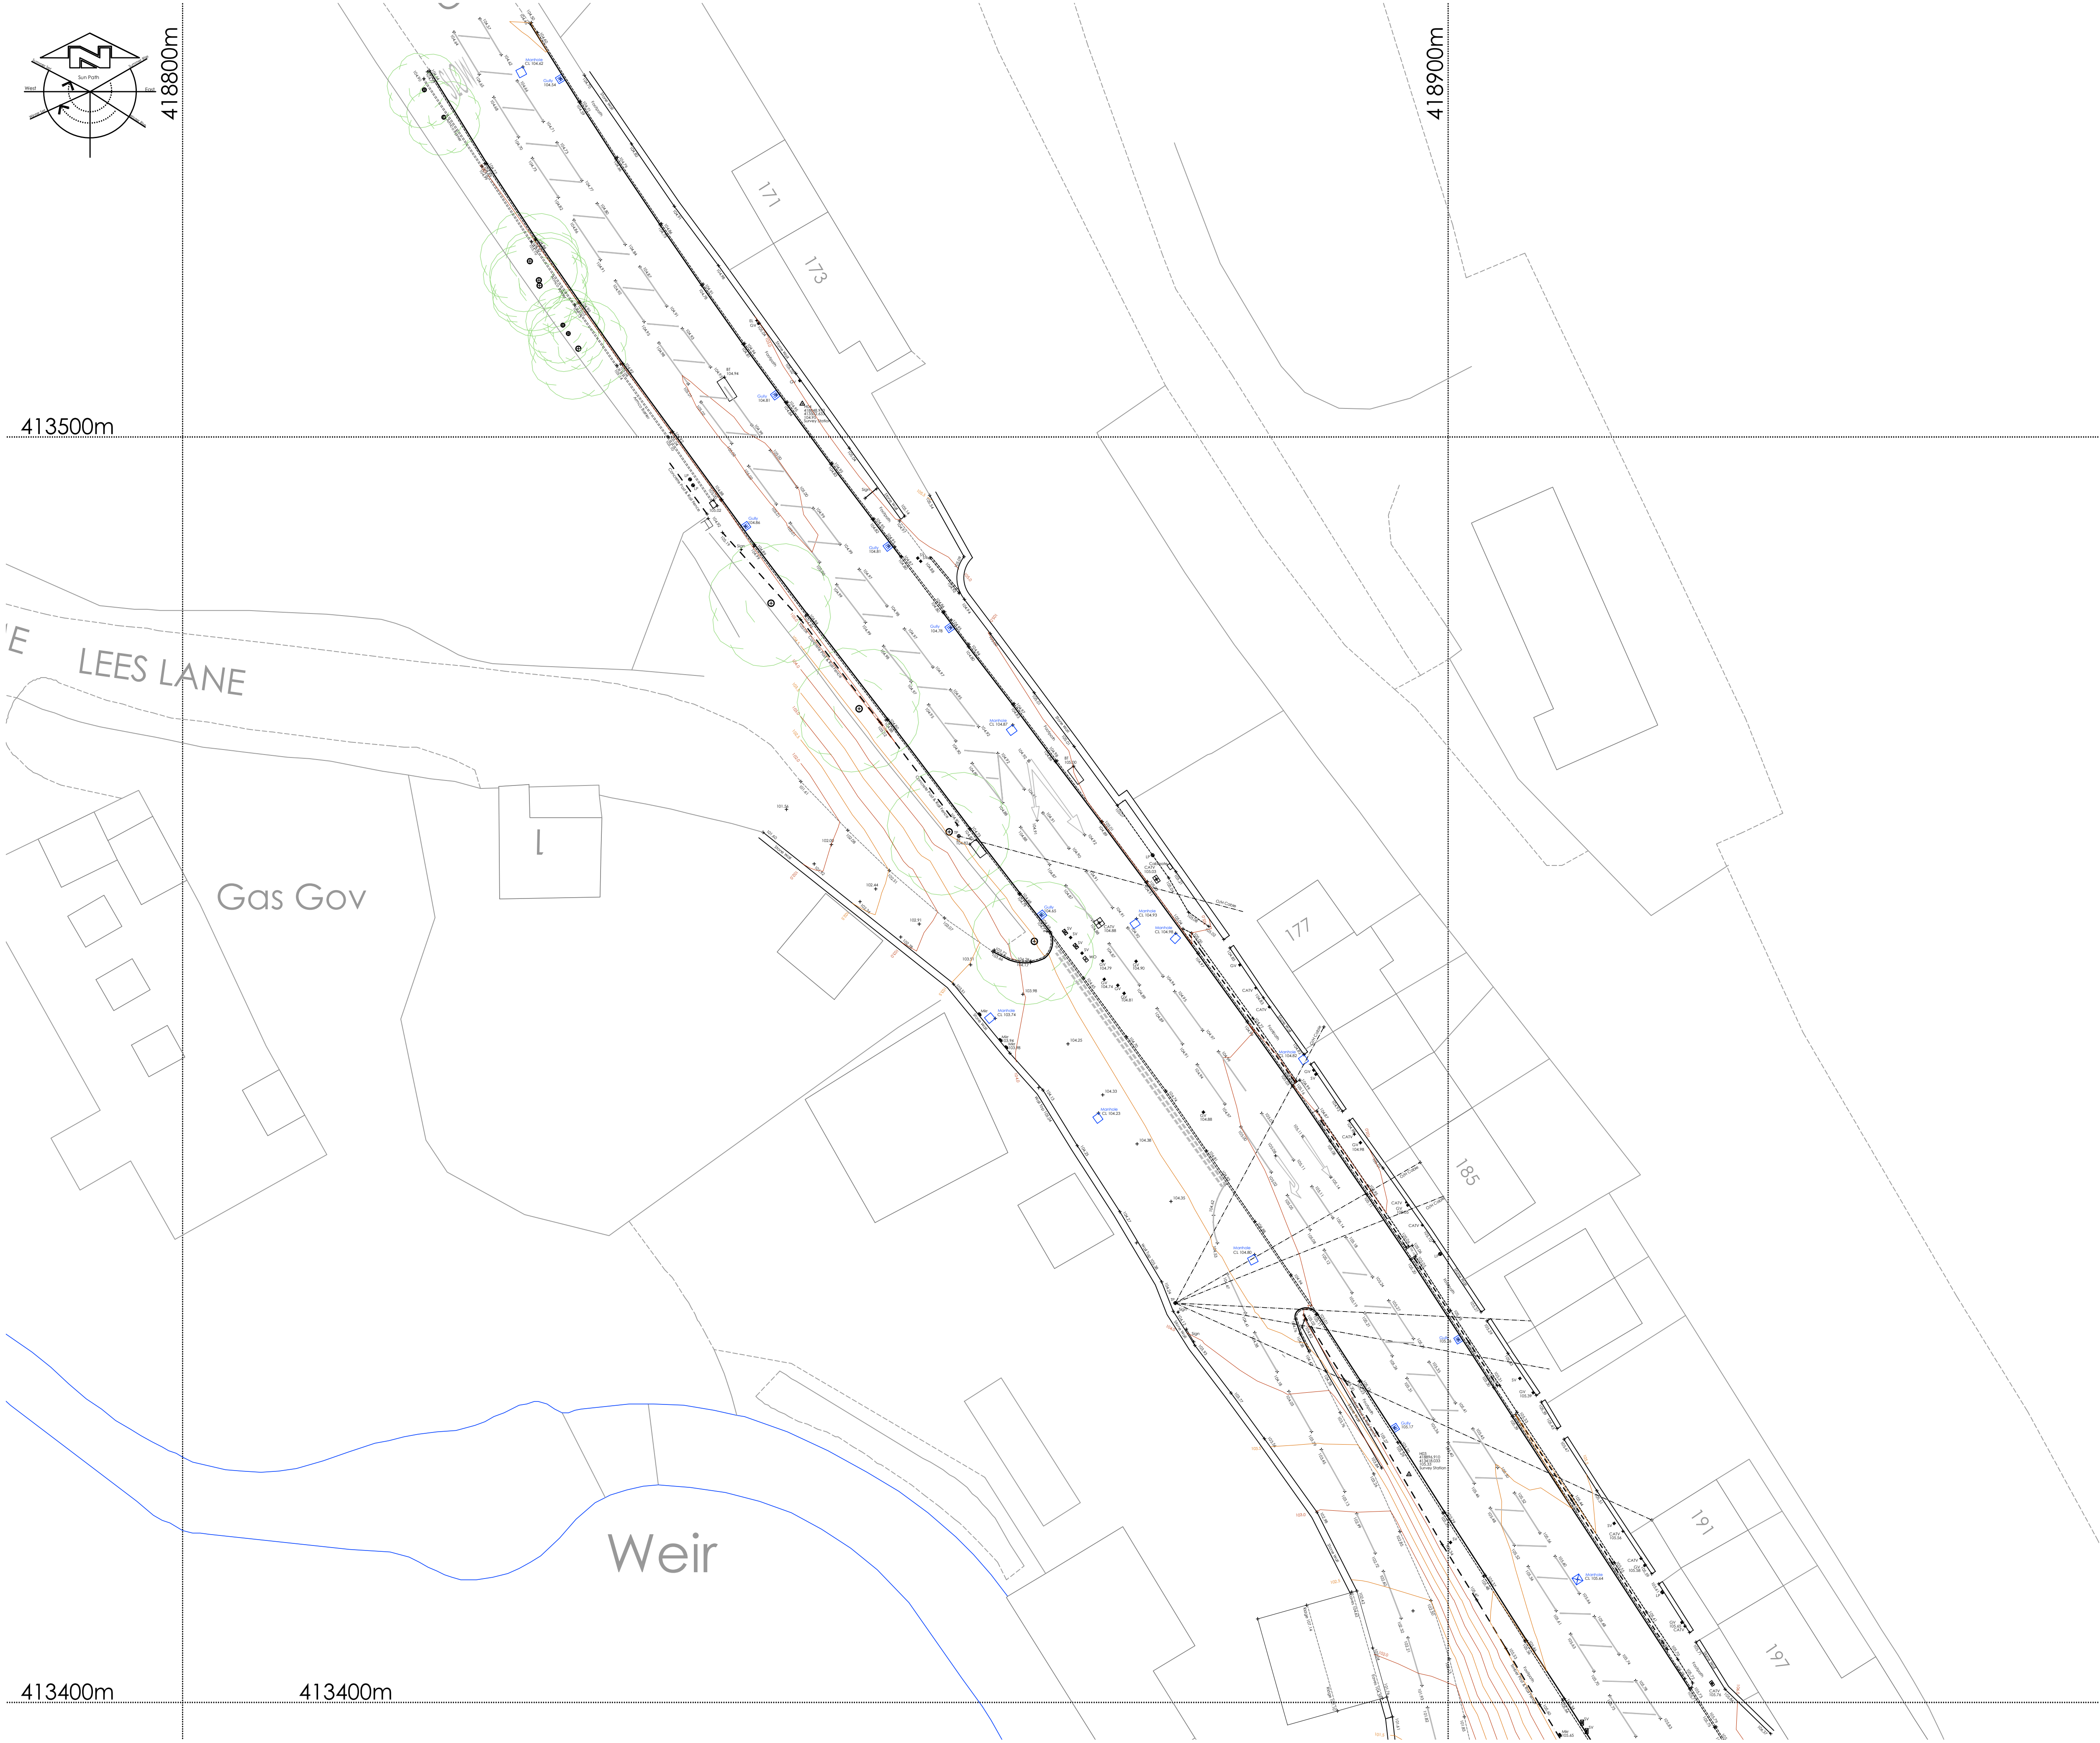

Site Survey Control & Datum Information

Grid Orientation:
Survey related to Ordnance Survey "OSGB836" at control point GPS01
and the survey data was processed on a plane grid. (No Scale Factor)

Level Datum:
OS Orthometric Hts

Control & Datum Information

Co-ordinates and levels are based upon OSGB 1936 National Grid (OSGB836) and Ordnance Survey Datum Newlyn (ODN).

They are derived using realtime on site GPS survey, that utilises the National Grid Transformation OSTN15GB and the National Geoid Model OSGM15GB.

The data obtained for use in this drawing involved the use of realtime GPS survey and total station survey.

Contours are shown at 0.5m intervals.



Reference	East	North	Elevation	Description
TS01	418897.904	413248.287	105.00	Survey Station
TS02	418896.703	413418.033	105.35	Survey Station
TS03A	418897.254	413381.150	100.24	Survey Station
TS03B	418897.250	413481.174	104.03	Survey Station
TS03C	418911.191	413361.227	99.44	Survey Station
TS04	418948.973	413500.433	104.93	Survey Station
TS05	418906.940	413364.557	99.34	Survey Station
TS05A	418869.370	413329.136	95.86	Survey Station
TS06	418805.124	413277.058	97.31	Survey Station

Rev	Description		By	Date
Surv.	Drawn	Date	Chkd	Date
NH	NH	28.03.24		

This drawing may not be reproduced, made use of
or issued to a third party without permission of:

UBRIQUE INVESTMENTS LTD

UBRIQUE INVESTMENTS LTD
STORTES HALL STUDENT VILLAGE
STORTES HALL LANE, KIRKURTON
HUDDERSFIELD
HD8 0WA

Holden
Surveys Ltd
Topographical Building & Site Surveys - CAD Services

T/F: 01226 755365 E: holdensurveys@msn.com

Title. Site Plan

Site. Penistone Rd/ Stortnes Hall Lane
Kirkburton
Huddersfield

COMPUTER GENERATED DRAWING - DO NOT ALTER

Dwg No. PP_05_07_Stortnes Hall

Sheet No. 1

SCALE	1/250	REV.	
-------	-------	------	--