


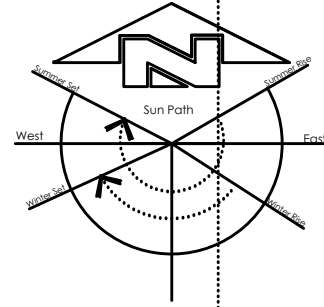

413300m


413300m

413200m

418700m

418800m

Location Plan Scale 1:5000

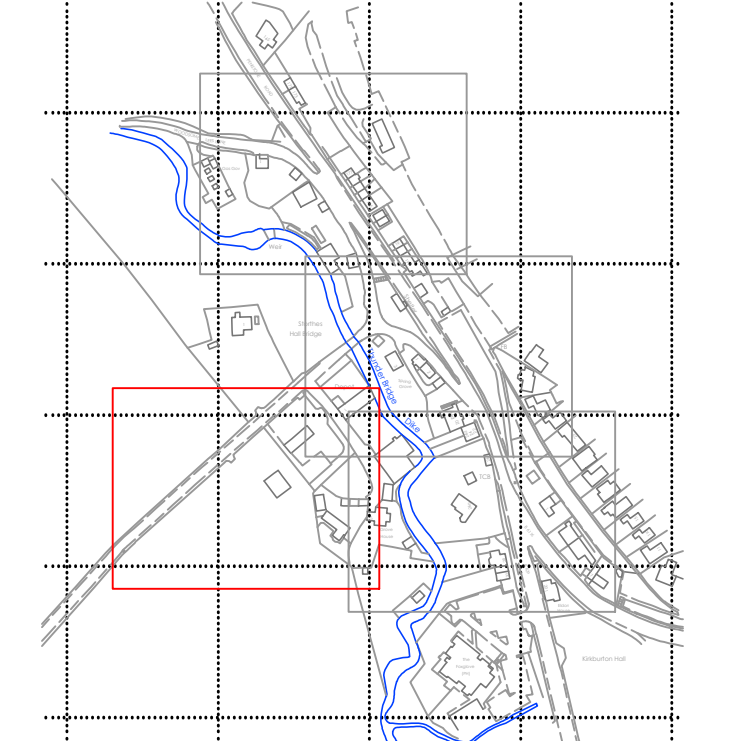

Ordnance Survey (c) Crown Copyright 2024. All rights reserved. Licence number 100022432

Site Survey Control & Datum Information

Grid Orientation:
Survey related to Ordnance Survey "OSGB36" at control point GP501 and the survey data was processed on a plane grid. (No Scale Factor)

Level Datum:
OS Orthometric Hts

Control & Datum Information

Co-ordinates and levels are based upon OSGB 1936 National Grid (OSGB36) and Ordnance Survey Datum Newlyn (ODN).
They are derived using realtime on site GPS survey, that utilises the National Grid Transformation OSTN15GB and the National Geoid Model OSGM15GB.

The data obtained for use in this drawing involved the use of realtime GPS survey and total station survey.
Contours are shown at 0.5m intervals.



Survey Control Co-ordinates			
Reference	East	North	Elevation
GP501	418909.253	413210.353	103.98
GP502	418919.910	413220.256	105.08
H02	418909.403	413220.291	105.08
H03	418896.910	413418.023	103.33
H03A	418977.244	413381.150	100.24
H03B	418867.350	413461.174	104.08
H03C	418911.171	413381.227	99.44
H04	418848.973	413502.633	104.95
H05	418926.940	413346.537	99.34
H05A	418869.370	413329.134	93.84
H05B	418866.353	413341.797	94.14
H06	418803.124	413277.028	97.37

Rev	Description	By	Date

Surv.	Drawn	Date	Chkd	Date
NH	NH	28.03.24		

This drawing may not be reproduced, made use of or issued to a third party without permission of:

UBRIQUE INVESTMENTS LTD

UBRIQUE INVESTMENTS LTD
STORTES HALL STUDENT VILLAGE
STORTES HALL LANE, KIRKBURTON
HUDDERSFIELD
HD8 0WA



T/F: 01226 755365 E: holdensurveys@msn.com

Title. Site Plan

Site. Penistone Rd/ Stortesh Hall Lane
Kirkburton
Huddersfield

COMPUTER GENERATED DRAWING - DO NOT ALTER

Dwg No. PP_05_07_Stortesh Hall

Sheet No. 4

SCALE	1/250	REV.	
-------	-------	------	--