



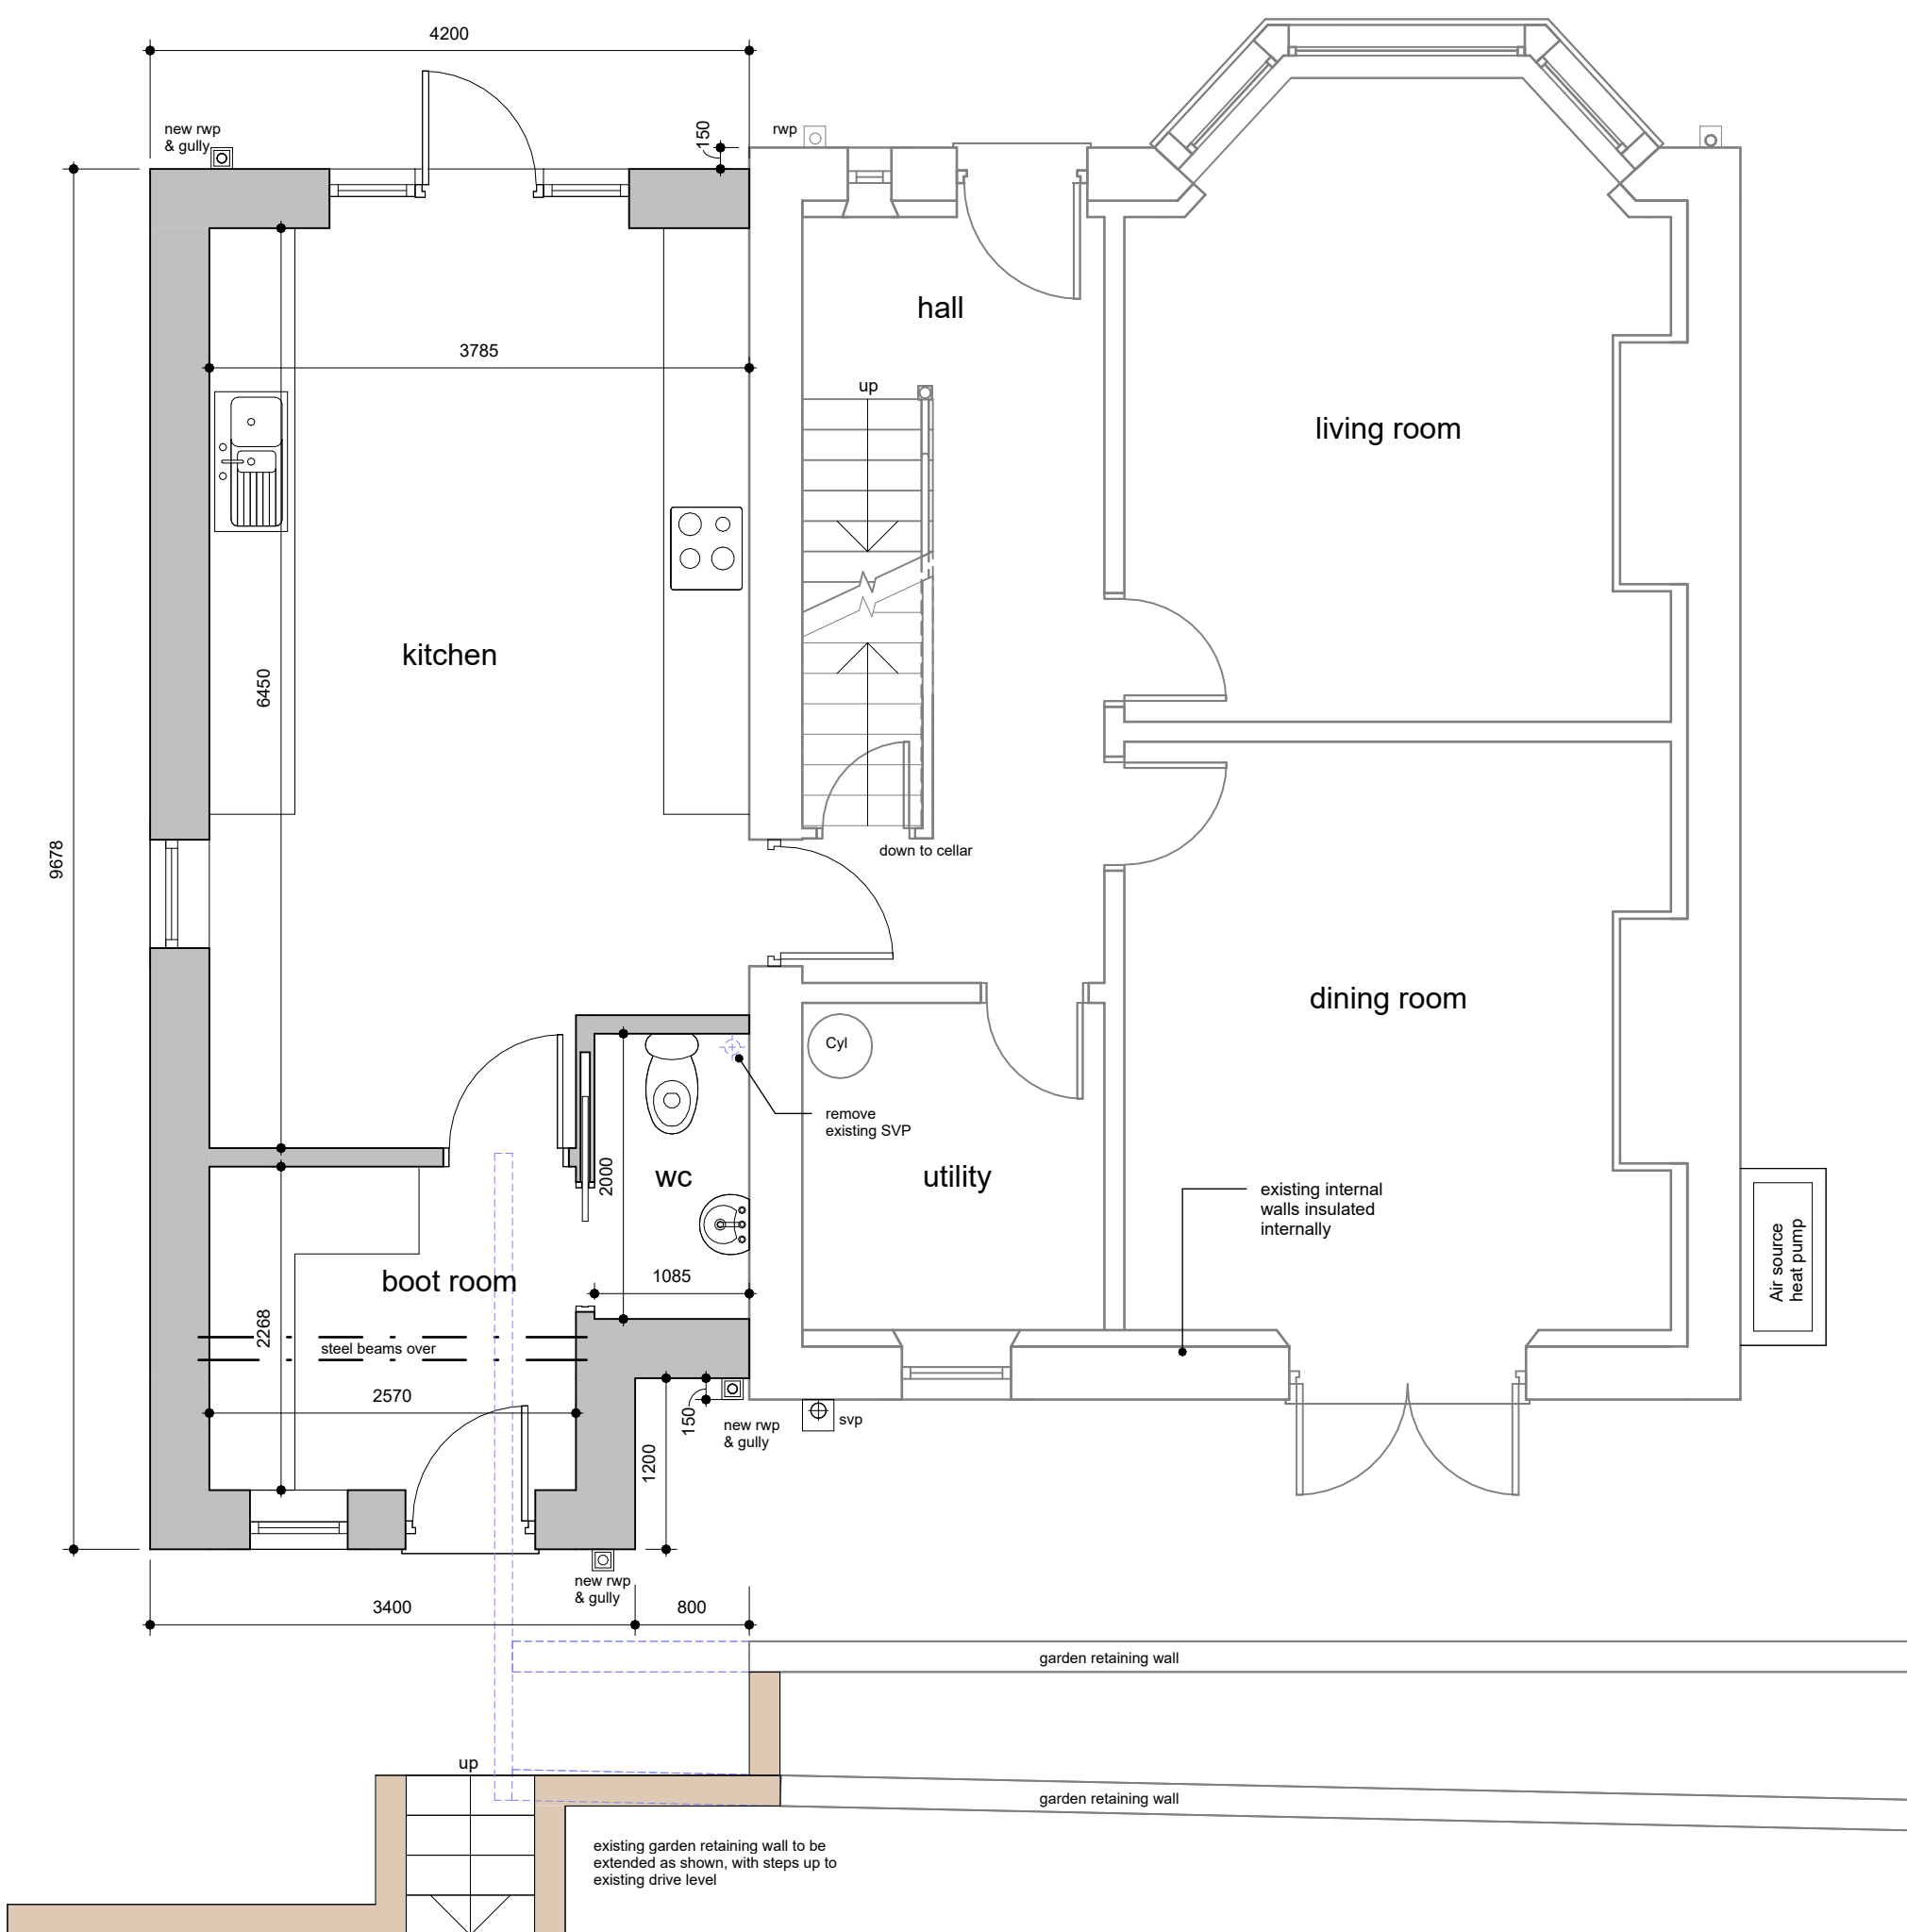

ground floor plan
1 : 50

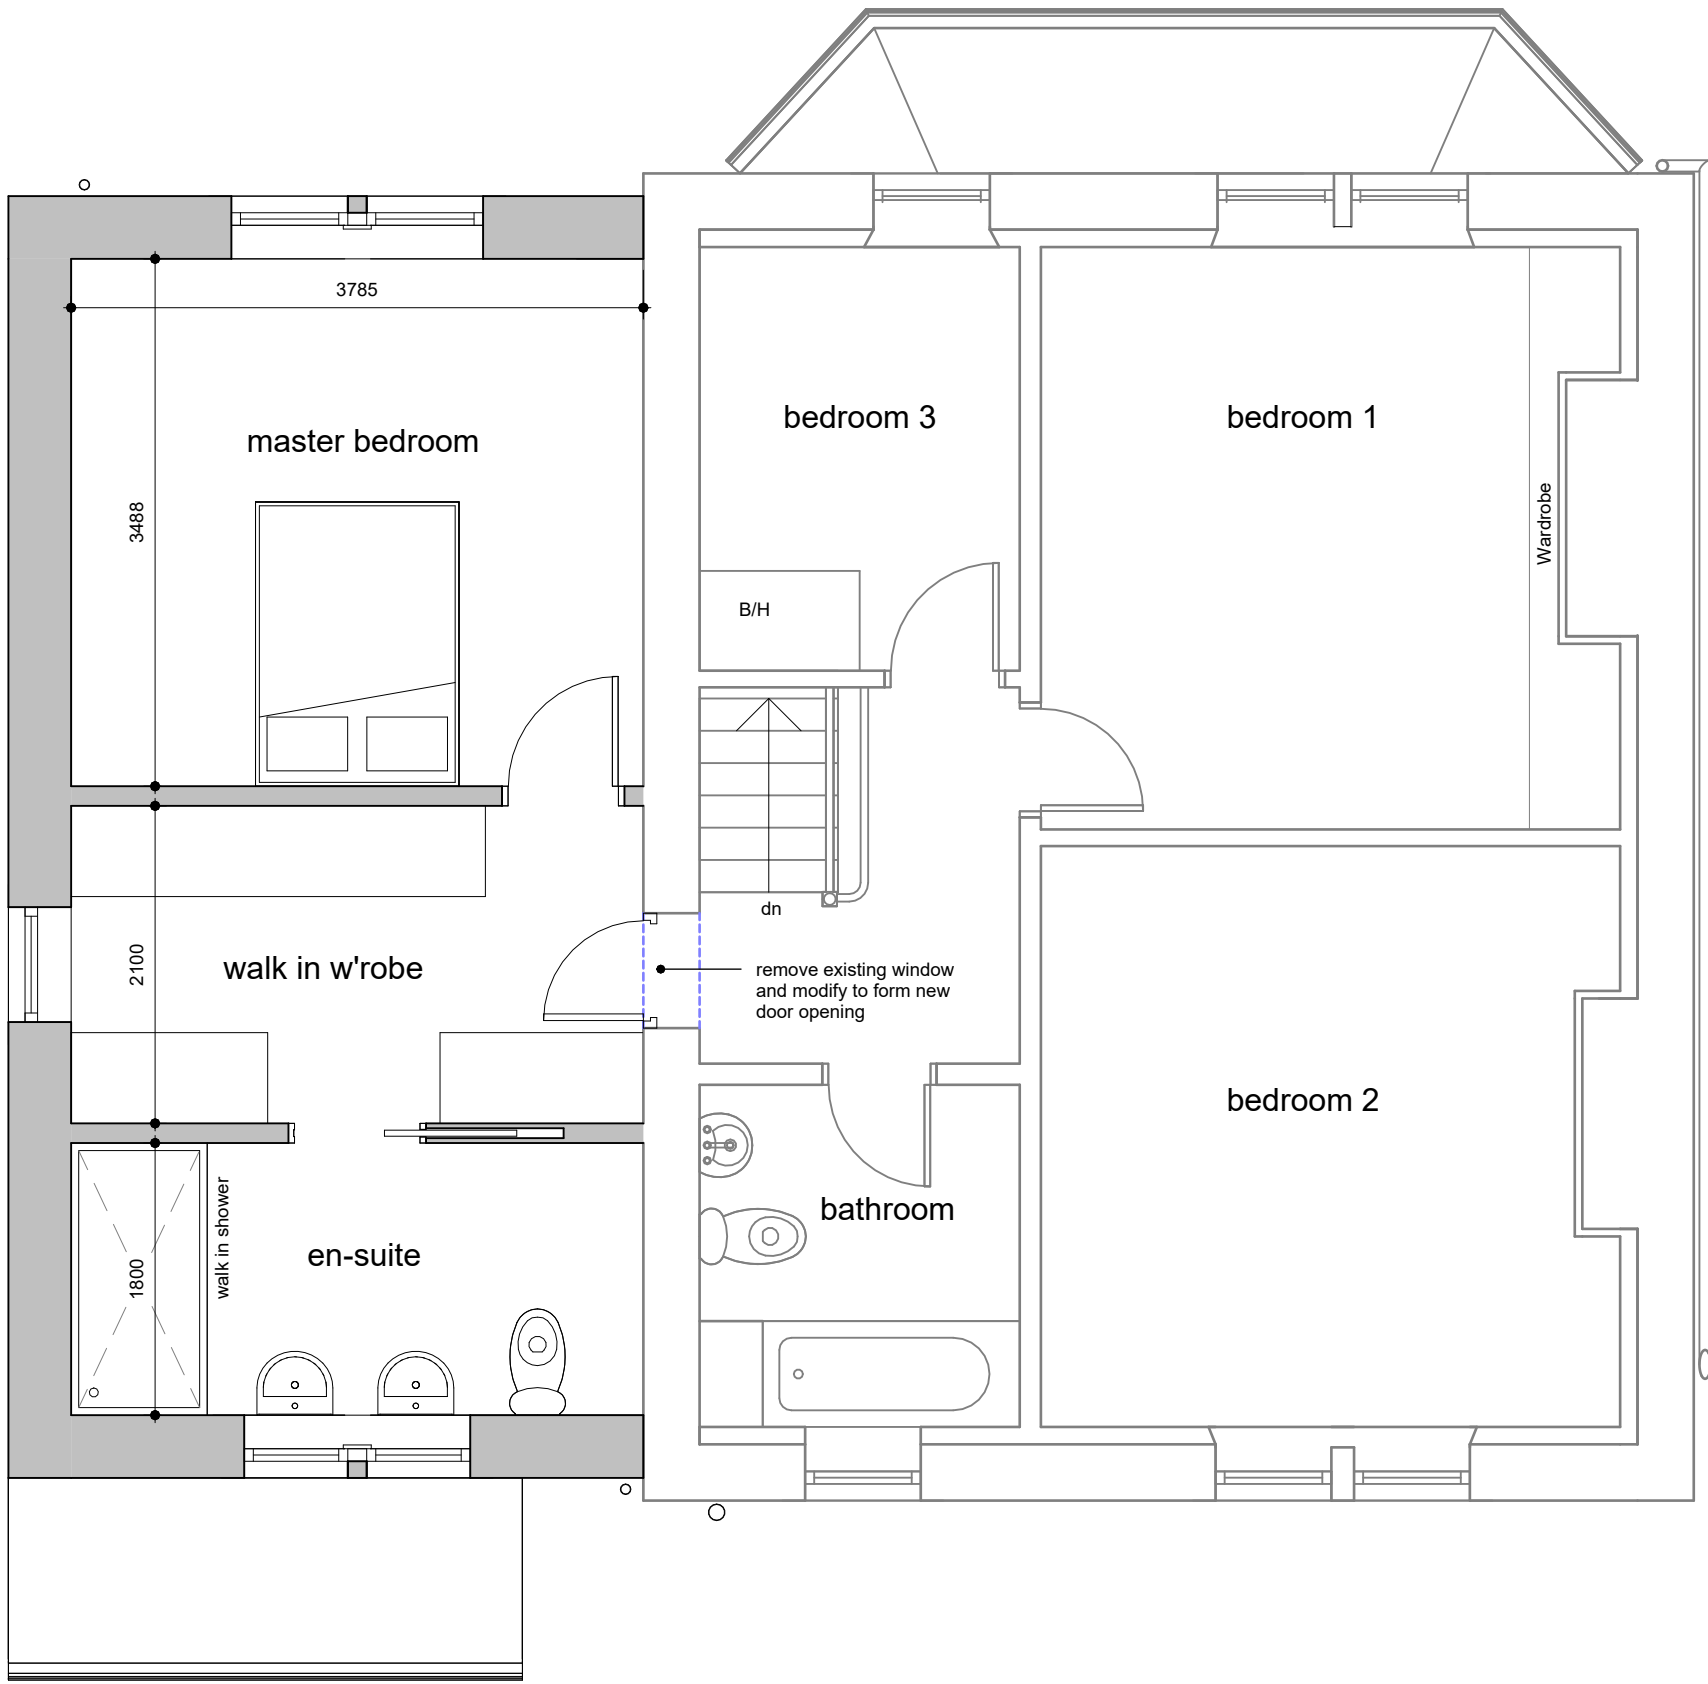

first floor plan
1 : 50

This drawing has been prepared specifically for the purpose of obtaining Planning Permission and/or Building Regulation Approval. Its suitability for other purposes, without supplementary details and specifications cannot be guaranteed. The Permissions and/or Approvals are beyond the Architects control, and no guarantee that such will be granted is given or to be inferred by reason of the preparation of this drawing. Only figured dimensions are to be used. All dimensions to be checked on site. This drawing together with the design is the property and copyright of the Architect and must not be reproduced without prior written permission.

P03	Updated windows as per client comments	11.12.23	JW	TS
P02	Updated following client meeting	04.12.23	JW	TS
P01	Preliminary issue to client	22.11.23	JW	TS
rev.	description	date	drawn	approved



project Proposed two storey side extension & associated alterations
at 80 Far Banks, Honley, Holmfirth, HD9 6NW
for Mr & Mrs Millar

title Proposed Plans
number 23064D -03 -P03
scale 1 : 50
size A2