



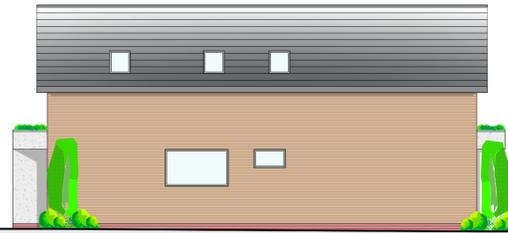


EAST ELEVATION
1:100

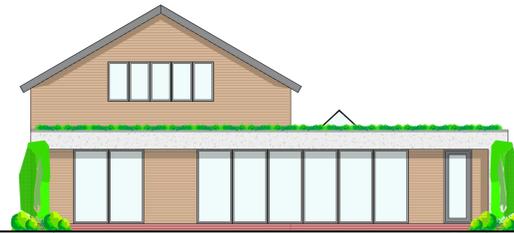


NORTH ELEVATION
1:100




WEST ELEVATION
1:100

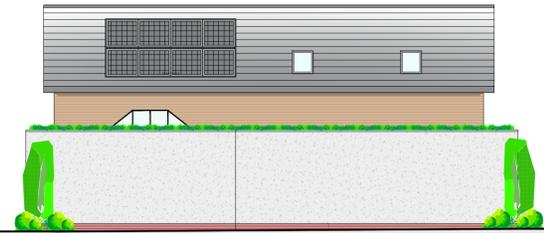

SOUTH ELEVATION
1:100

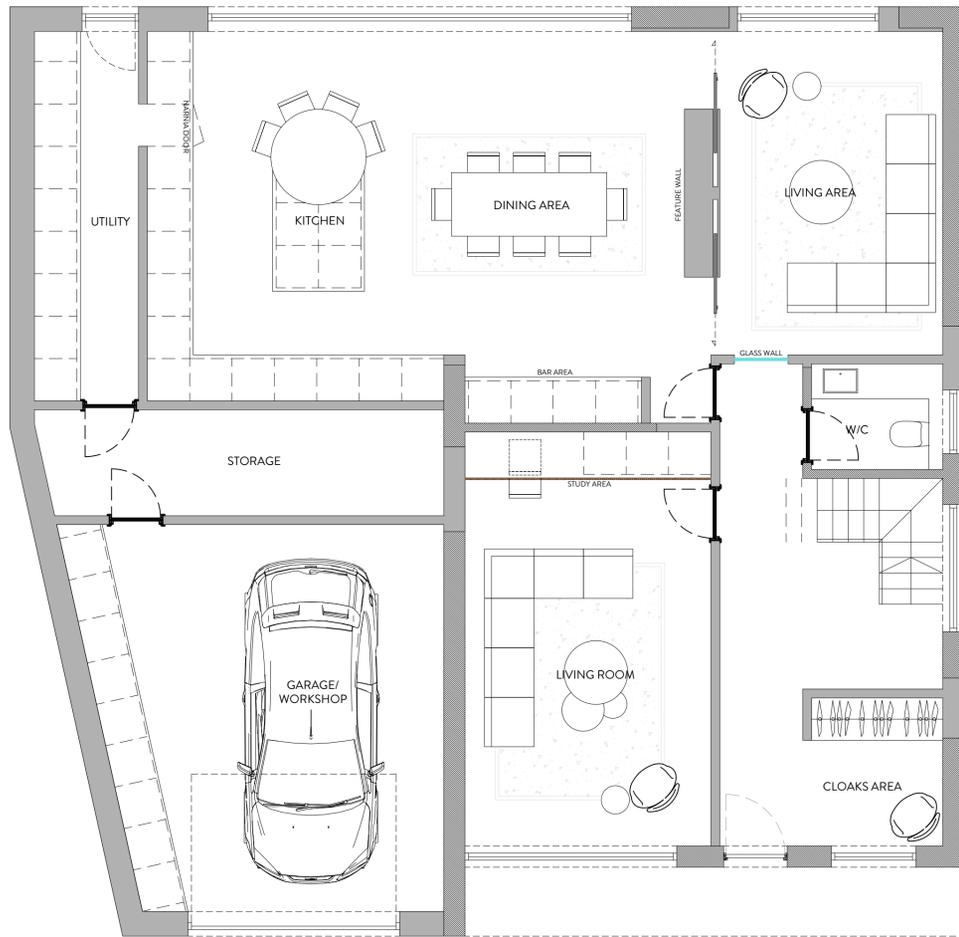

GROUND FLOOR PLAN
1:50

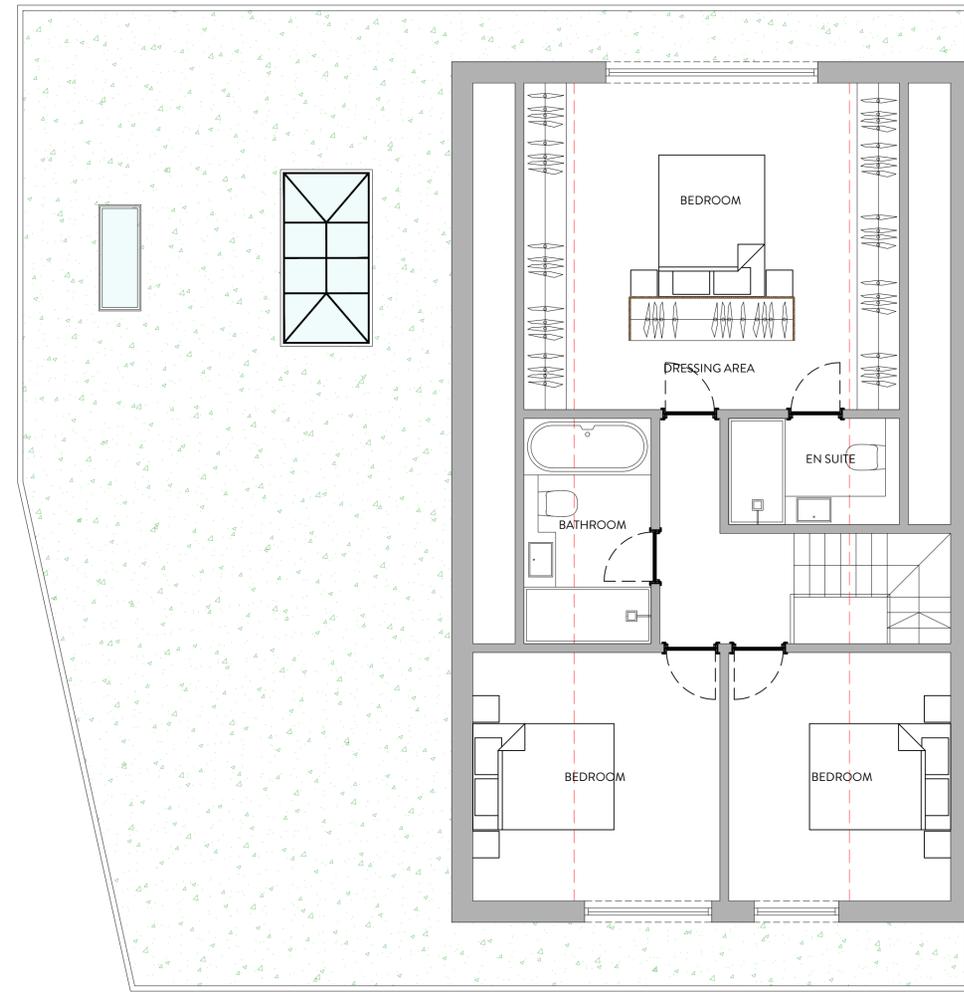

FIRST FLOOR PLAN
1:50



REVISION	DESCRIPTION	DATE	NOTES

PLANNING DRAWING ORANGE DESIGN STUDIO. ARCHITECTURAL PRACTICE hello@orangedesignstudio.co.uk 59A, Huddersfield Road, Mirfield, WF14 8AA orangedesignstudio.co.uk 01924 650930 <small>COPYRIGHT © ORANGE DESIGN STUDIO LIMITED</small>		PROJECT TITLE INGHAM CLOSE DRAWING TITLE PROPOSED GA SCALE 1:100 DRAWN EG CHECKED JH DATE 09/11/23 PROJECT REFERENCE ODS 23/762 PAPER SIZE A1 DWG NUMBER (20)001 REVISION / CLIENT MR & MRS BUTTERS	
--	--	---	--