



NOTES:
 Any errors or omissions to be reported to Code L6 immediately.
 This drawing and design is the copyright of Code L6 and is not to be used for any purpose without their consent.

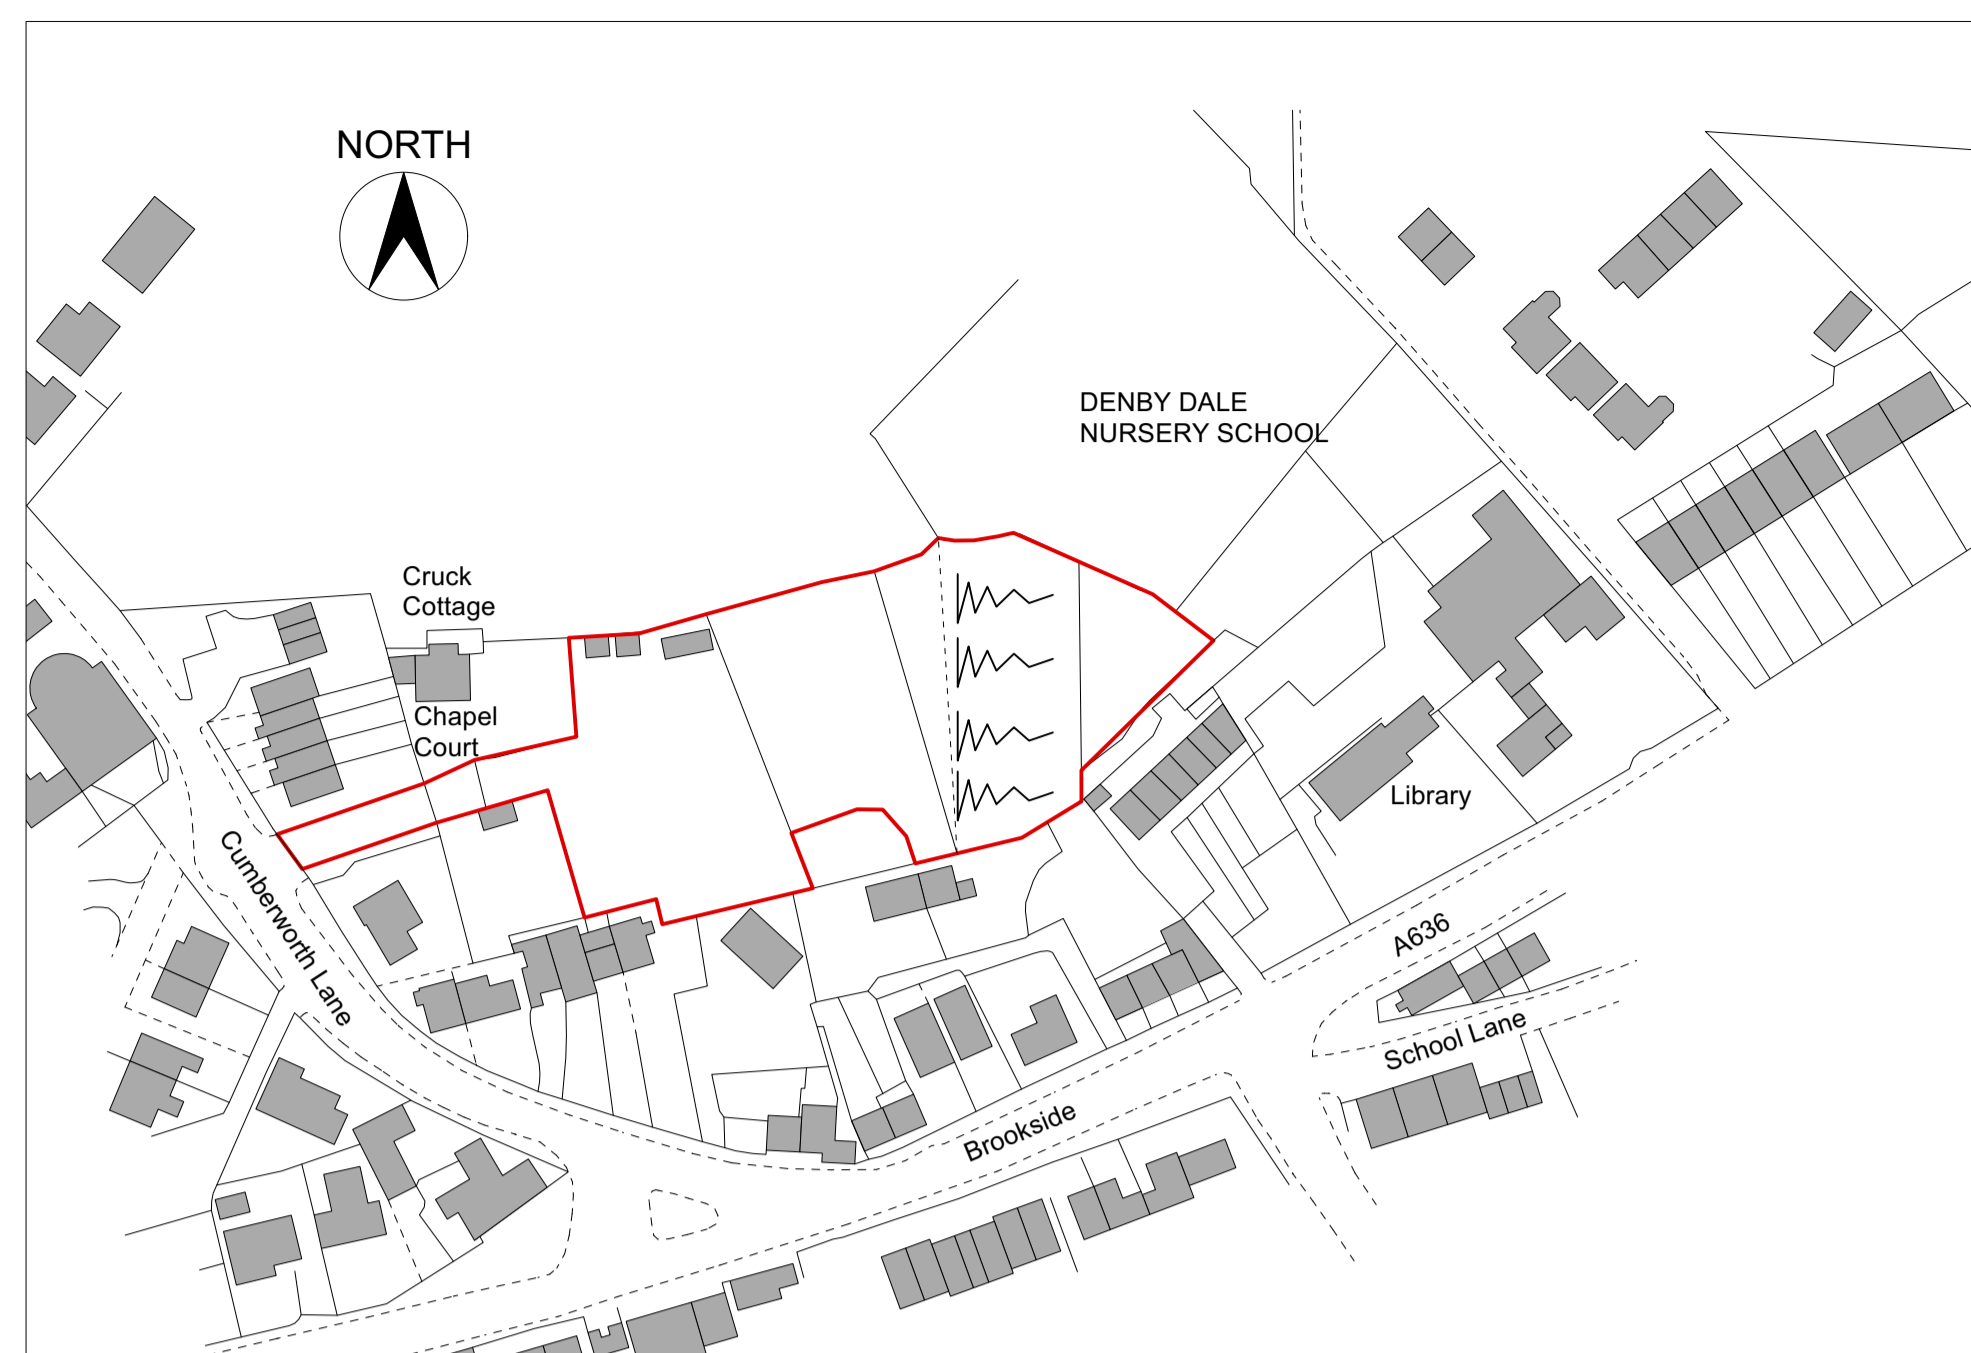

Site Location Plan
 Scale 1:1250
 Site/ Red Line Area: 4700sqm

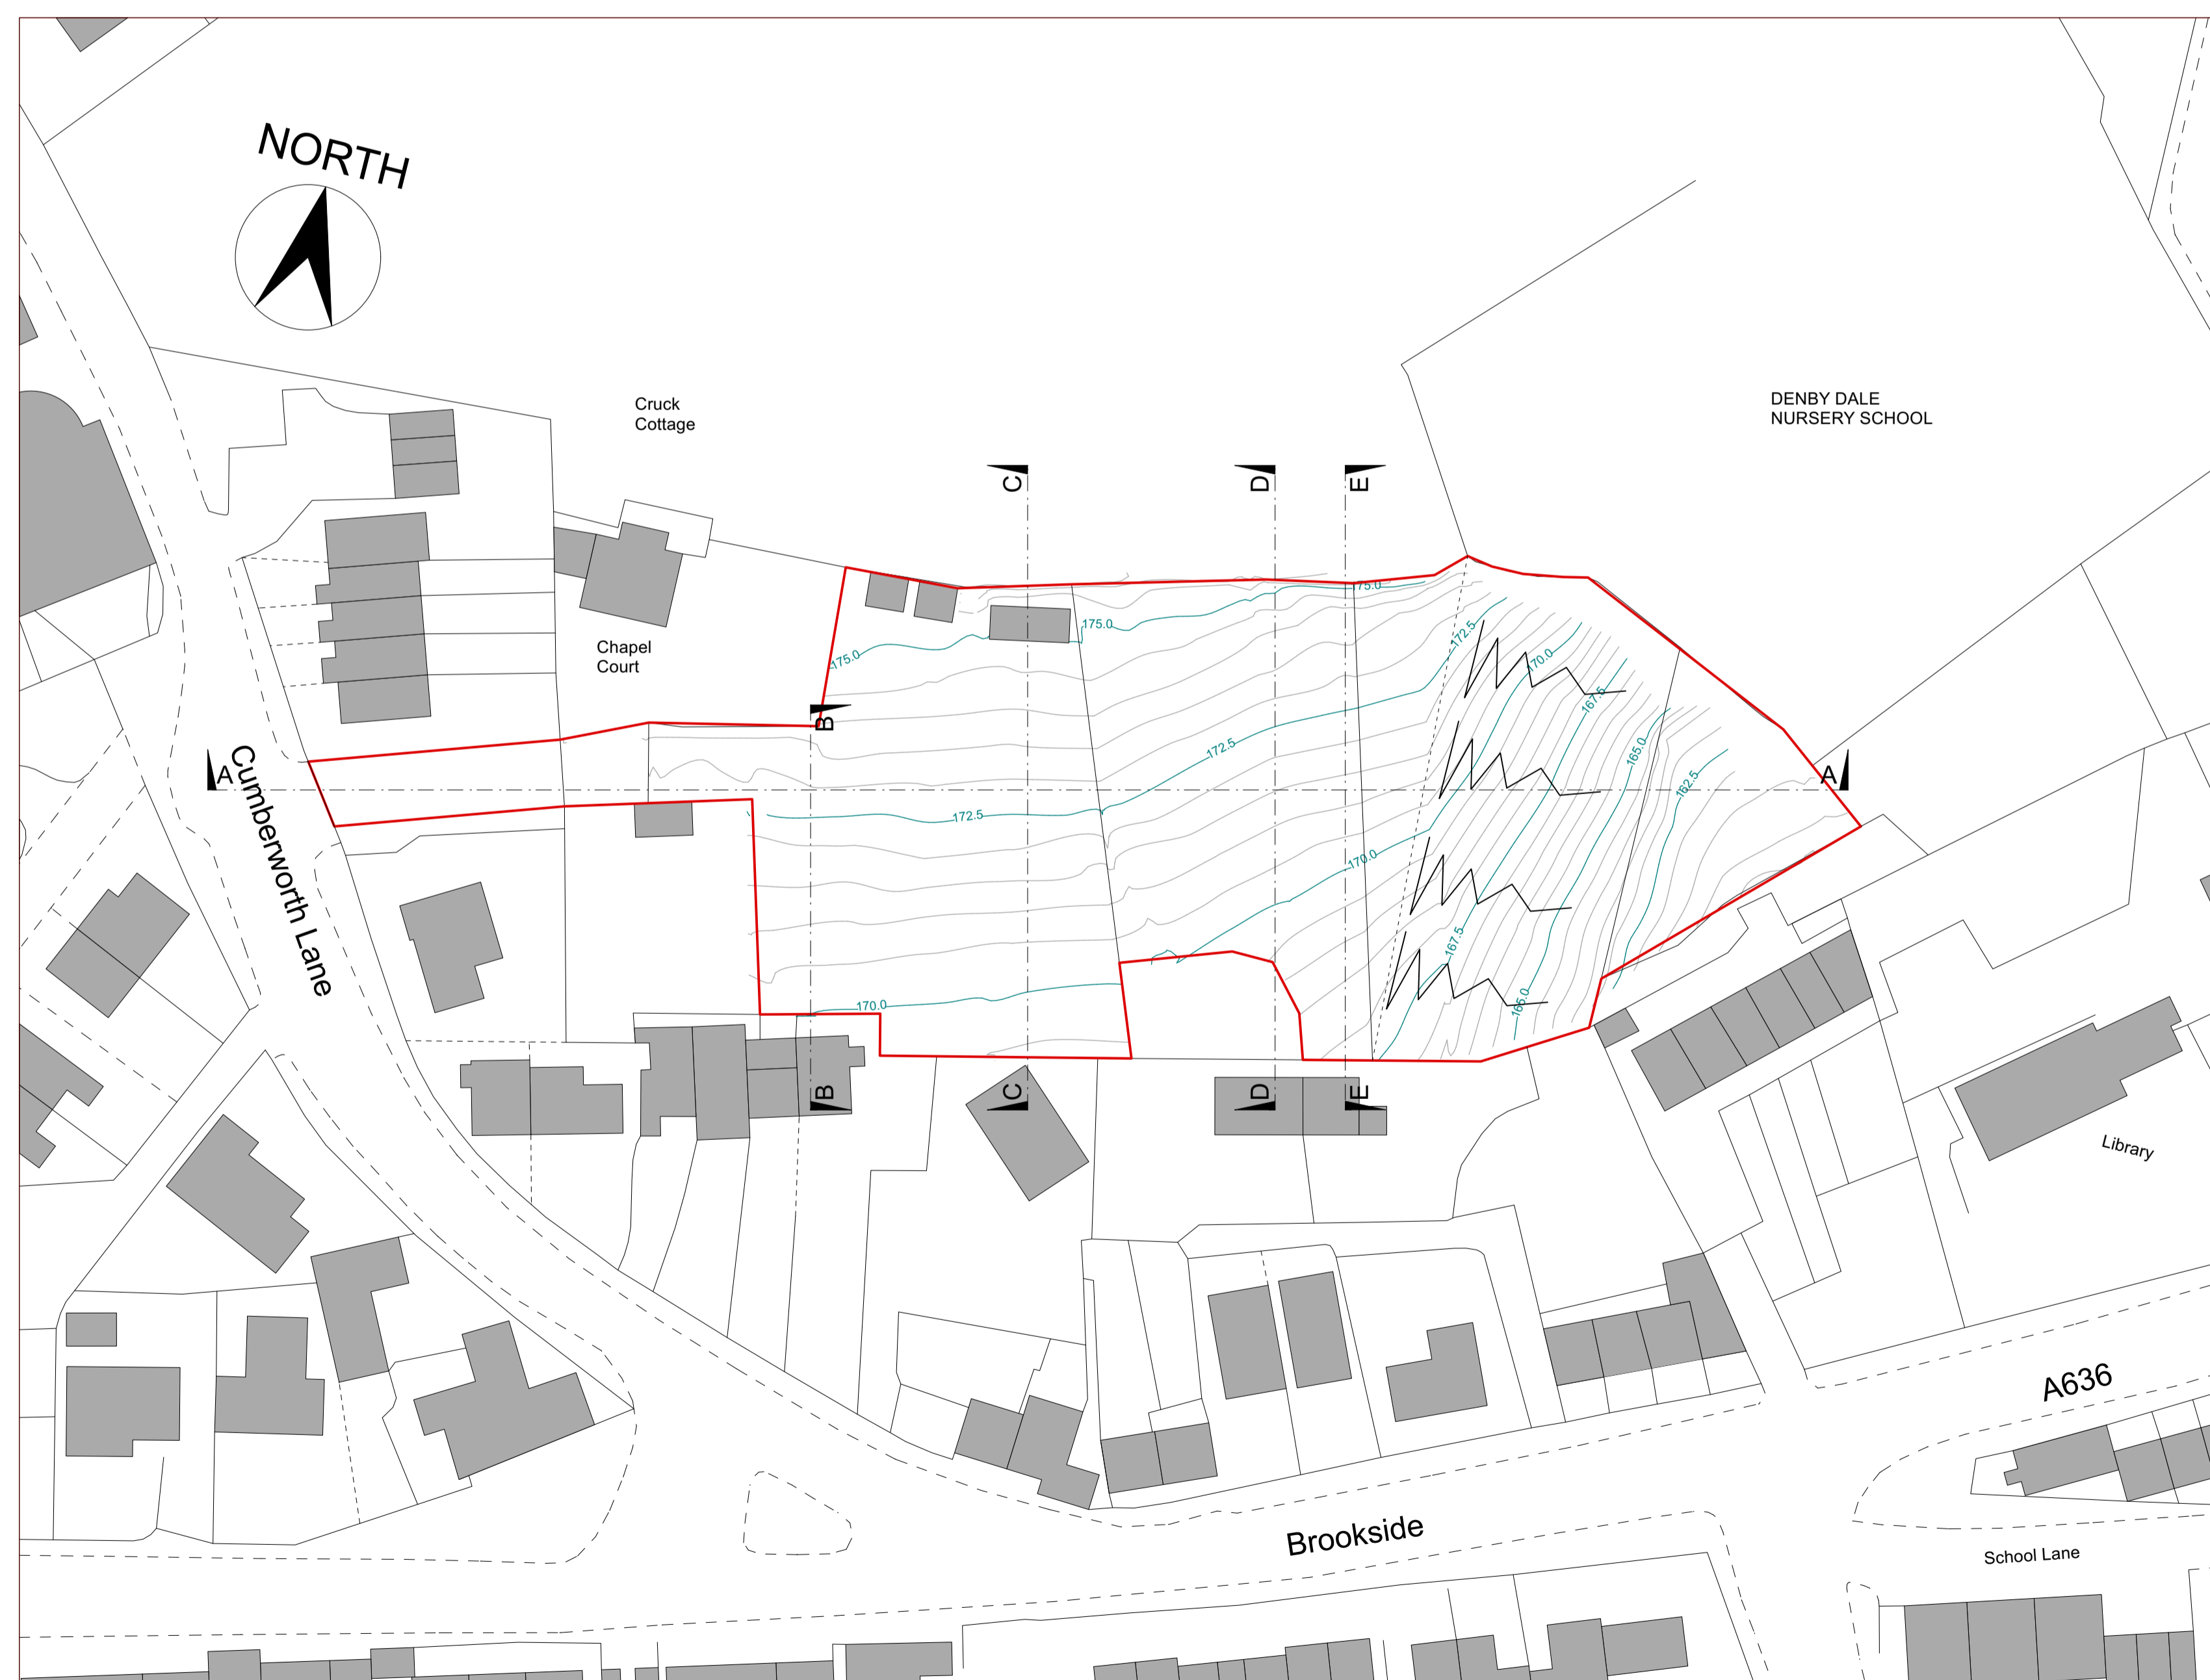

Site Plan
 Scale 1:500

Code L6
 Architecture Ltd
 31 Halifax Road Brighouse
 West Yorkshire HD6 2AA
 T: 01484 714 870
 E: code.l6@btinternet.com
 W: www.CODEL6.com

Project:
 Land at Cumberworth Lane,
 Denby Dale,
 HD8 8RU

Client:

Drawing:
 Site Plans
 As Existing

Date:	Scale:	Size:
27/11/23	1:500	A1

Drawing Number:
23-058-01A