

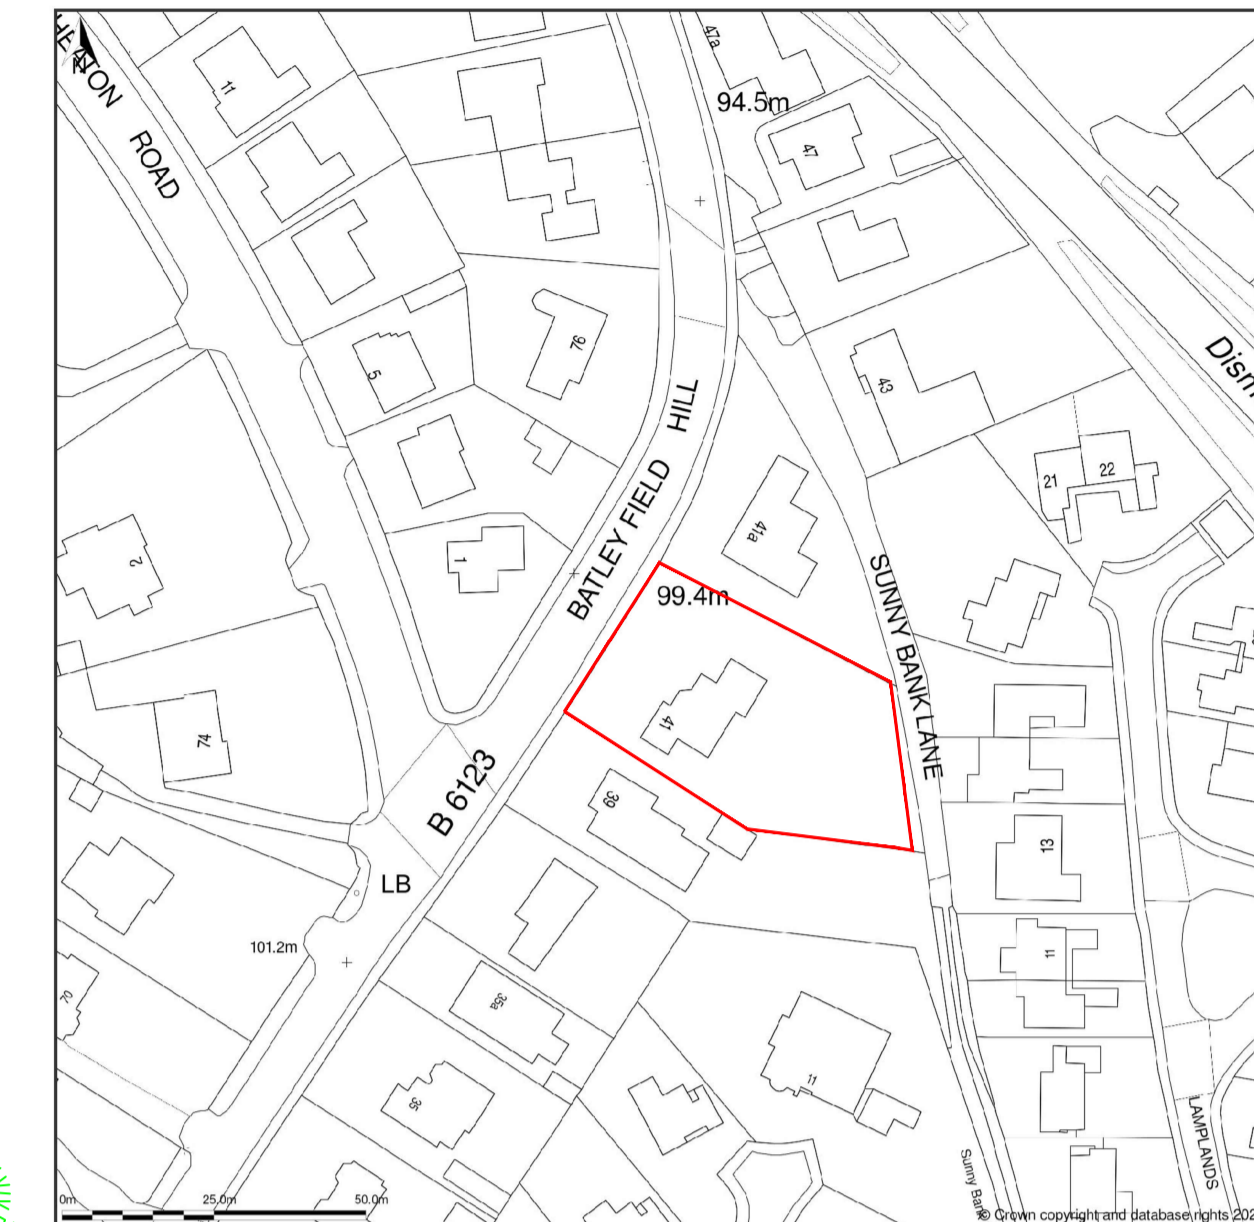
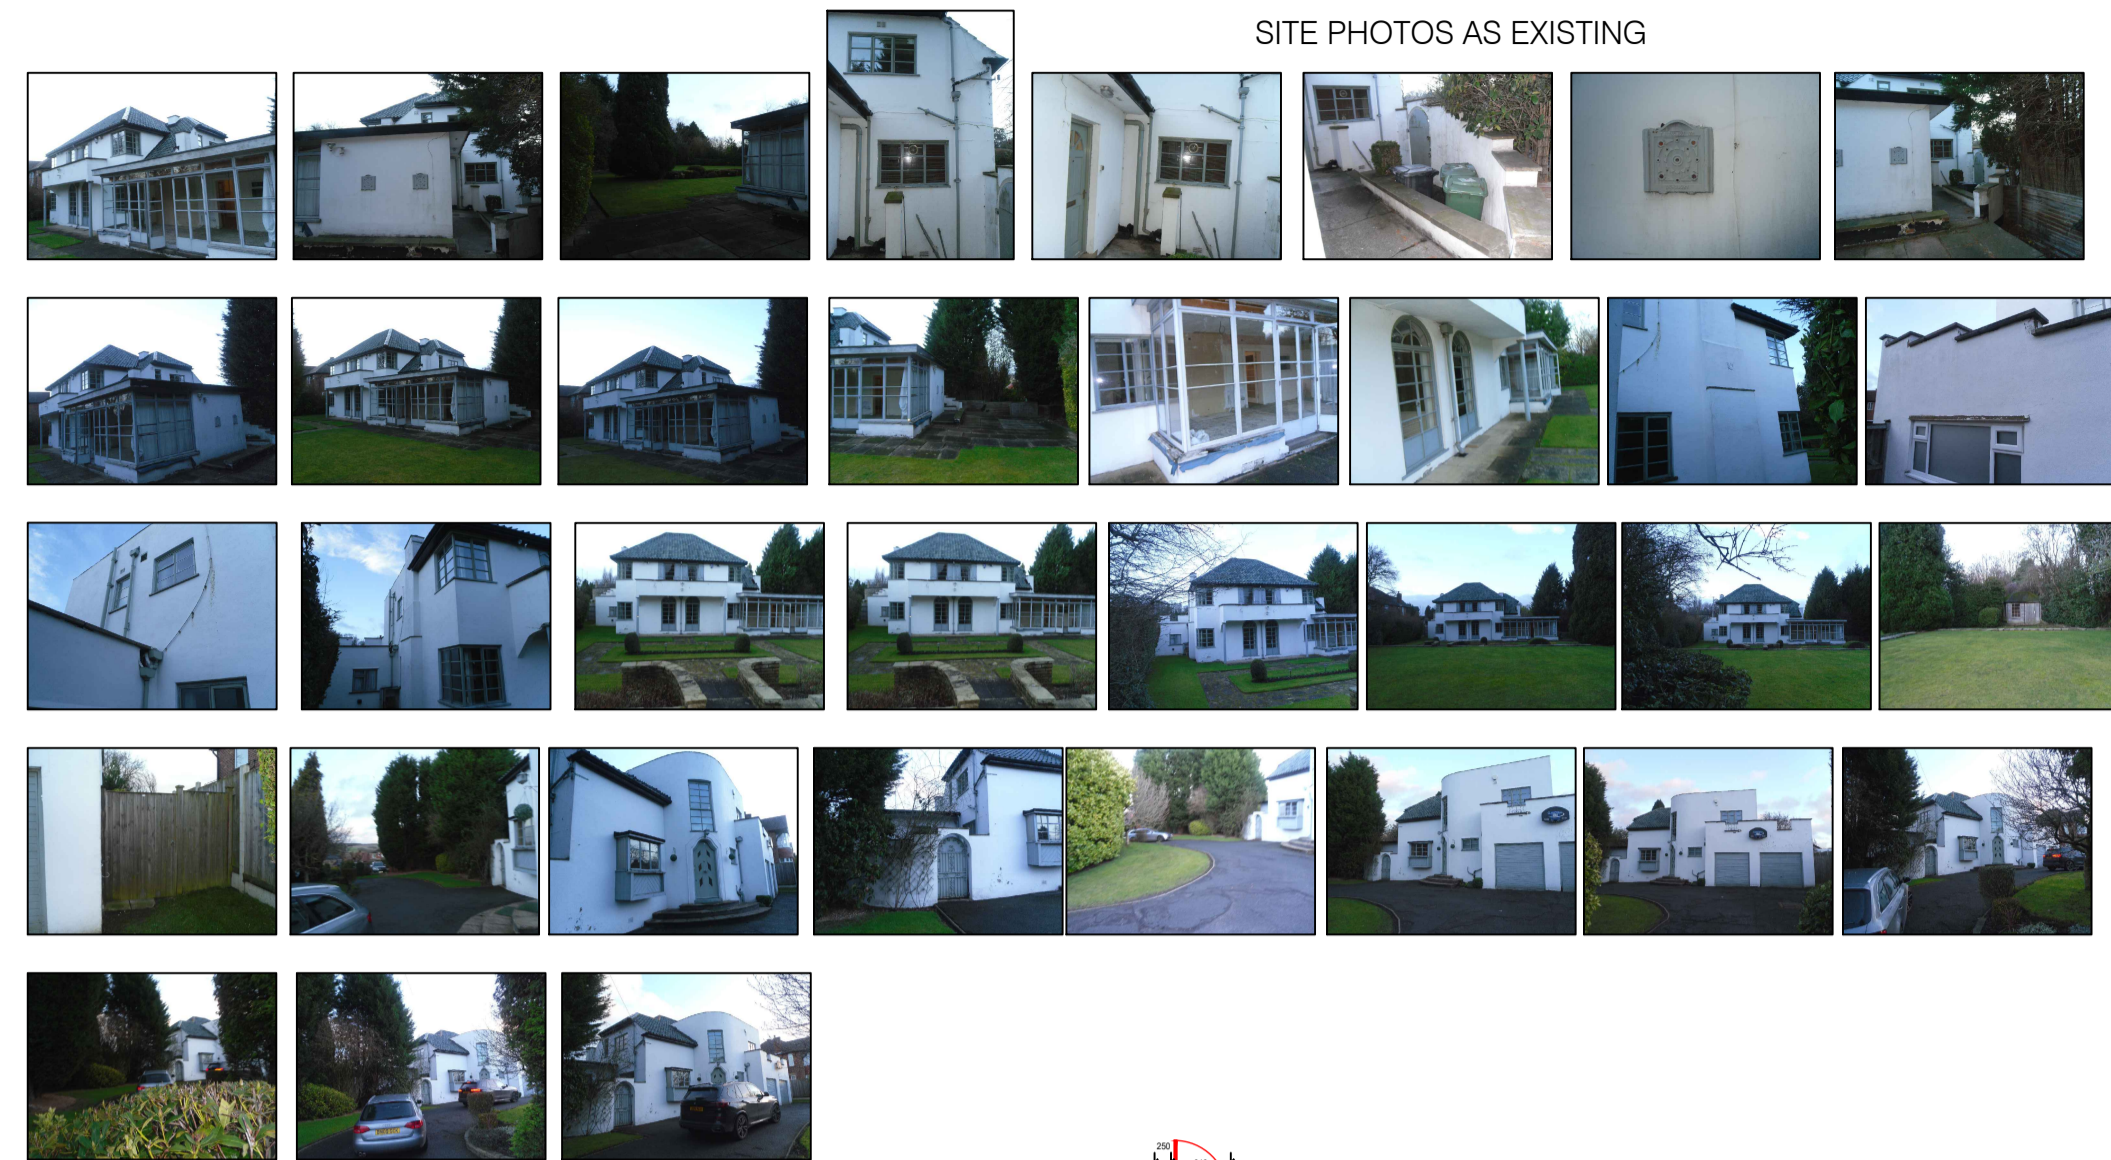



41, Batley Field Hill, Upper Batley, Batley, Kirklees, WF17 0BE

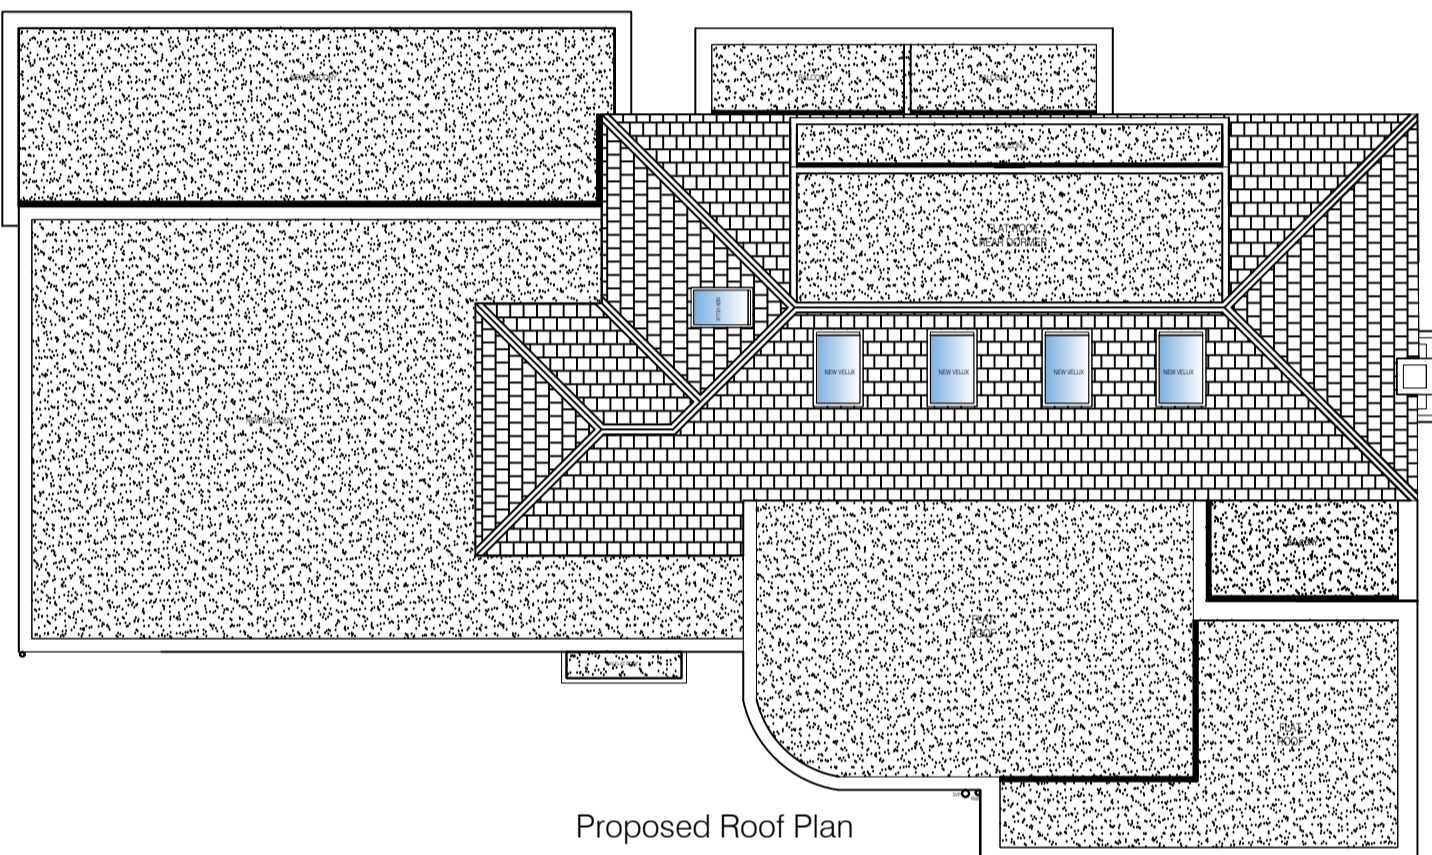


SITE LOCATION PLAN @ 1:1250 SCALE

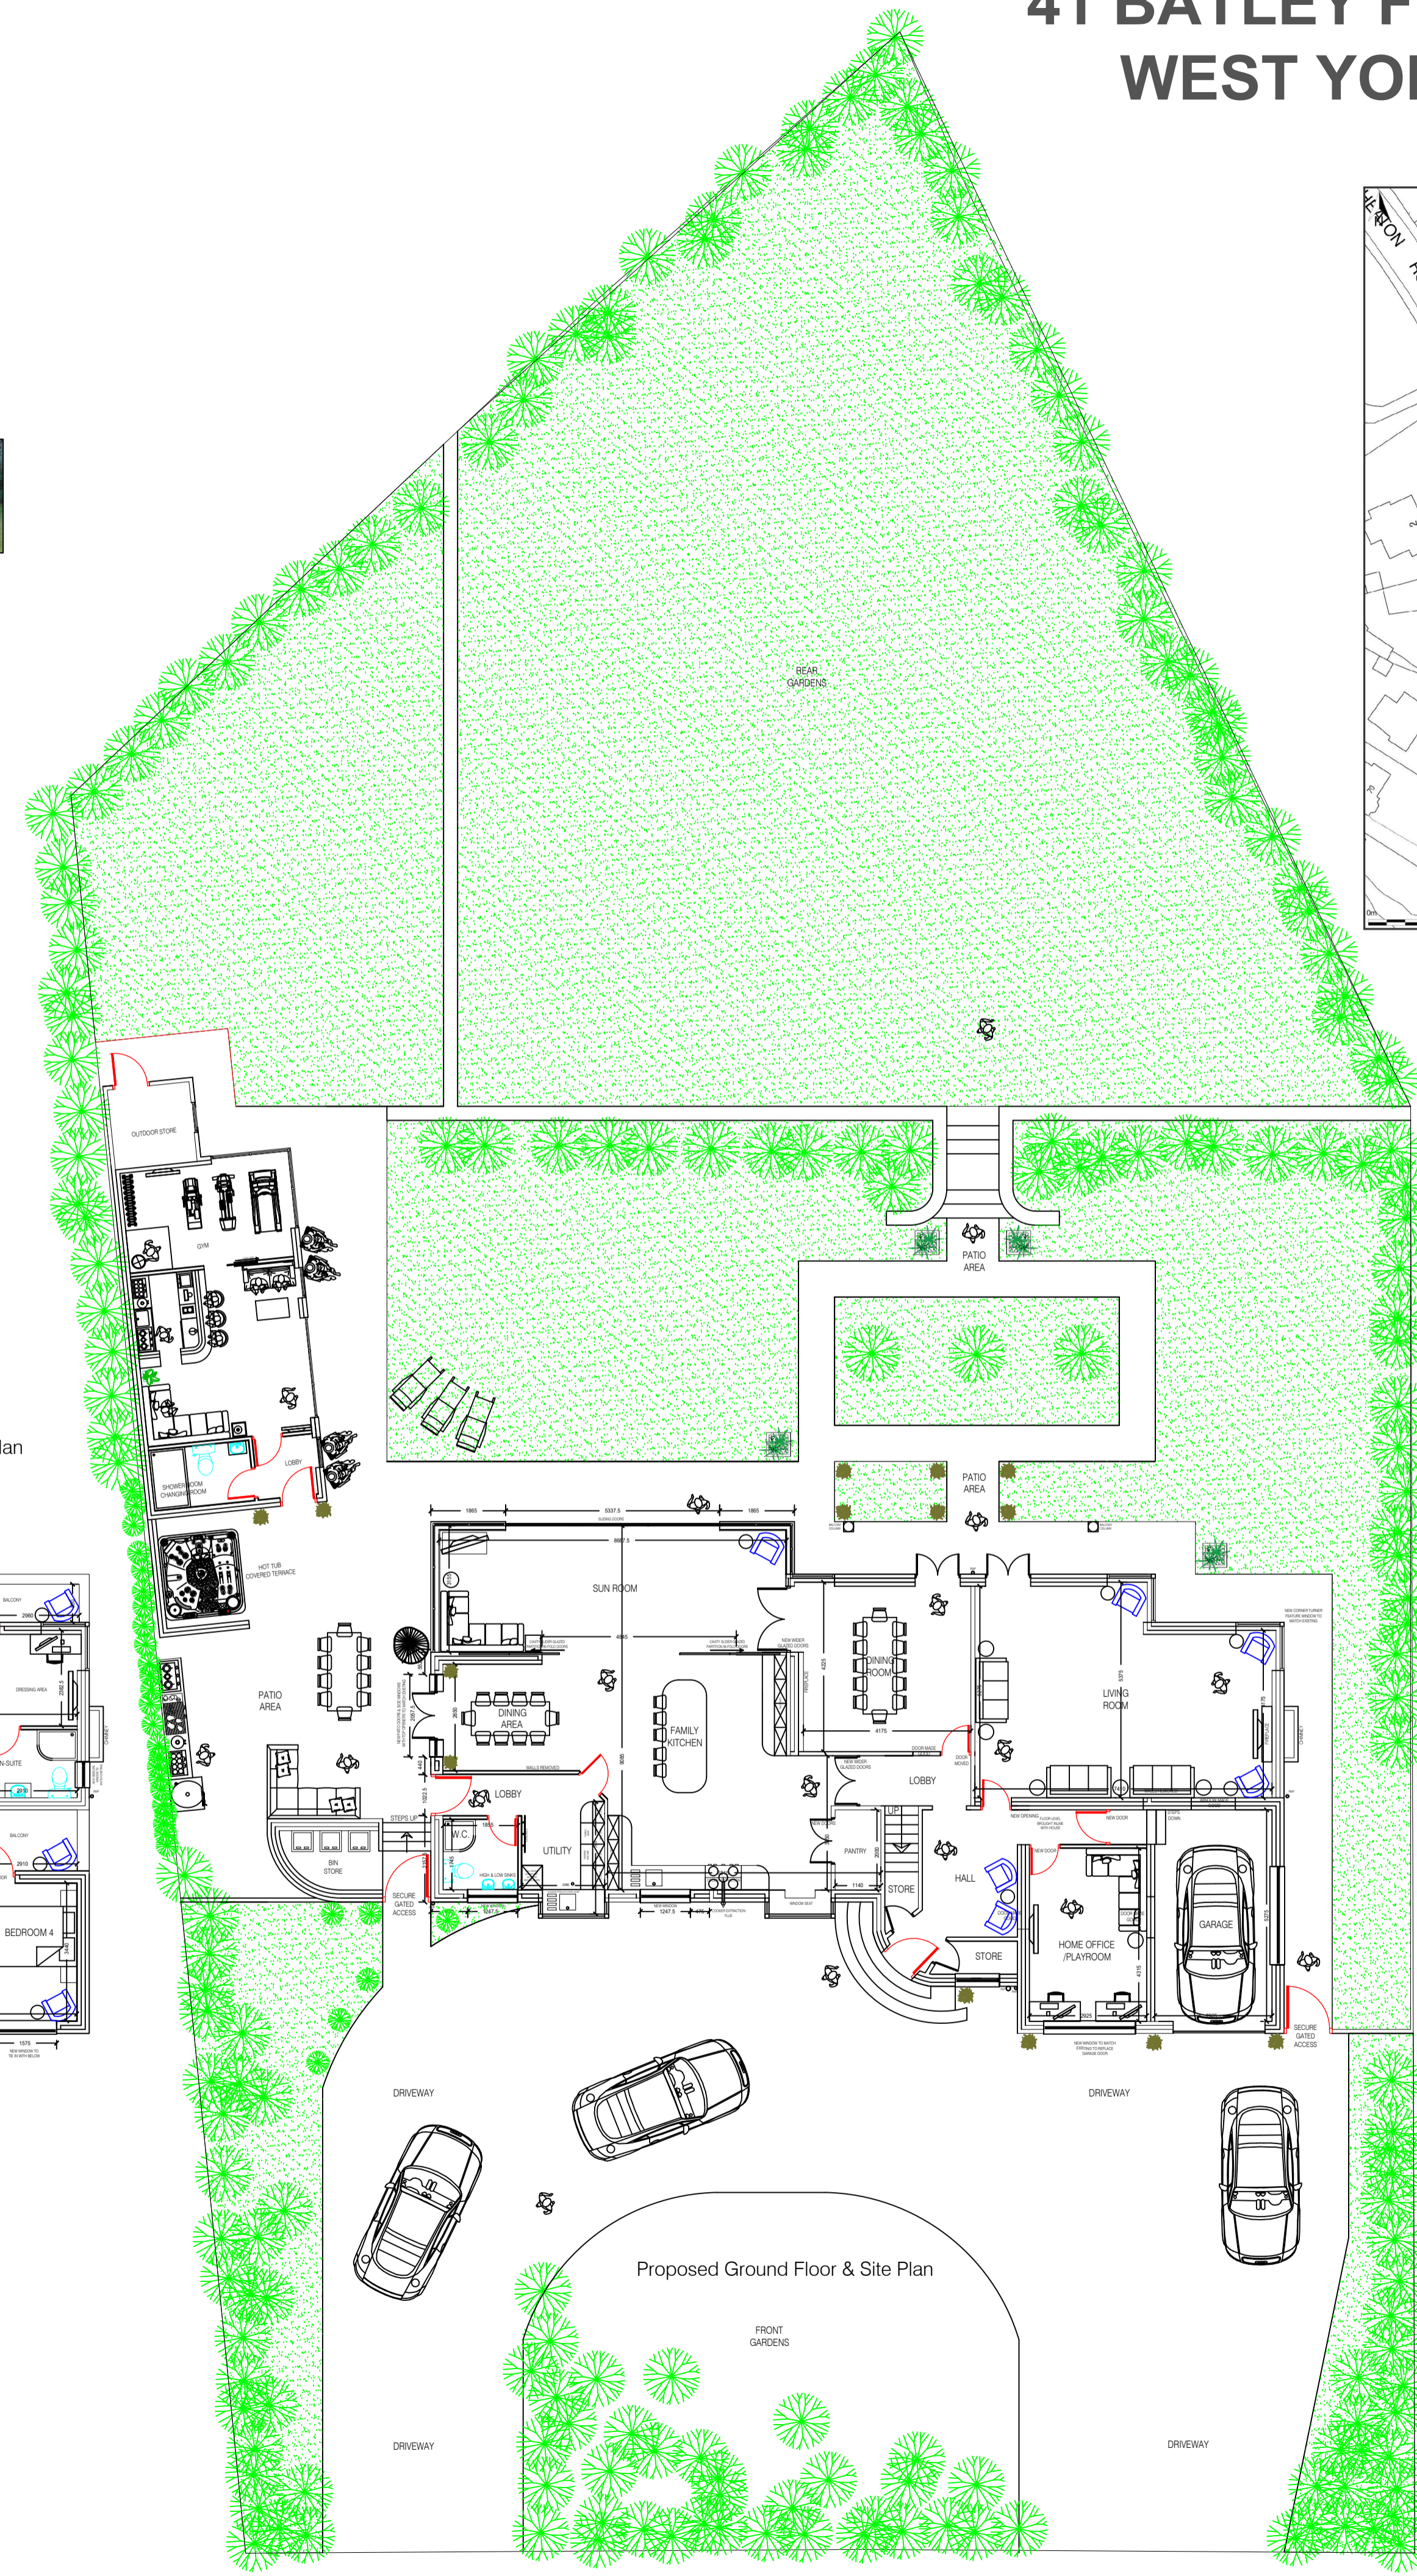


Proposed Roof Plan

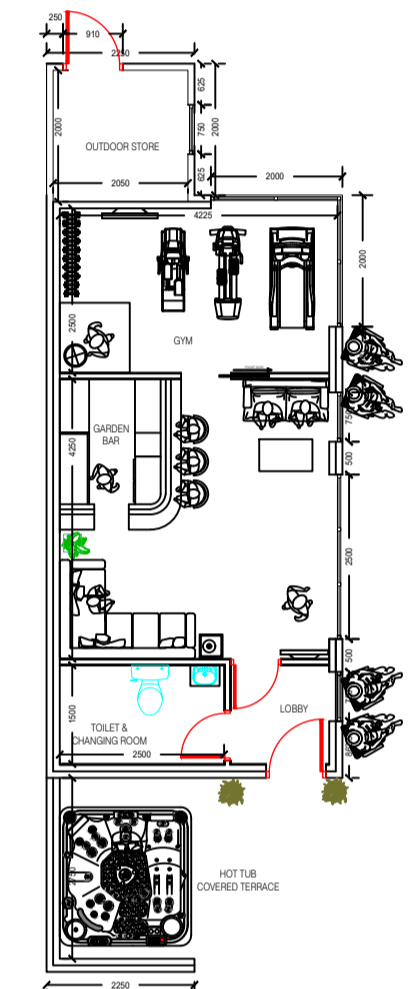


Proposed Garden Building Floor Plan

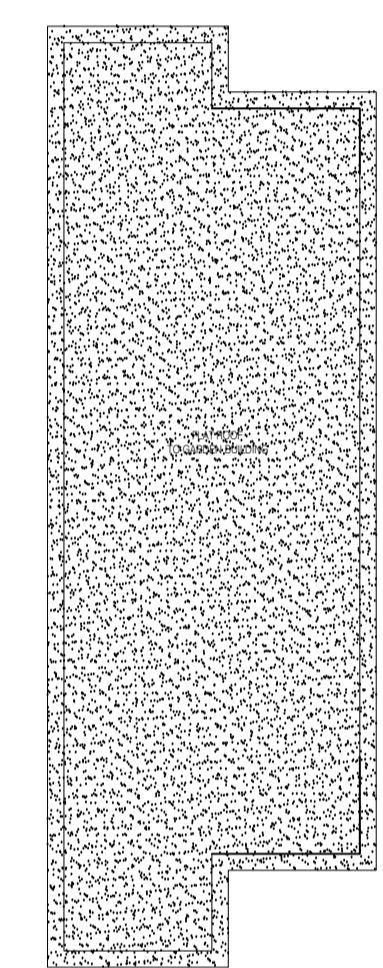

Proposed Garden Building Roof Plan

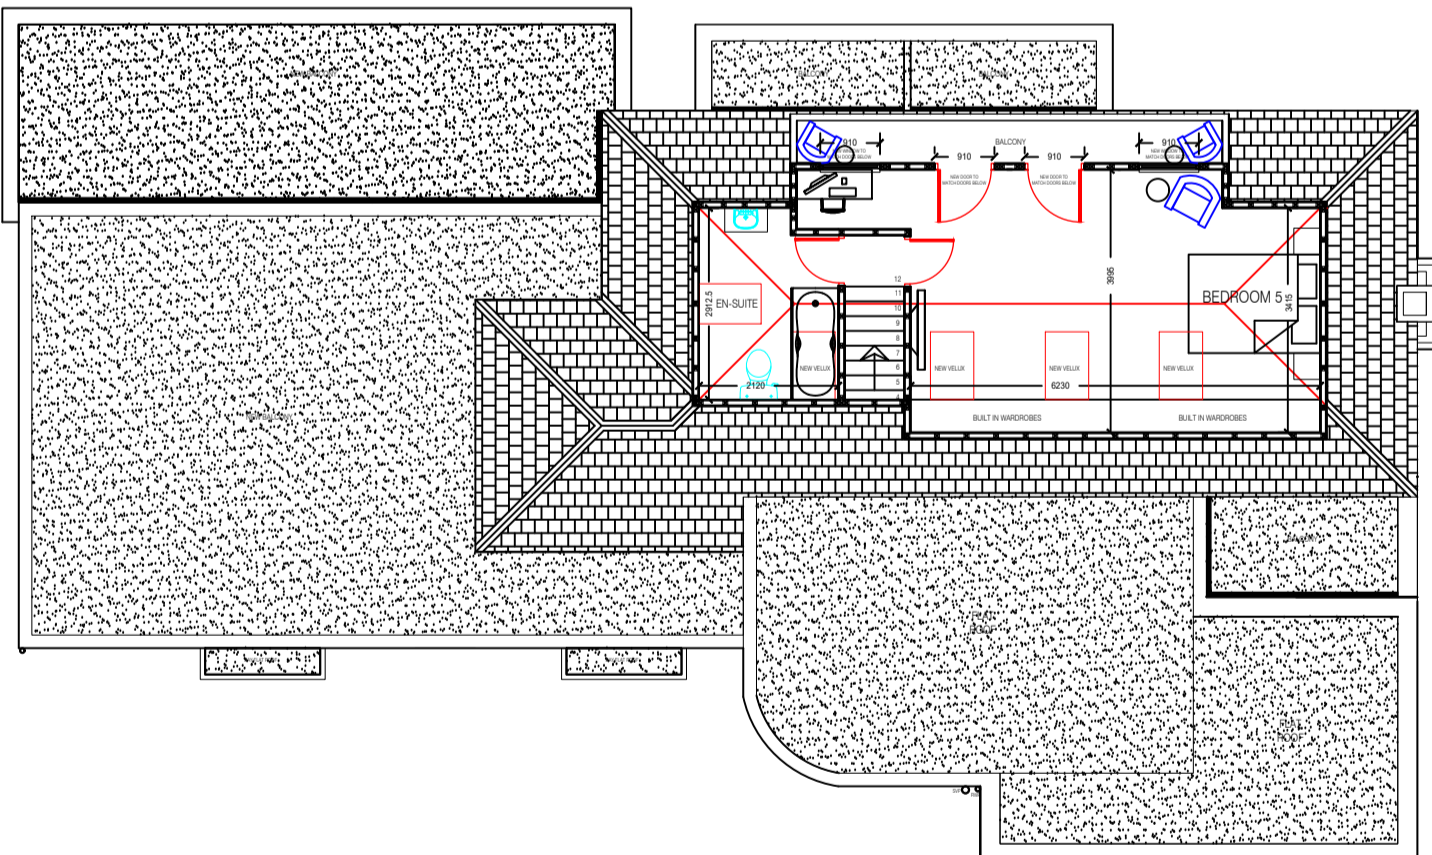

Proposed Part 2nd Floor / Loft Conversion Plan

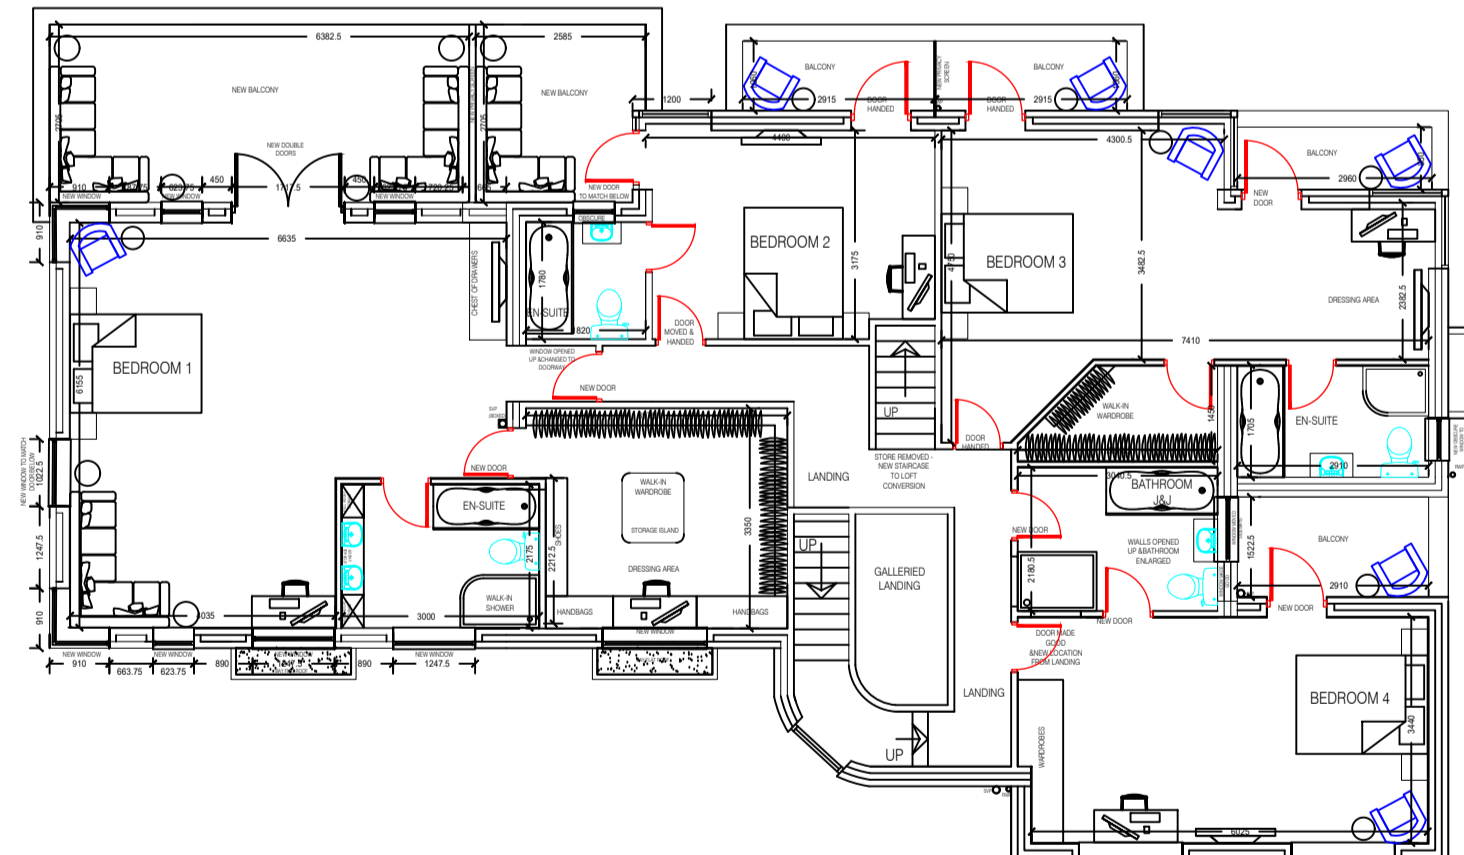

Proposed First Floor Plan



Proposed Ground Floor & Site Plan

- Architectural design
- Planning & Building Regulations
- Landscape architecture
- 3D Visualisation & model making

CLIENT
MR.USAMAH.&.MRS.SOPHIE.BHAMJI

41 .BATLEY.FIELD.HILL,
BATLEY.WEST.YORKSHIRE
WF17.0BE

DRAWING OF
PROPOSED.EXTENSIONS.TO.DWELLING
TO.REAR.FRONT.&.SIDE
LOFT.CONVERSION.GARAGE.CHANGES
GATE.&.DRIVE&.INTERNAL.ALTERATIONS
PROPOSED.PLAN.&.ELEVATIONS

drawing no DWG-003PD	rev A	date DEC-23
scale 1:115@.A1	drawn SMT	checked by USB
		checked date DEC-23