





41. Batley Field Hill. Upper Batley. Batley. Kirklees. WF17 0BE

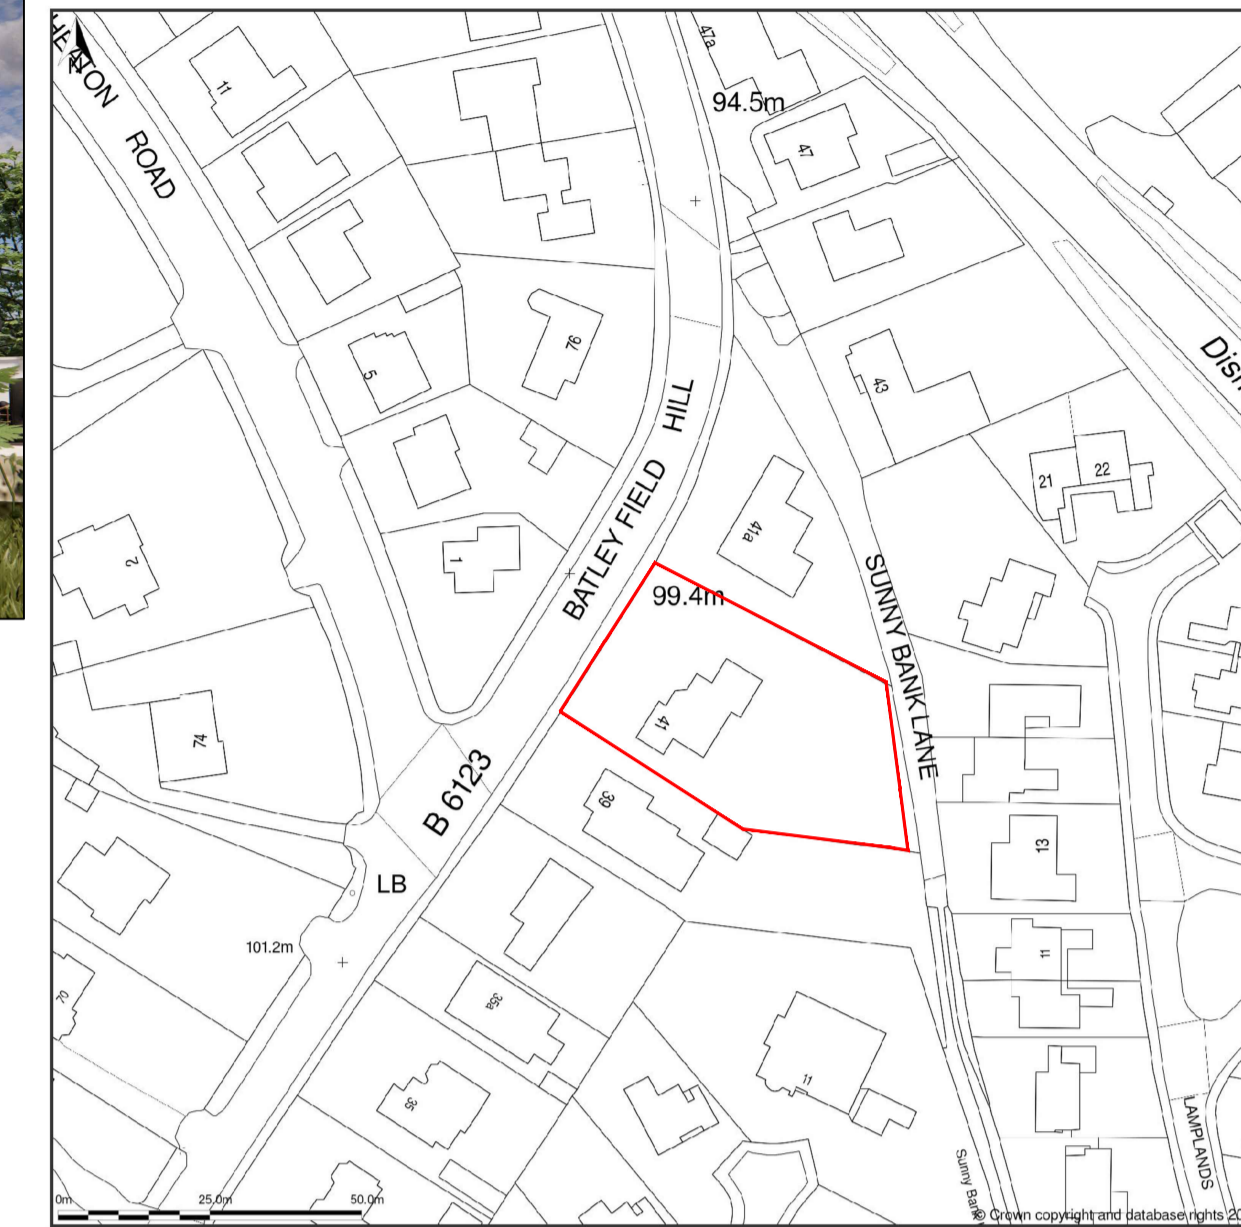

SITE LOCATION PLAN @ 1:1250 SCALE



Proposed Rear Elevation ( East)

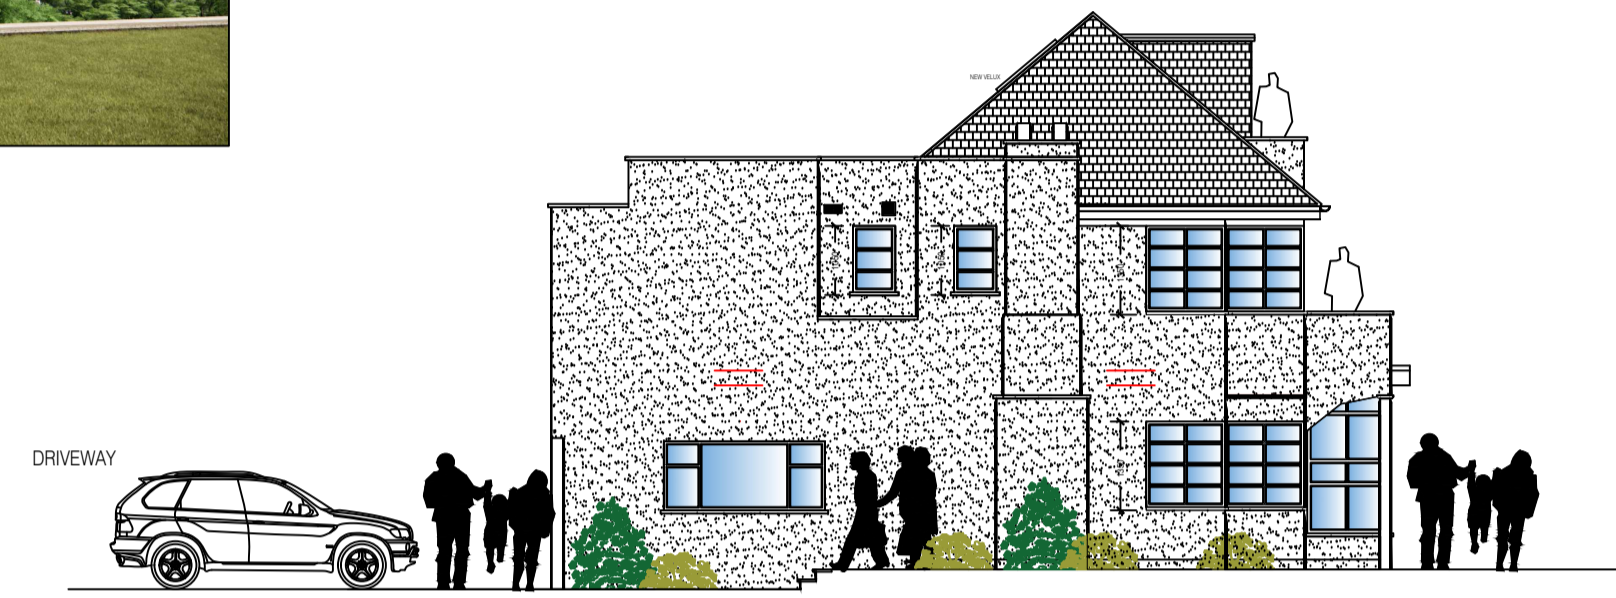

Proposed Side Elevation ( South)



Existing Rear Elevation (East)



Existing Side Elevation (South)



<ul style="list-style-type: none"> <li>■ Architectural design</li> <li>■ Planning &amp; Building Regulations</li> <li>■ Landscape architecture</li> <li>■ 3D Visualisation &amp; model making</li> </ul>		
<p>CLIENT</p> <p>MR.USAMAH.&amp;MRS.SOPHIE.BHAMJI</p>		
<p>41. BATLEY.FIELD.HILL, BATLEY,WEST.YORKSHIRE WF17.0BE</p>		
<p>DRAWING OF</p> <p>PROPOSED.EXTENSIONS.TO.DWELLING TO.REAR.FRONT.&amp;SIDE LOFT.CONVERSION.GARAGE.CHANGES GATE.&amp;DRIVE&amp;INTERNAL.ALTERATIONS COMPARATIVE.ELEVATIONS</p>		
drawing no	rev	date
DWG-004PD	B	DEC-23
scale	drawn	checked by
1:115@A1	SMT	USB
		checked date
		DEC-23