



41, Batley Field Hill, Upper Batley, Batley, Kirklees, WF17 0BE

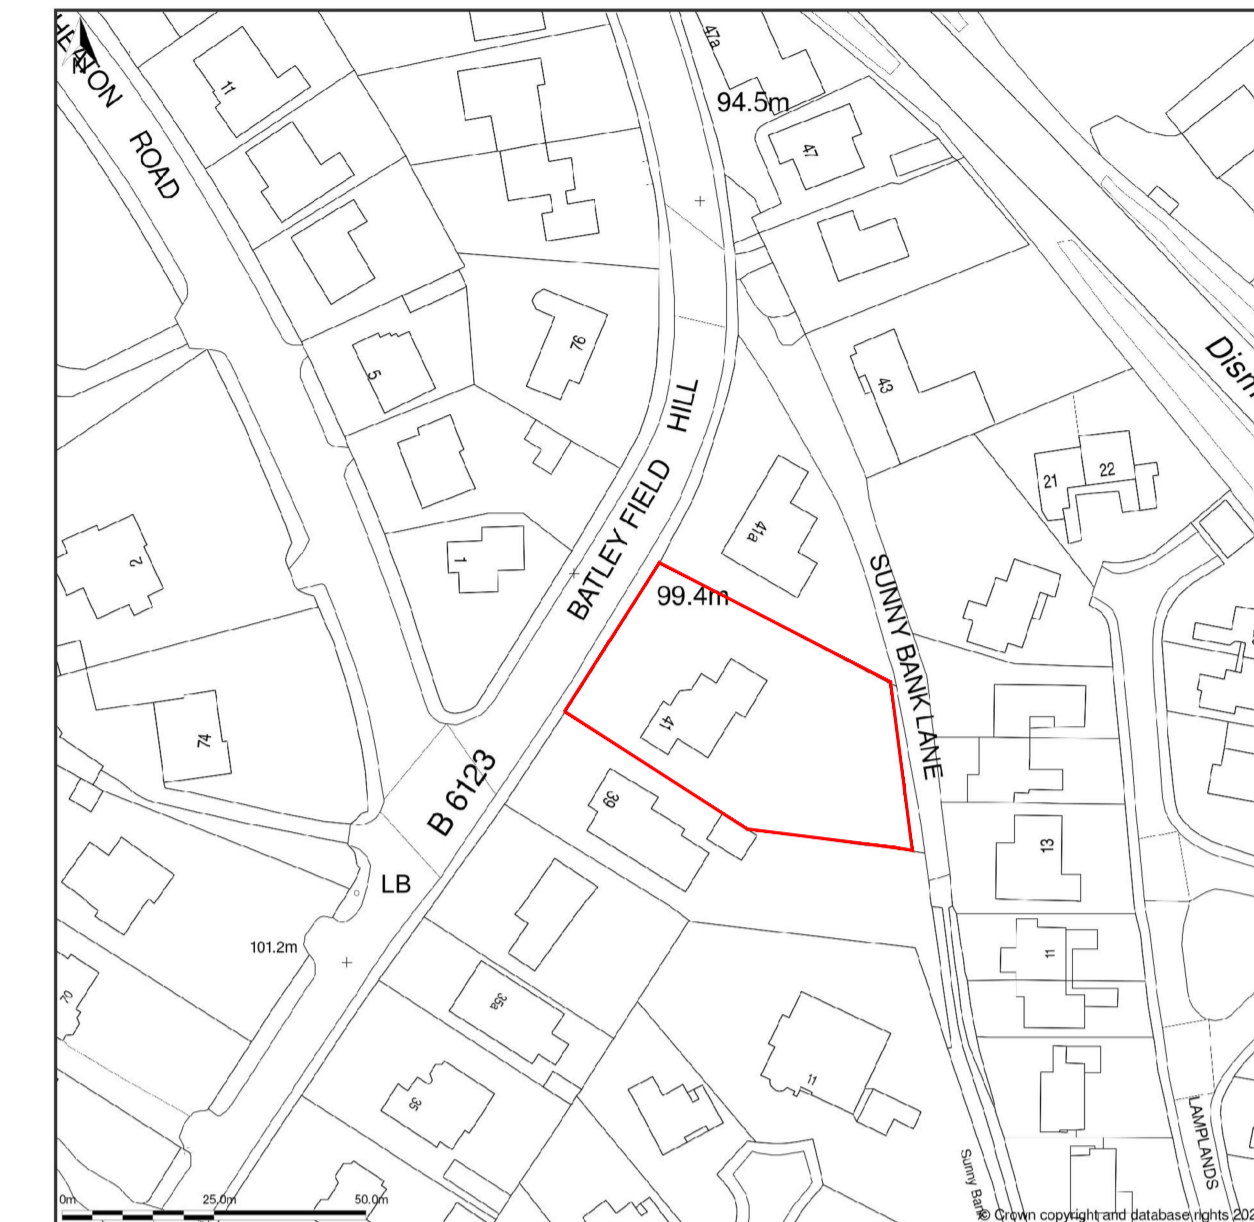


SITE LOCATION PLAN @ 1:1250 SCALE

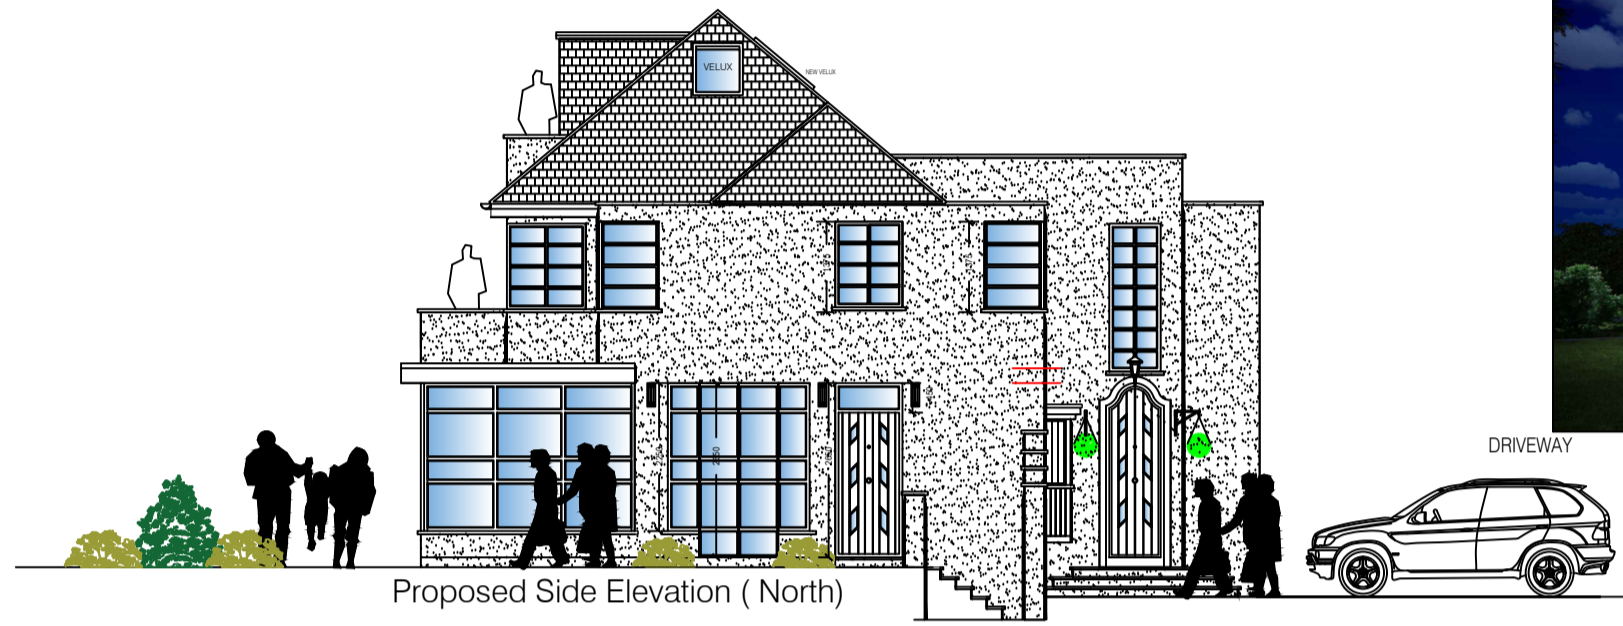

Proposed Side Elevation (North)



Proposed Front Elevation (West)

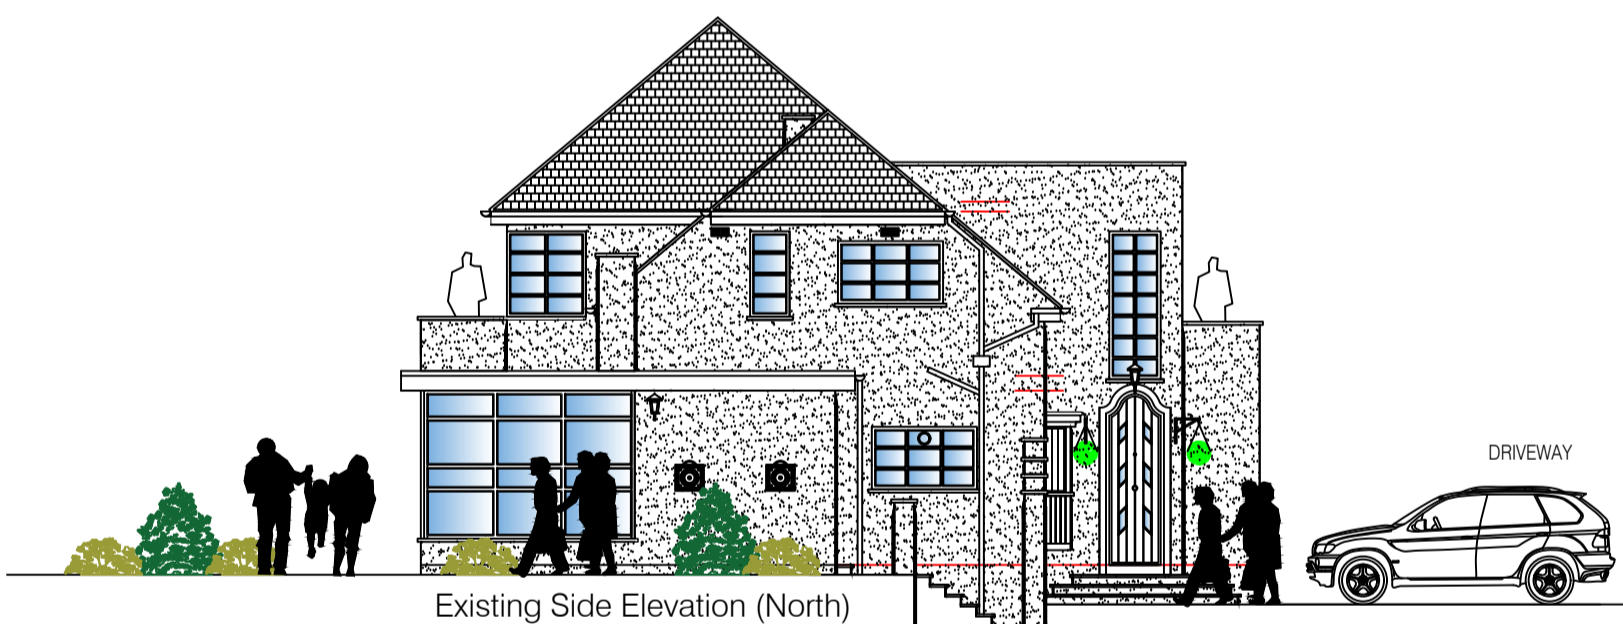

Existing Side Elevation (North)



Existing Front Elevation (West)



<ul style="list-style-type: none"> Architectural design Planning & Building Regulations Landscape architecture 3D Visualisation & model making 		
<p>CLIENT</p> <p>MR.USAMAH.&.MRS.SOPHIE.BHAMJI</p>		
<p>41 .BATLEY.FIELD.HILL, BATLEY.WEST.YORKSHIRE WF17.0BE</p>		
<p>DRAWING OF</p> <p>PROPOSED.EXTENSIONS.TO.DWELLING TO.REAR.FRONT.&.SIDE LOFT.CONVERSION.GARAGE.CHANGES GATE.&.DRIVE&.INTERNAL.ALTERATIONS COMPARATIVE.ELEVATIONS</p>		
drawing no	rev	date
DWG-005PD	B	DEC-23
scale	drawn	checked by
1:115@.A1	SMT	USB
	checked date	
	DEC-23	