

Elevation East
1 : 100



Elevation West
1 : 100



Rear View




Front Elevation South
1 : 100




Rear Elevation North
1 : 100




Front View

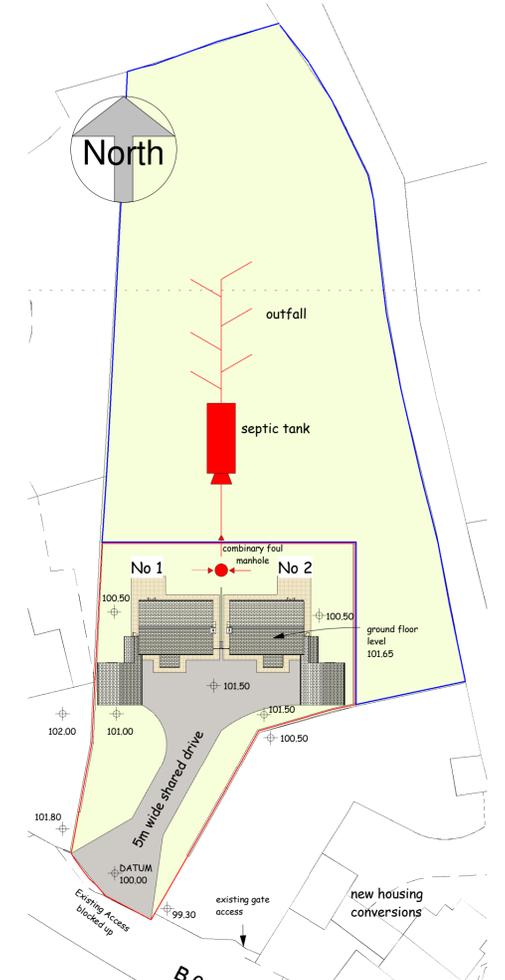

Block Plan showing proposed levels
1 : 500

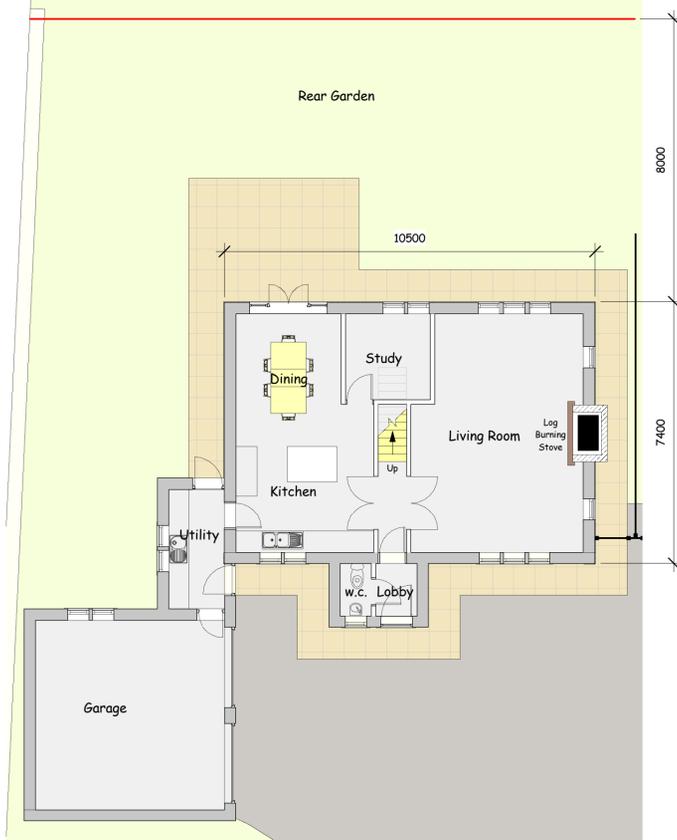


Ground Floor Plan
1 : 100

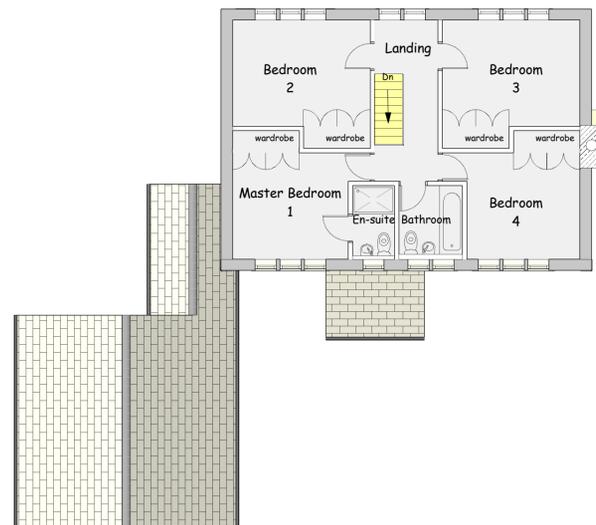

First Floor Plan
1 : 100

NOTE ELEVATIONS & PLANS SHOW HOUSE ON LEFT (NO 1) HOUSE ON RIGHT (NO 2) IS HANDED

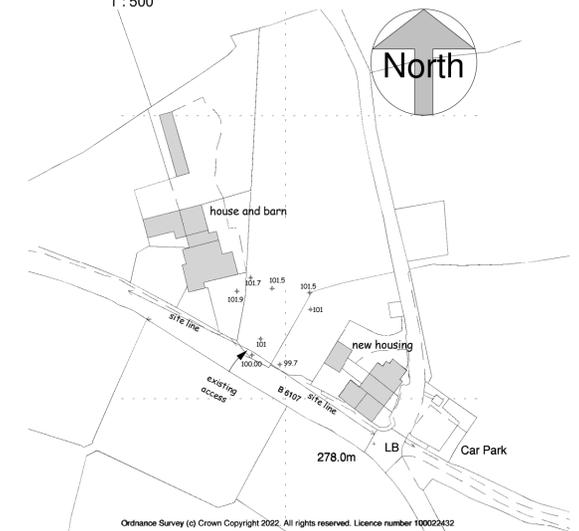

A4 Location Plan
1 : 1250



scale 1 : 100 @ sheet size A1

This drawing is copyright and must not be reproduced without written permission

Do not scale - Use figured dimensions only

PROJECT 2 Cottages at Holt Head, Slaithwaite. Huddersfield HD7 5TY

CLIENT Mr and Mrs Swift

DWG TITLE Plans, Elevations and Views as Proposed

DWG NO. 2123 - 02

SCALE 1 : 100
1 : 500
1 : 1250

DATE 2/11/2023

DB ARCHITECTS

31 Moor View, Meltham, Holmfirth, HD9 5RT

t:01484 850579 e:david.dbarchitects@virginmedia.com



DB ARCHITECTS