


1 PROPOSED SOUTH-EAST ELEVATION
SCALE 1:50

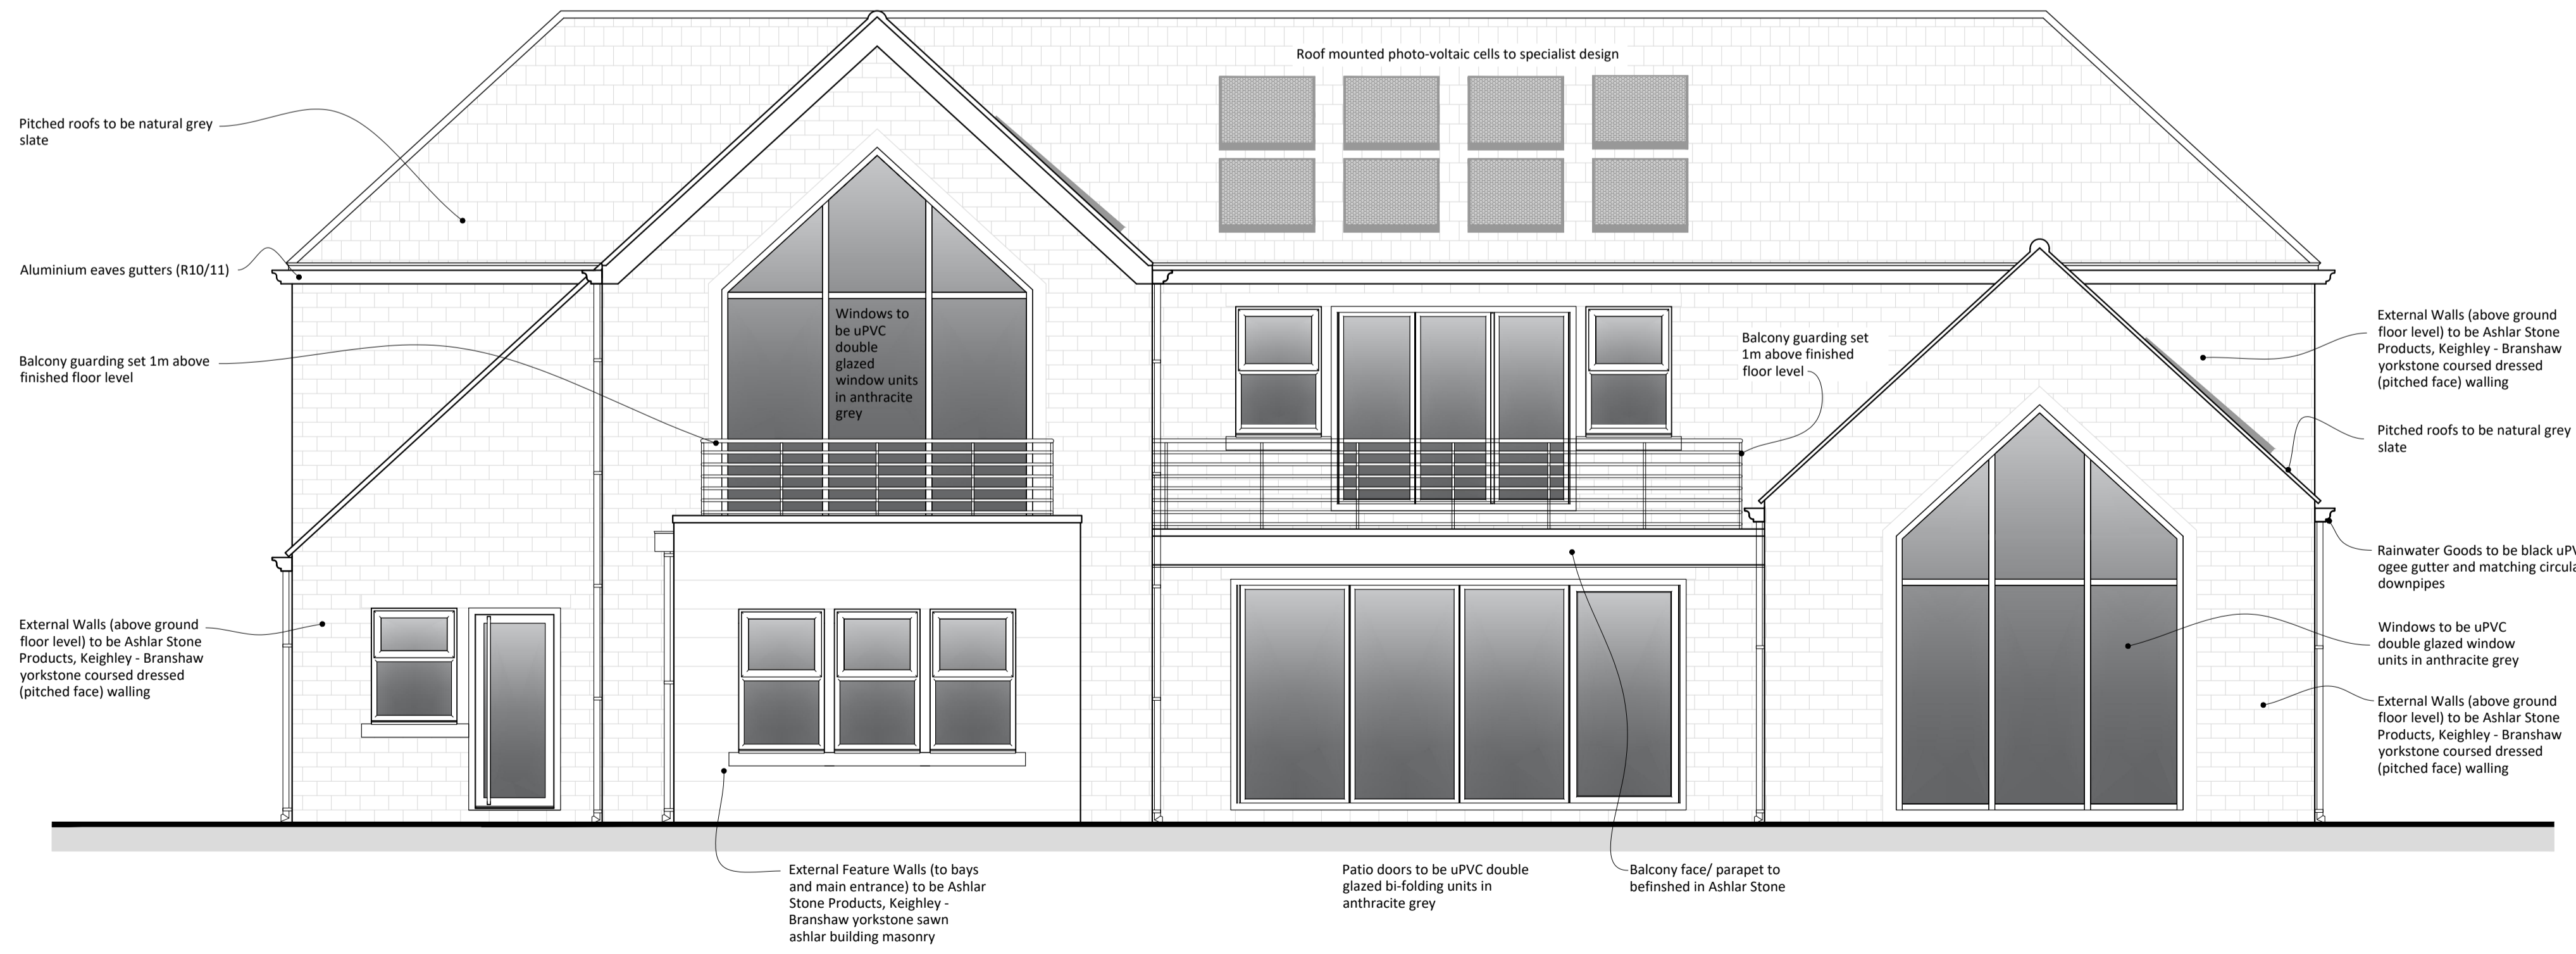

2 PROPOSED SOUTH-WEST ELEVATION
SCALE 1:50

Client
John & Sharon Valente

Project
**77 Latham Lane,
Gomersal
CLECKHEATON, BD19 4AP**

Drawing Title
**Elevations as Proposed
Sheet 2 of 2**

PLANNING APPLICATION

Scale @ A1	Drawn by
1:50	CG
Date	App'd
Dec '23	-
Drawing no	Rev
22-1185/(AL)205	-