


1 PROPOSED NORTH-WEST ELEVATION
SCALE 1:50

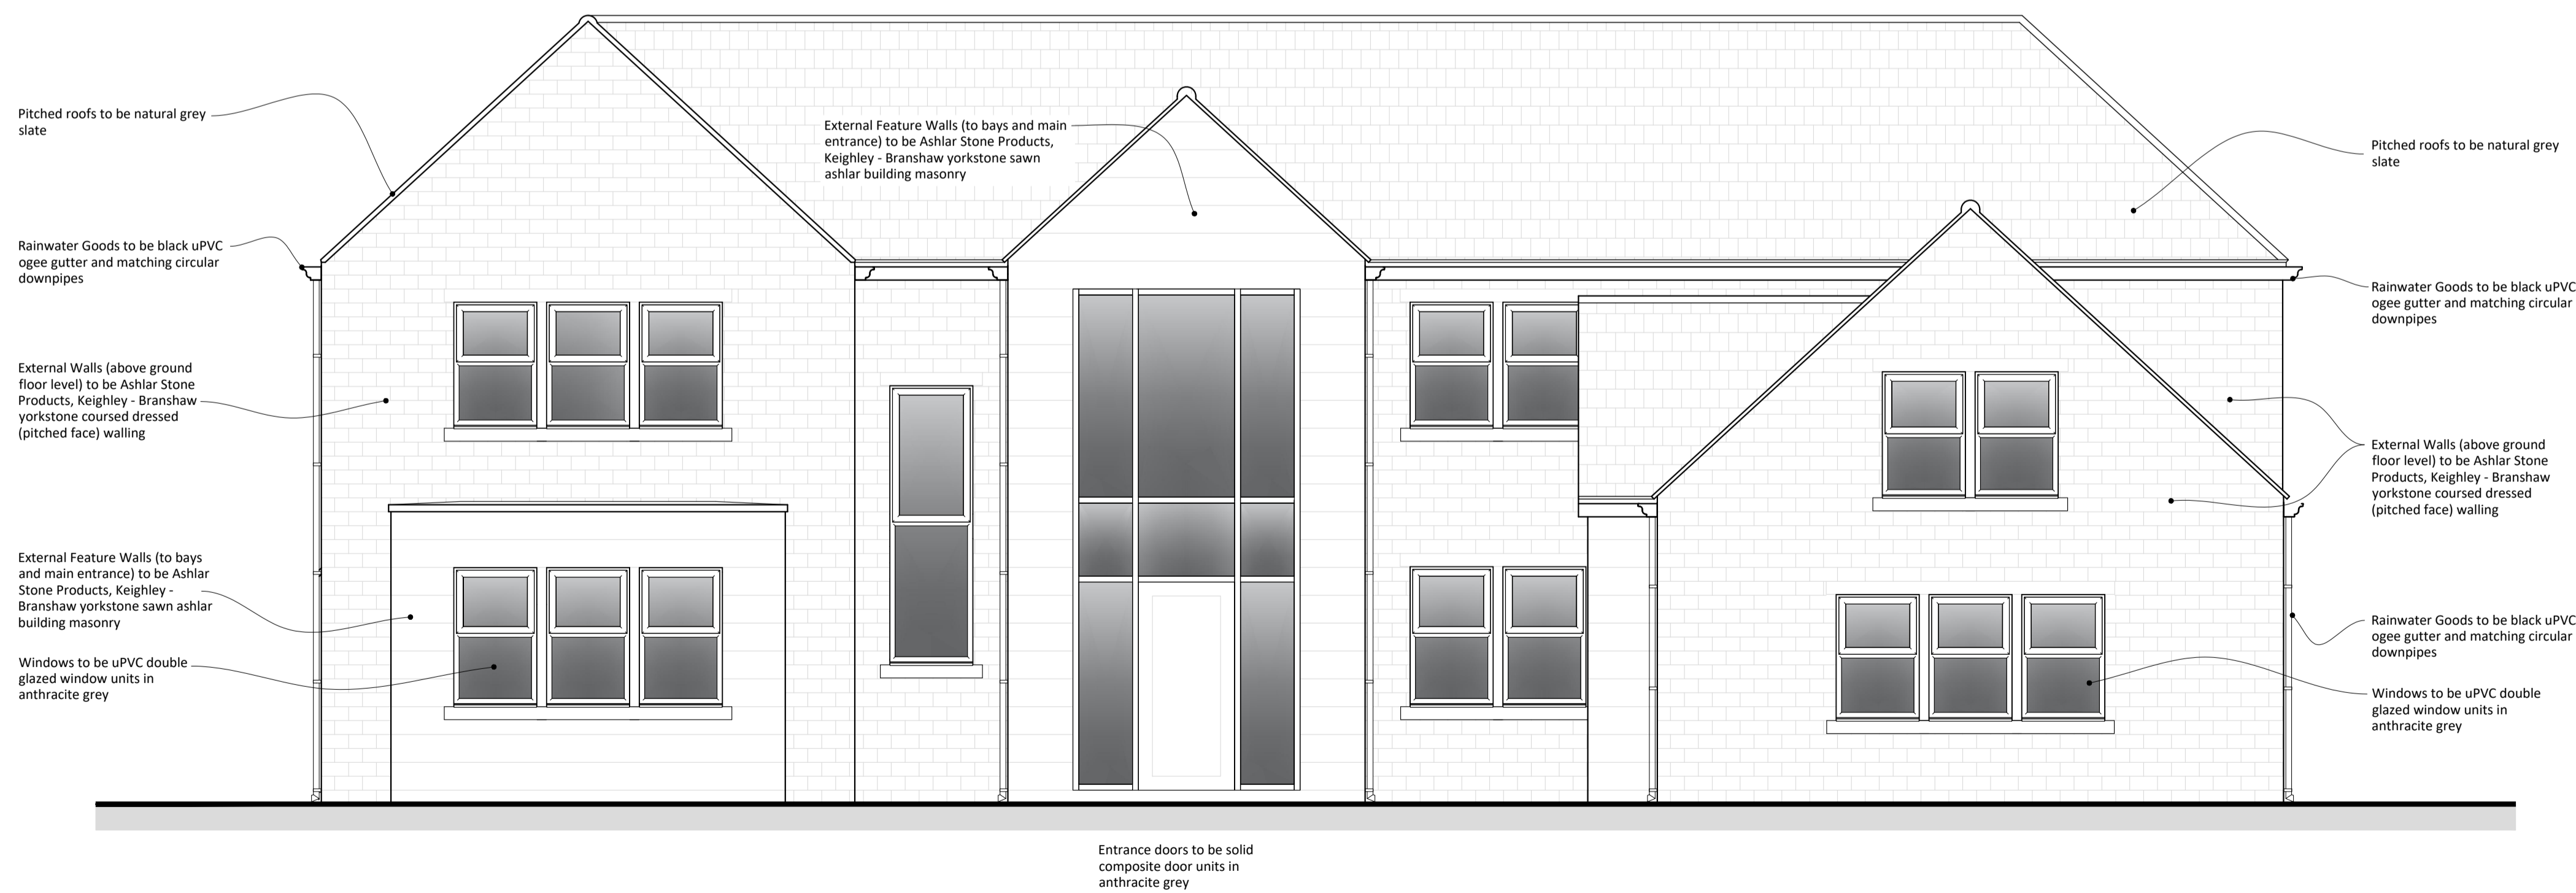

2 PROPOSED NORTH-EAST ELEVATION
SCALE 1:50

Revisions



Client
John & Sharon Valente

Project
**77 Latham Lane,
Gomersal
CLECKHEATON, BD19 4AP**

Drawing Title
**Elevations as Proposed
Sheet 1 of 2**

PLANNING APPLICATION

Scale @ A1	Drawn by
1:50	CG
Date	App'd
Dec '23	-
Drawing no	Rev
22-1185/(AL)204	-