


**1 PROPOSED NORTH-WEST ELEVATION**  
SCALE 1:50

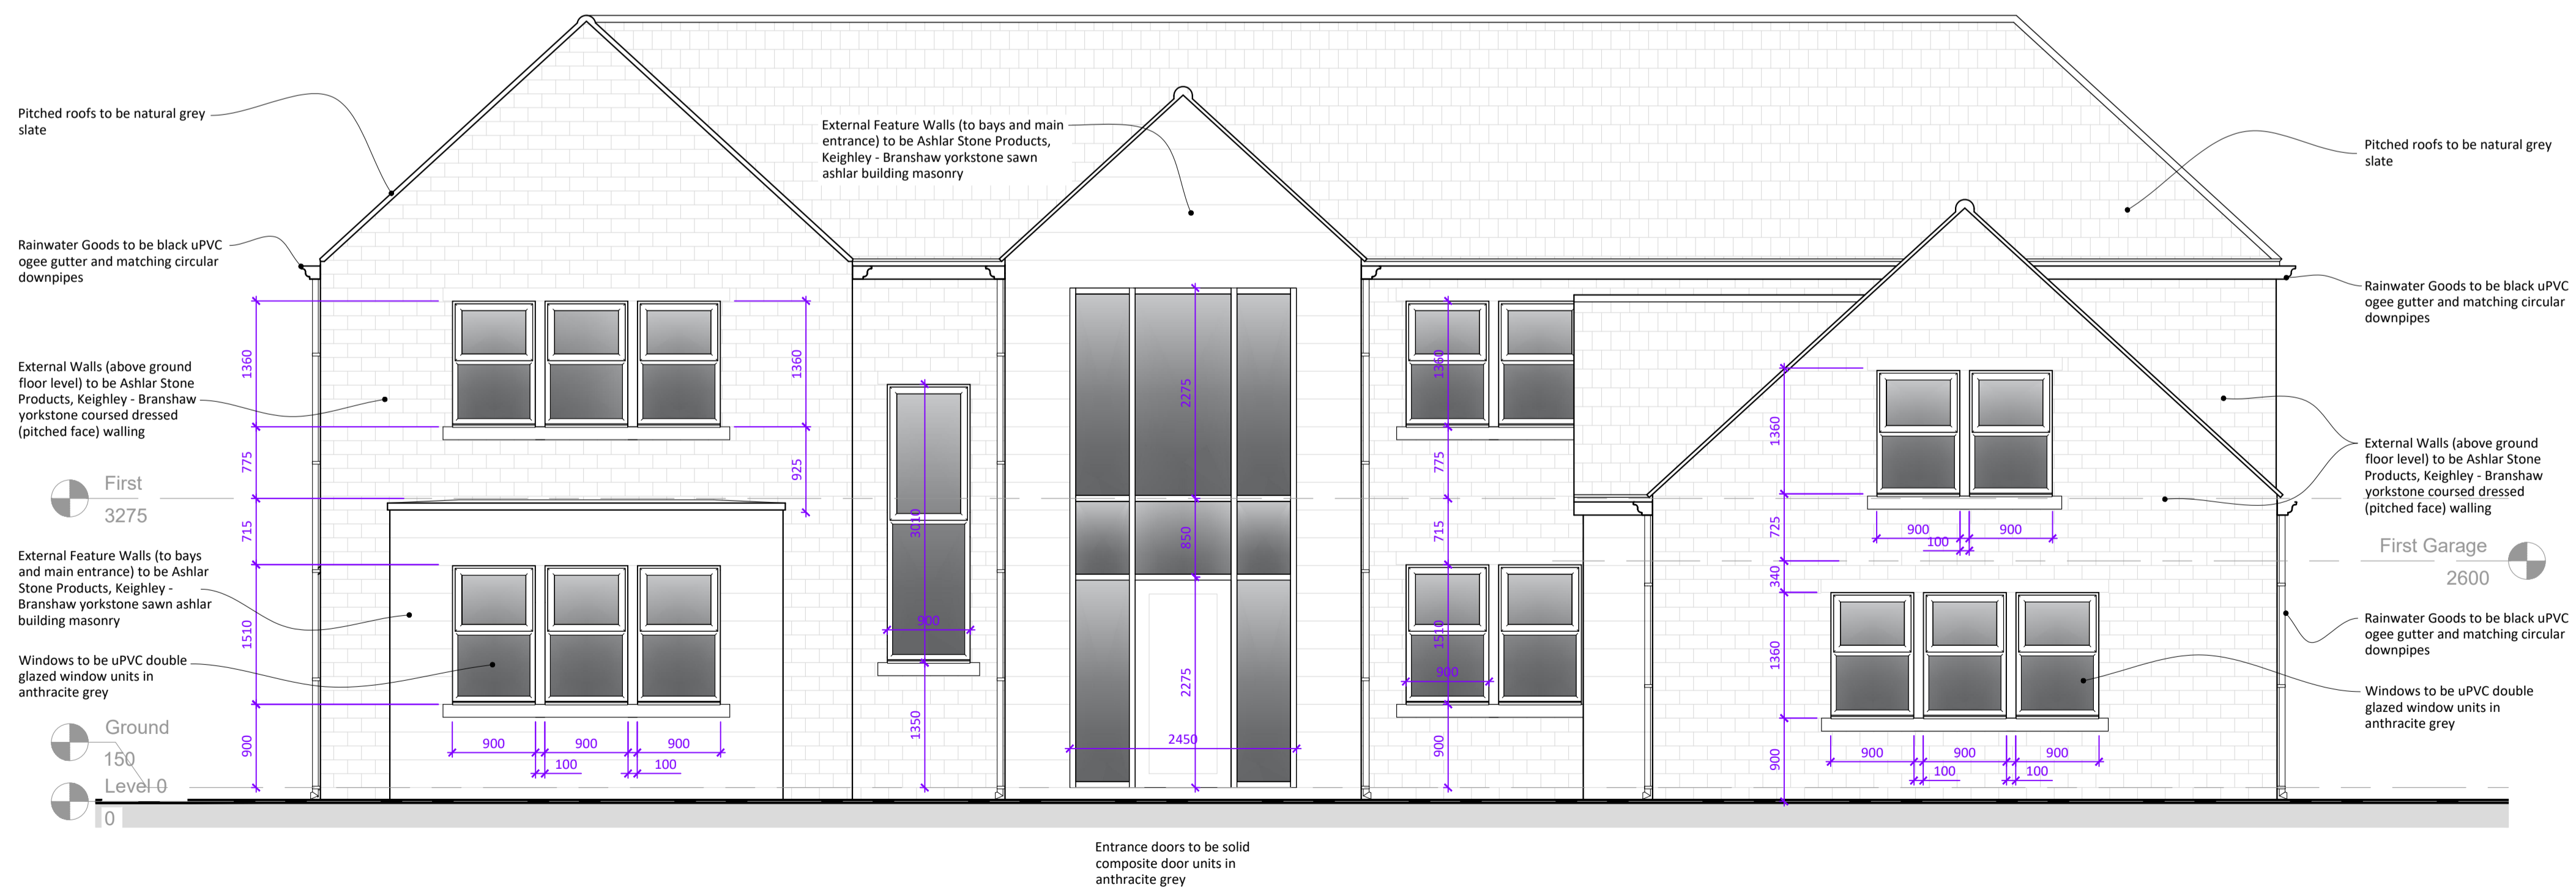

**2 PROPOSED NORTH-EAST ELEVATION**  
SCALE 1:50

Rev A -29/03/23- Air source heat pumps removed  
Revisions



Client  
**John & Sharon Valente**

Project  
**77 Latham Lane,  
Gomersal  
CLECKHEATON, BD19 4AP**

Drawing Title  
**Elevations as Proposed  
Sheet 1 of 2**

**PLANNING APPLICATION**

Scale	Drawn by
1:50	CG
Date	App'd
Dec '23	-
Drawing no	Rev
22-1185/(AL)204	A