


Only figured dimensions should be used.
 Scaled dimensions should be checked with the Architect.
 This drawing together with the design, is the property and copyright of the Architect and must not be reproduced without written permission

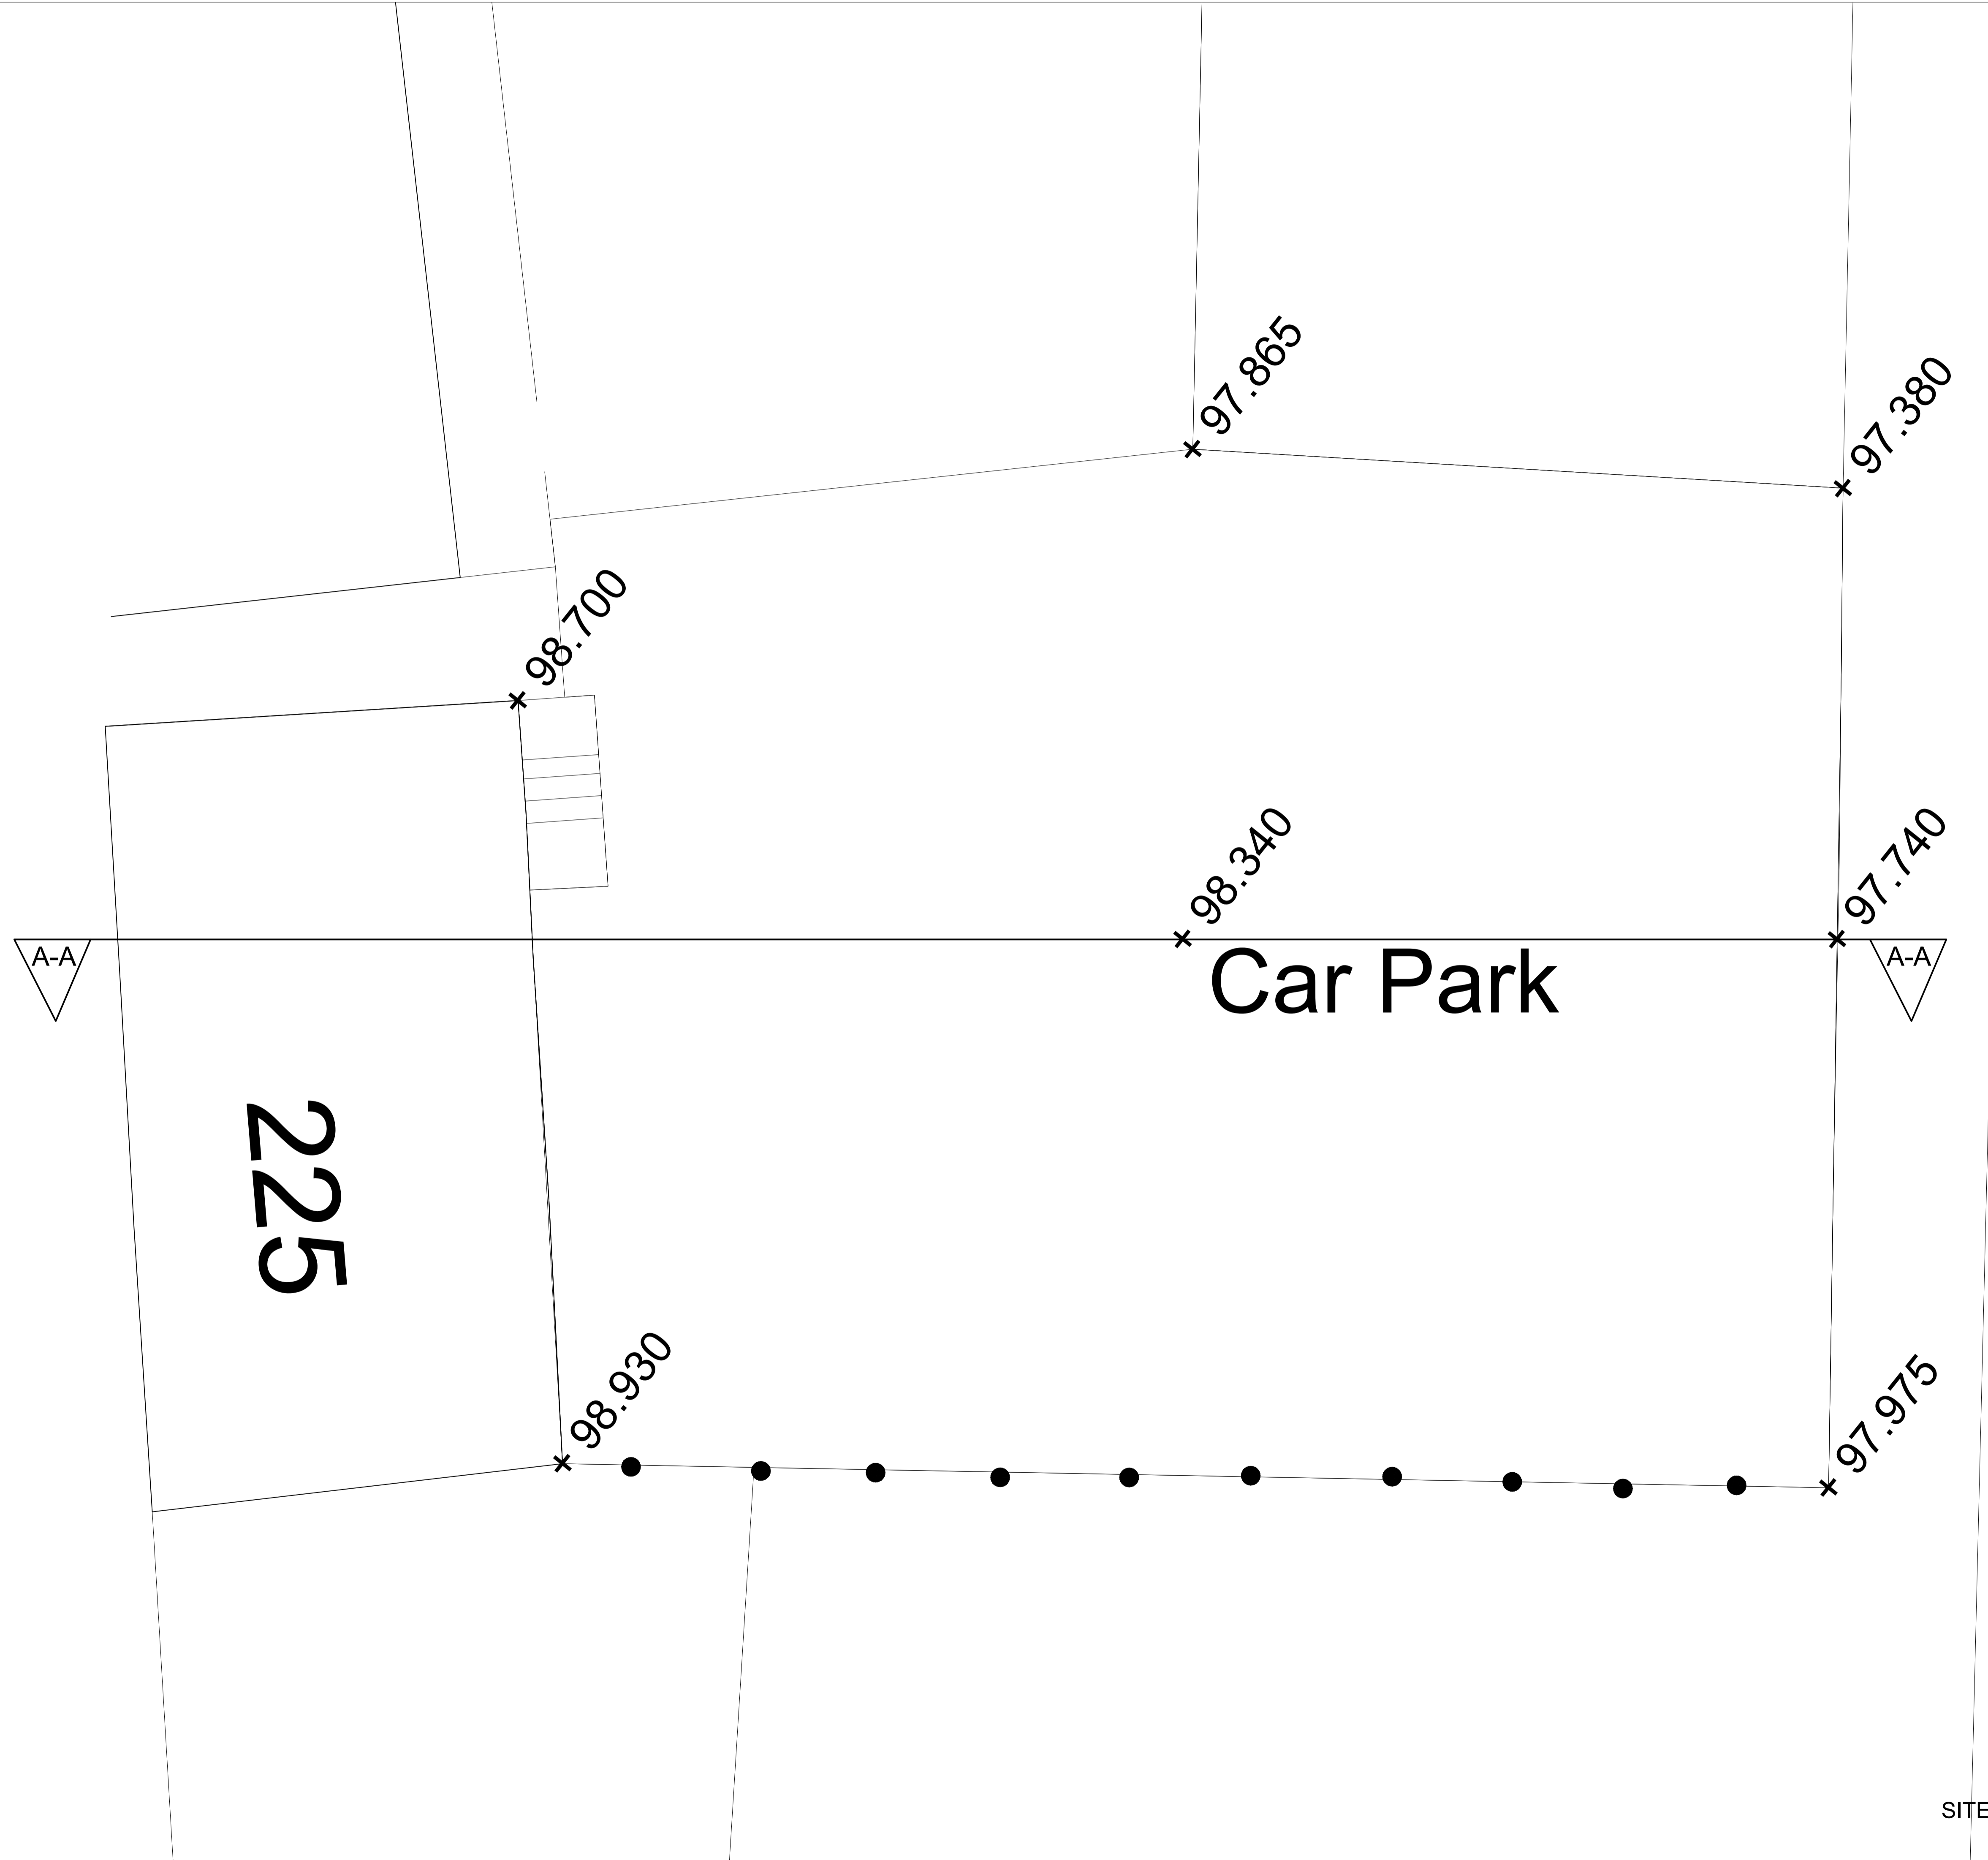

SITE PLAN (1:50)

DO NOT SCALE OFF THIS DRAWING

rev	description	drawn	auth	date

ACUMEN
 DESIGNERS & ARCHITECTS

acumenarchitects.co.uk 01484 546 000
 Headrow House, Old Leeds Road, Huddersfield, HD1 1SG

Client MR I SAFDAR		
Project 225 LOCKWOOD ROAD		
Project No 2791	Drawing No (100)01	Rev /
Description EXISTING SITE PLAN		

Scale 1:50@	Date Drawn 15.06.22	Drawn By AO	Authorised By JC
----------------	------------------------	----------------	---------------------

Purpose of Issue: Planning Building Regs Tender Construction Comment Info