


Existing




First Floor Layout 1.100

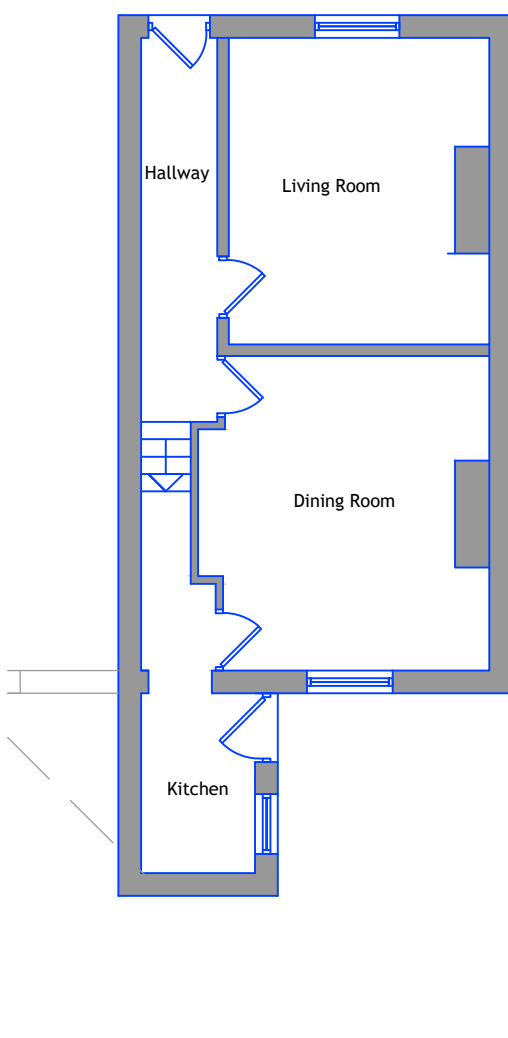


Ground Floor Layout 1.100

Loft Layout 1.100

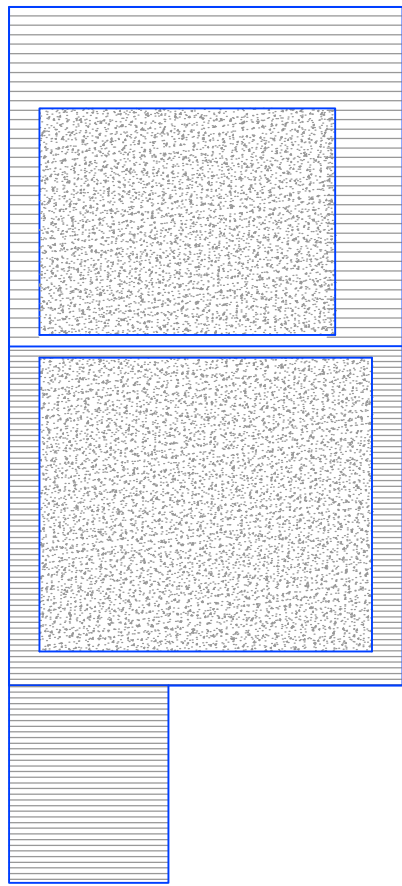


Loft Layout 1.100


Proposed

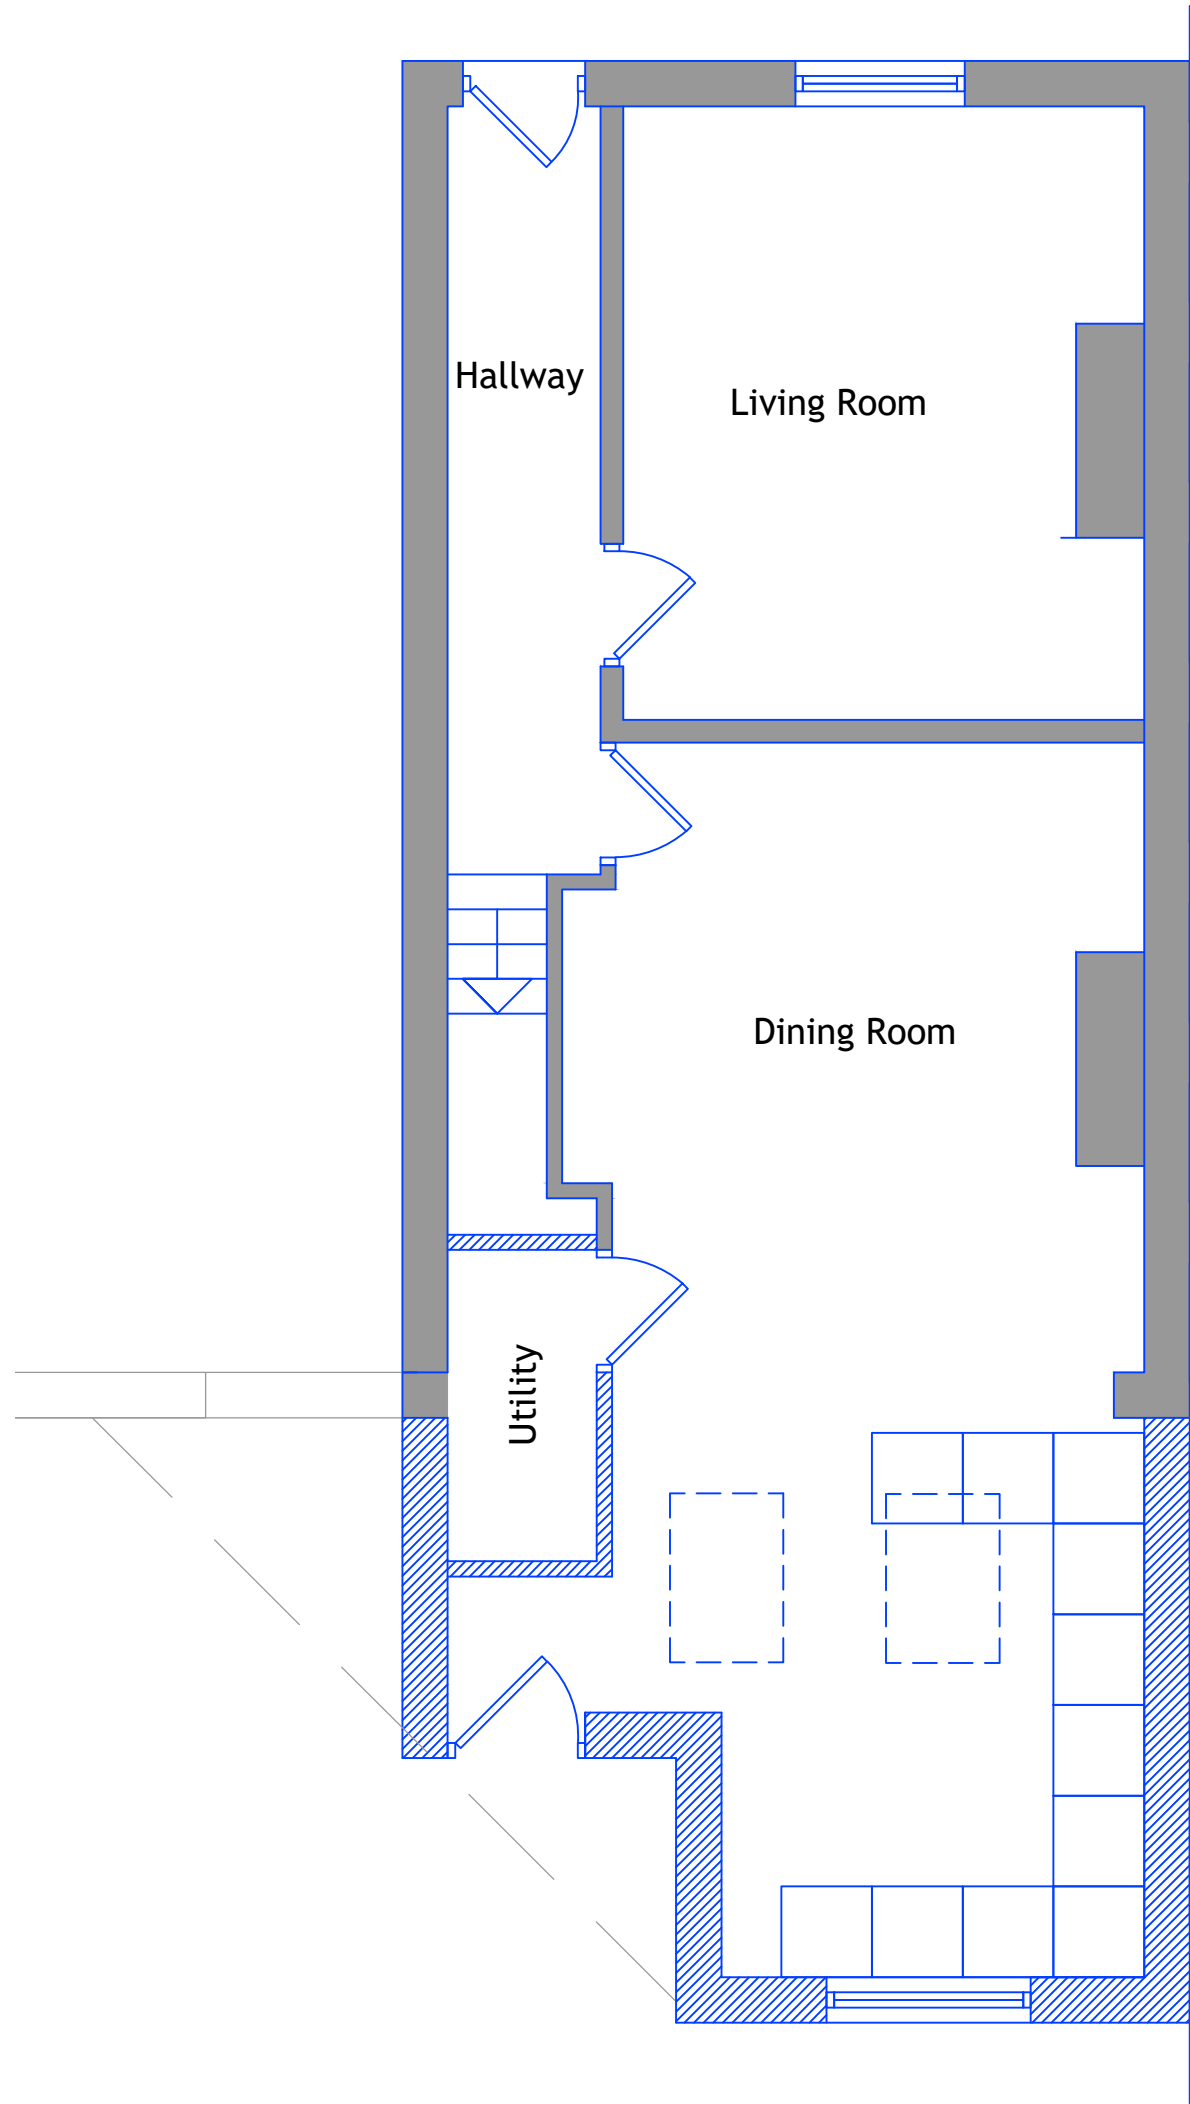


Ground Floor Layout 1.50

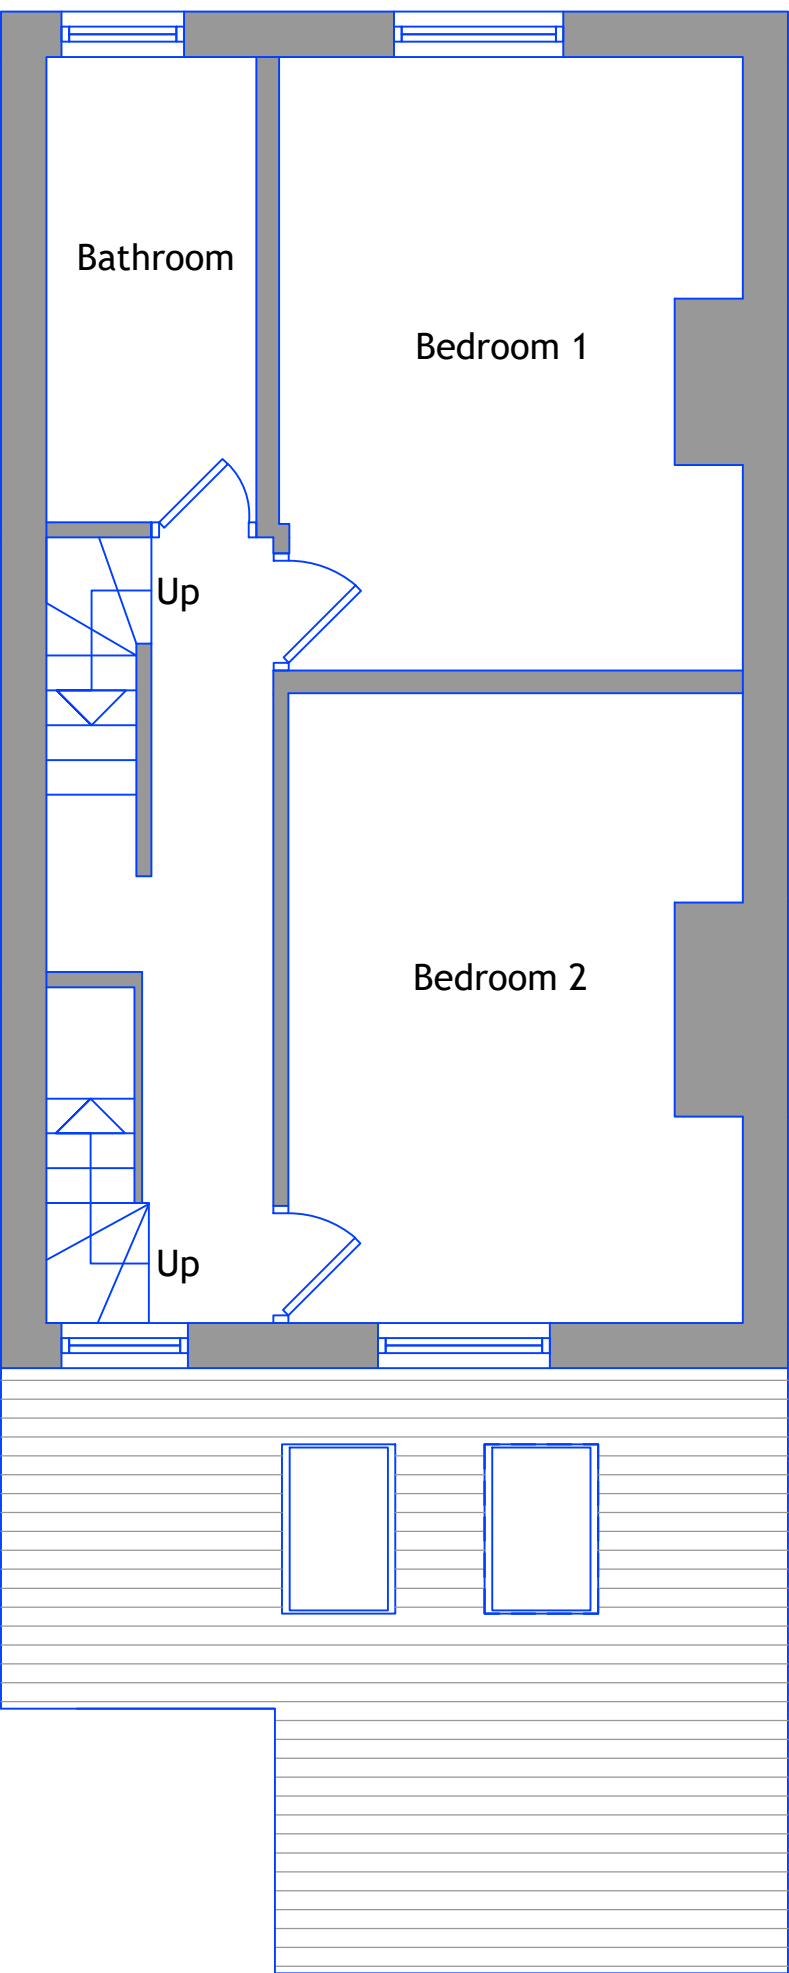

First Floor Layout 1.50

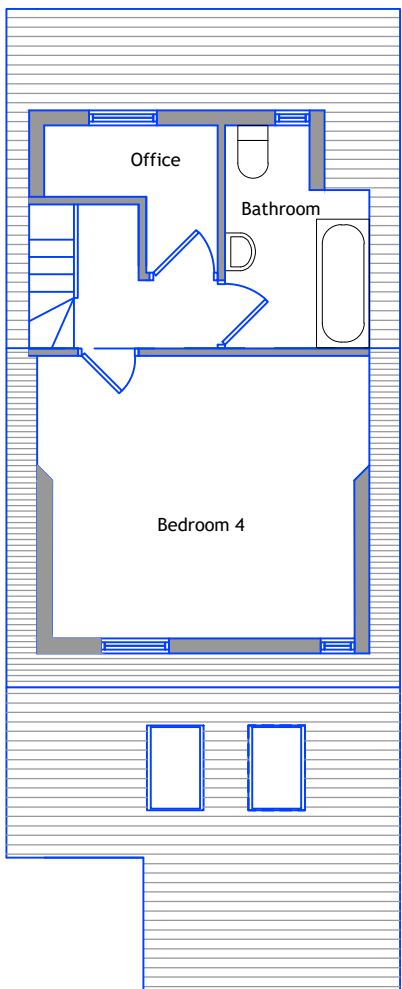

Loft Layout 1.100

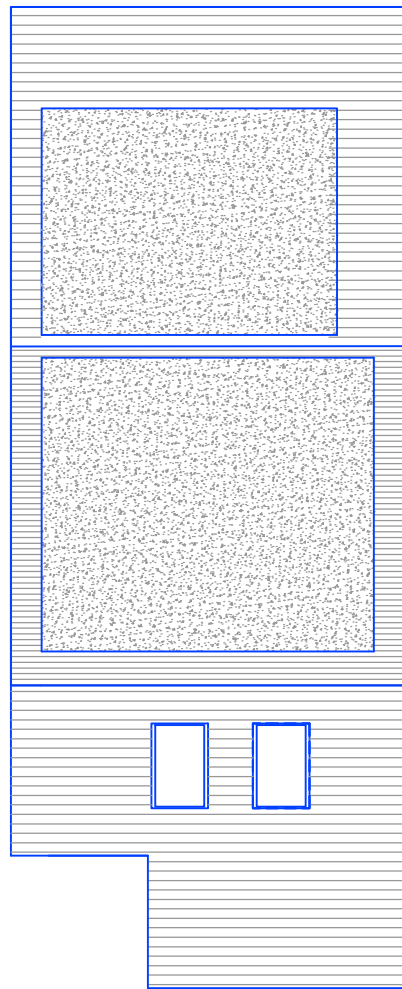


Roof Layout 1.100

Written dimensions on these drawings shall take precedence over scaled dimensions. Contractors shall verify and be responsible for all dimensions and conditions on the project and UHD Architectural Services must be notified of any variations from the dimensions and conditions shown by these drawings prior to commencement of any work. All contractors are deemed to have made themselves aware of site conditions prior to entering into any contract.


|    |       |    |   |   |   |   |
|----|-------|----|---|---|---|---|
| A1 | 1:50  | 1m | 2 | 3 | 4 | 5 |
| A3 | 1:100 |    |   |   |   |   |




Location Plan 1.1250

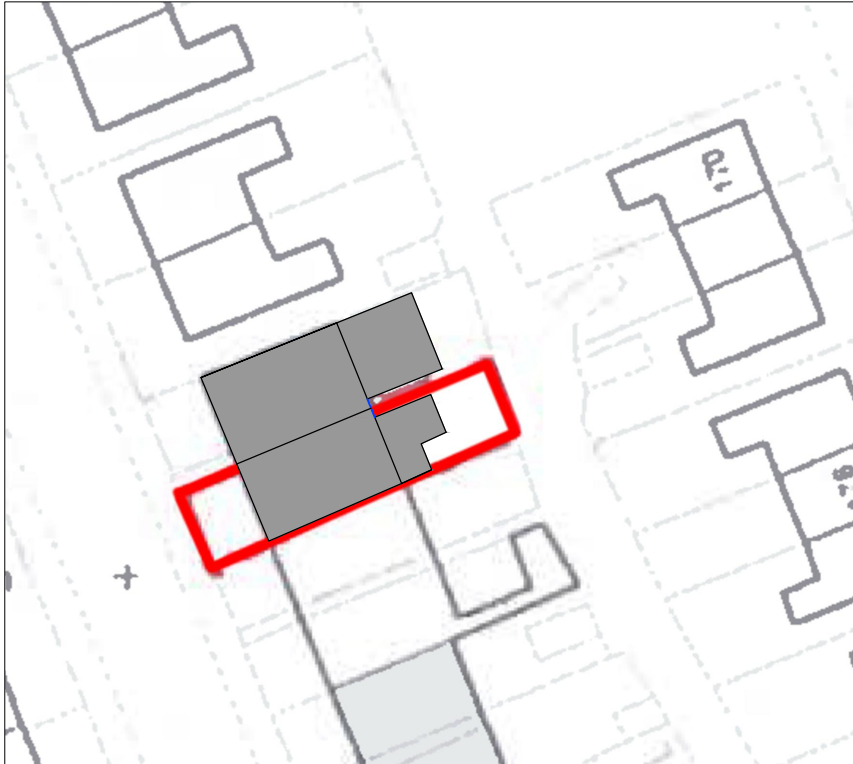

Site Plan 1.500

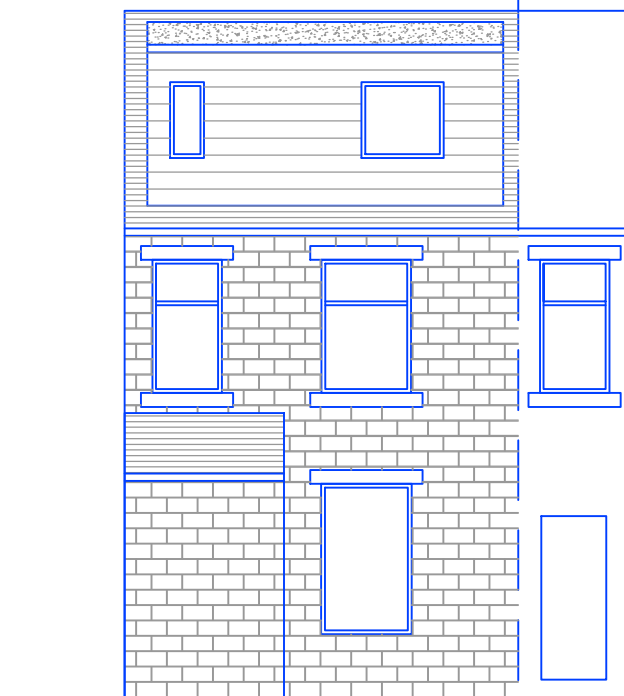


North East Elevation (Rear) 1.100

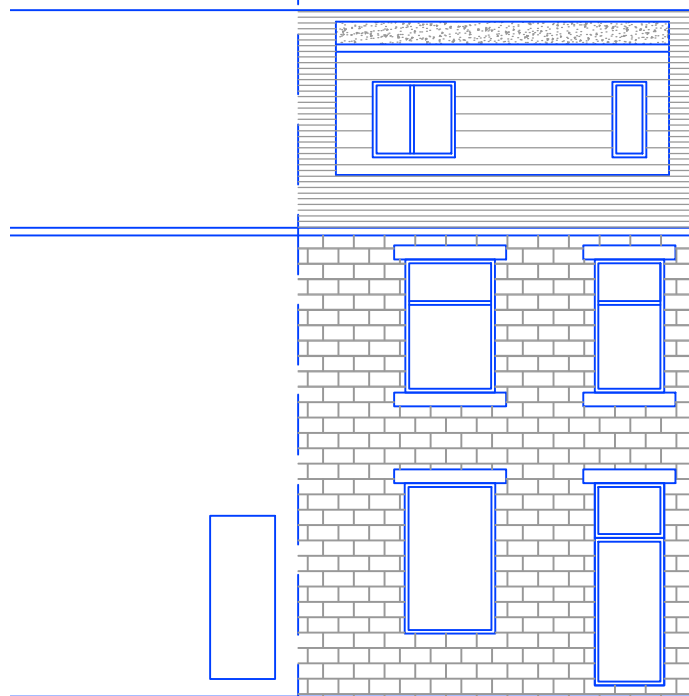


North West Elevation (Front) 1.100




North East Elevation (Rear) 1.100

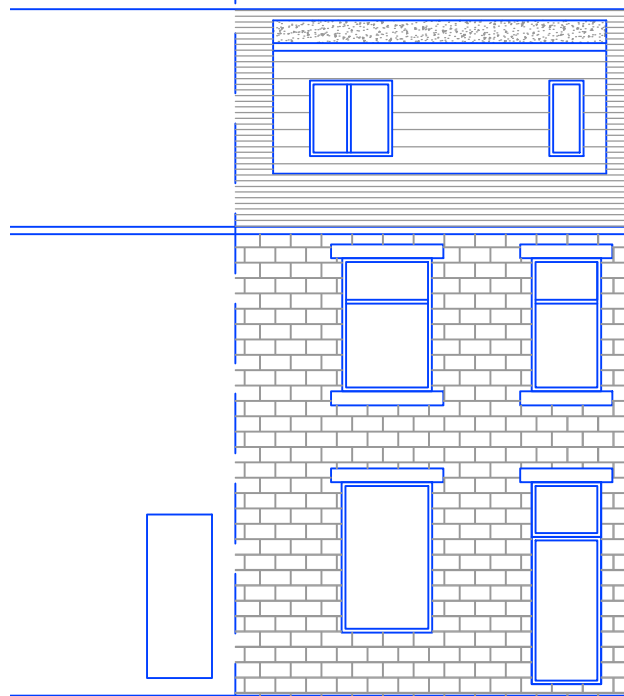


North West Elevation (Front) 1.100

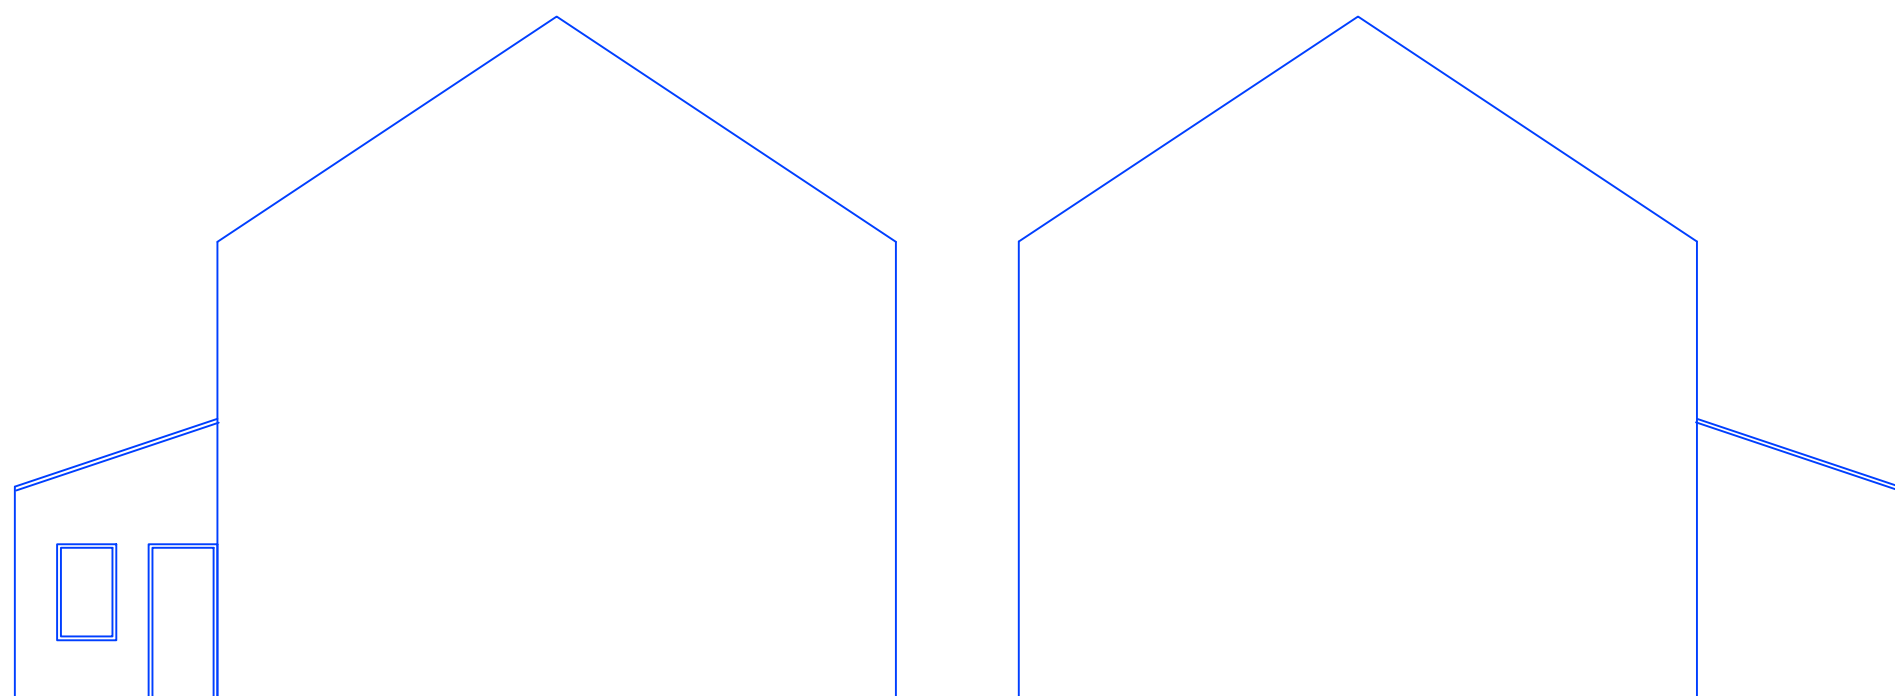


South East Elevation (Side) 1.100

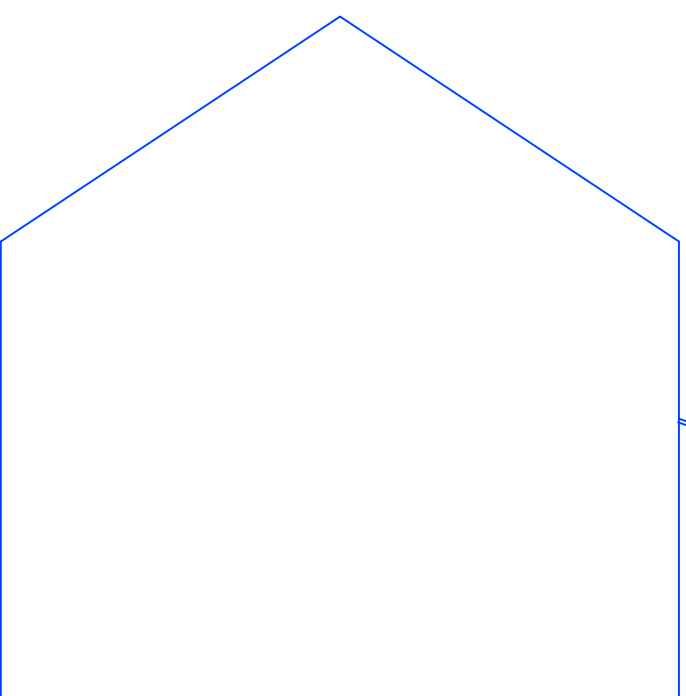

North West Elevation (Side) 1.100

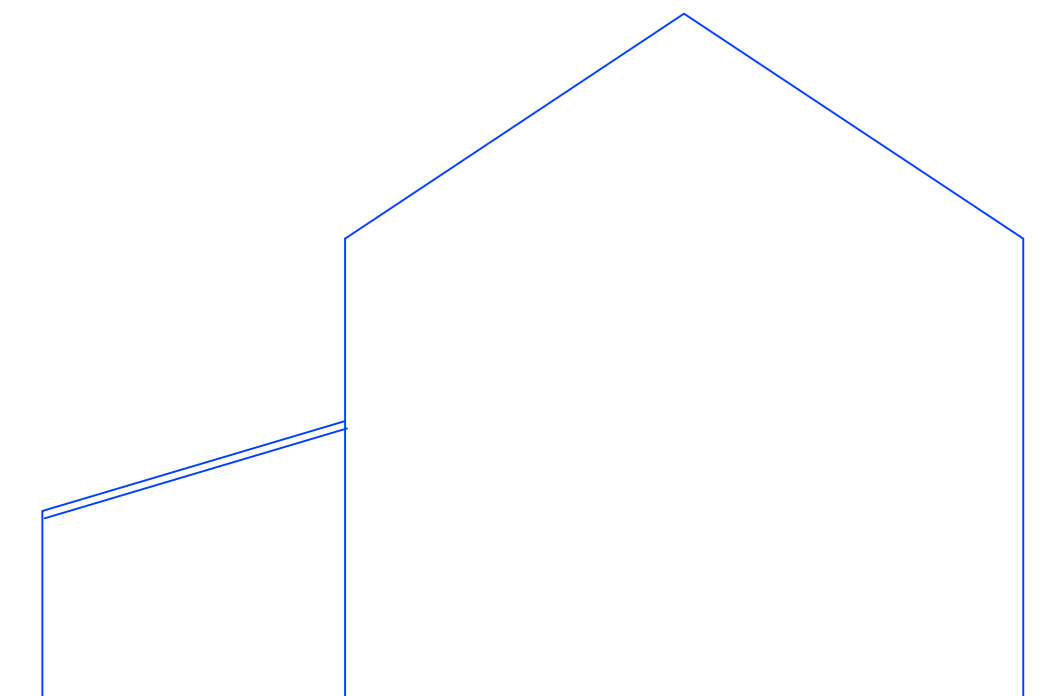


South East Elevation (Side) 1.100

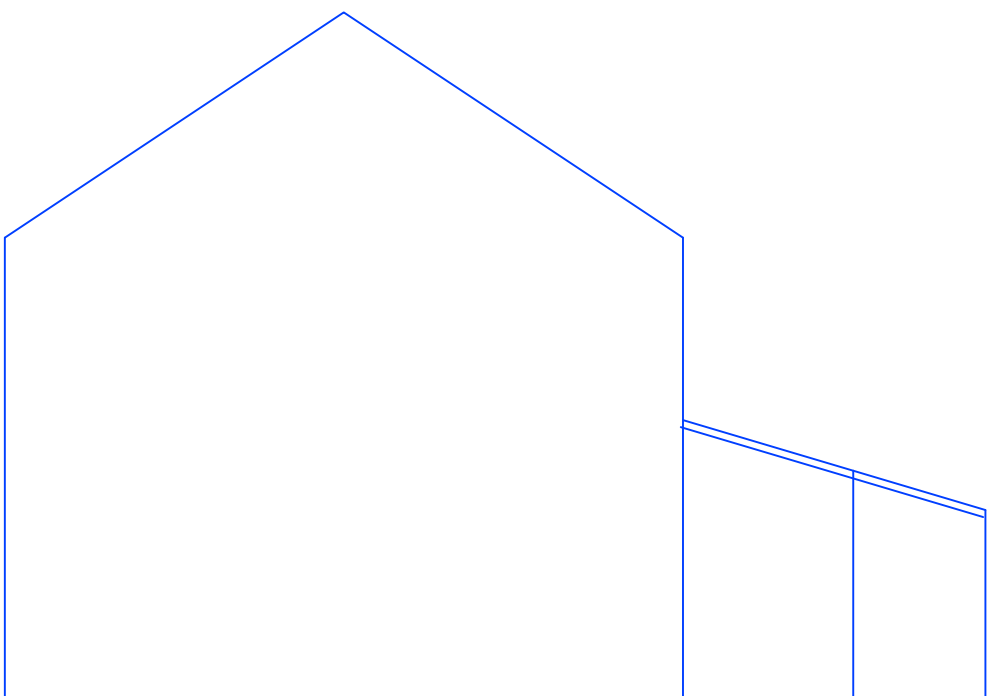

North West Elevation (Side) 1.100

| REV | DESCRIPTION | DATE | DRAWN |
|-----|-------------|------|-------|
|-----|-------------|------|-------|

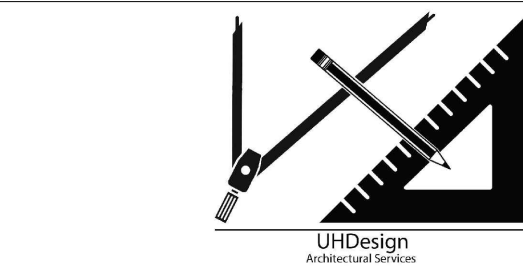

|         |                                         |      |        |
|---------|-----------------------------------------|------|--------|
| CLIENT  | Mr M Farooq                             |      |        |
| ADDRESS | 99 Thornton Lodge Road<br>HD1 3SB       |      |        |
| PROJECT | Single Storey Rear Extension            |      |        |
| DRAWING | Existing and Prop Layout and Elevations |      |        |
| DRAWN   | UH                                      | DATE | Aug 23 |
| SCALE   | 1.50@A1                                 |      |        |
| DWG No. | 2321/01B                                |      |        |
| STATUS  | EXISTING and Proposed                   |      |        |